


# S. & L. R. Y.

## ORDINARY PERMANENT WAY OF TIMBERS FOR POINTS & CROSSING

SCALE 1/4 INCH TO A FOOT.

### THROUGH CROSSING 1 IN 8.

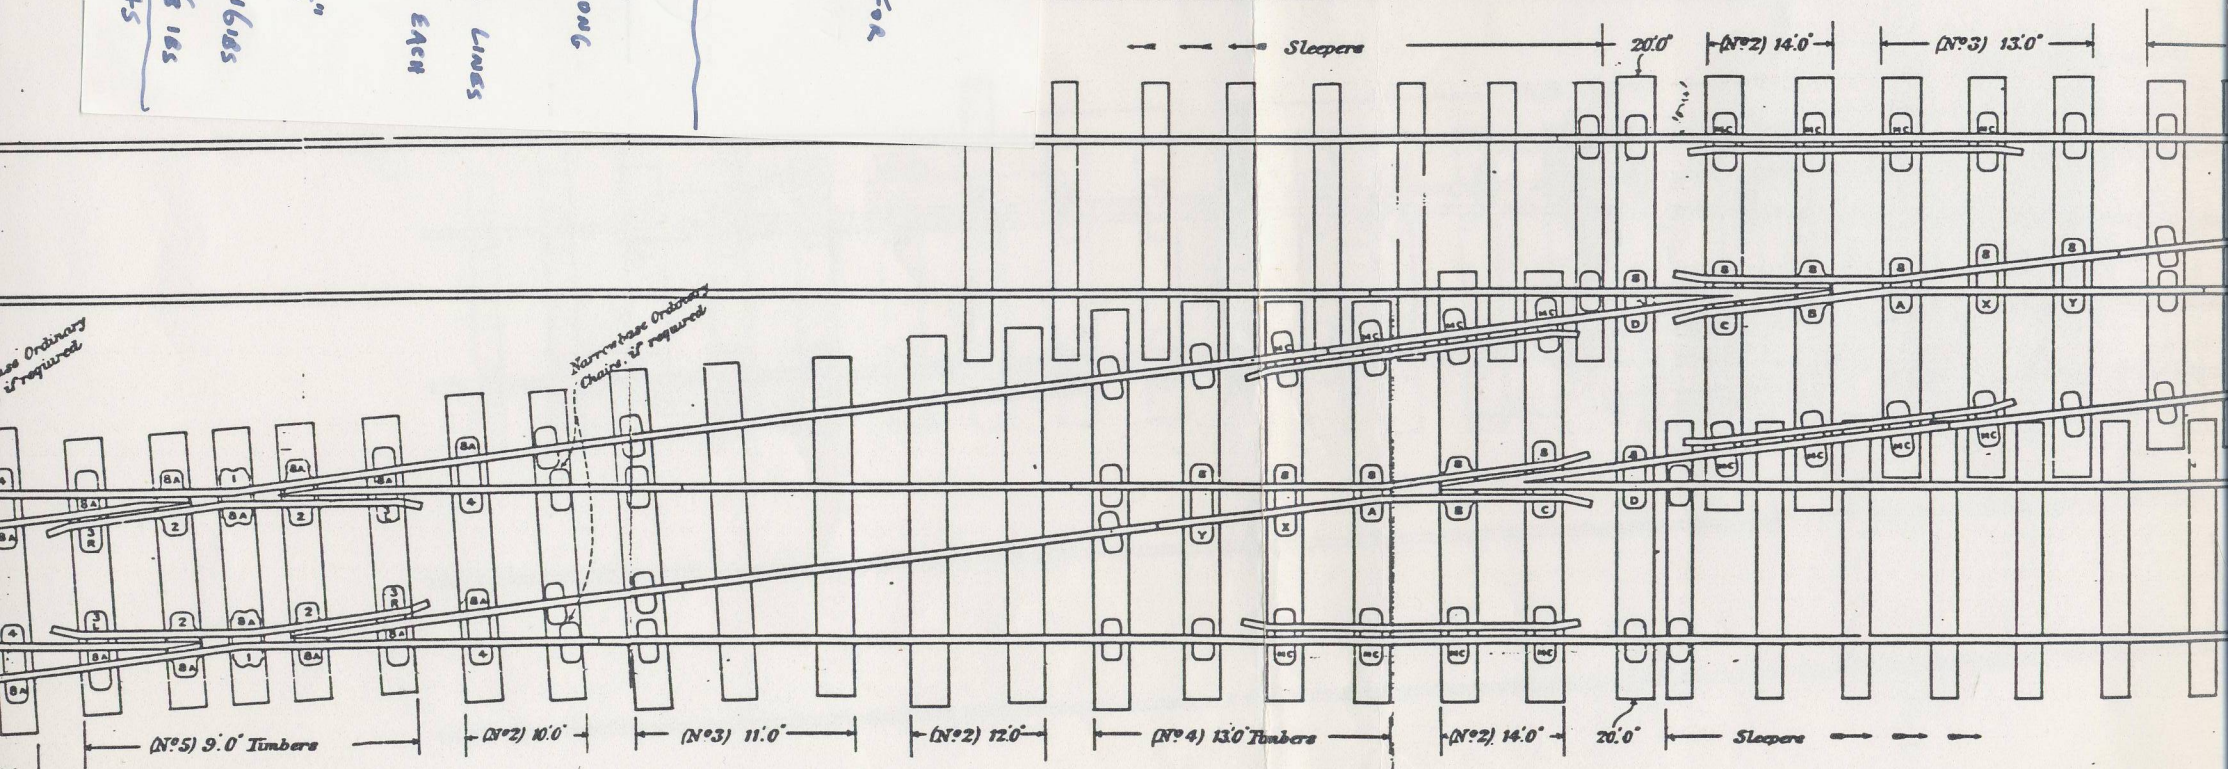

All Crossl. Timbers 14' x 7'

G.C.R. Permanent Way

G.C. VOL 3 p. 345

19 SLEEPERS 10" x 5" FOR EVERY 45' RAIL

RAILWAY YEAR BOOK 1908

RAIL 96 LBS PER YARD, 36' LONG FOR MAIN LINE / TUNNELS

86 LBS PER YARD OTHER LINES

CHAINS 53 LBS, 2 SPICES, 1 LB EACH

2 ONE TREATERS

CREOSOTED SLEEPERS 9' x 10" x 5"

FISH PLANKS, PEAR SHAPED BOLTS 16 LBS

FISH BOLTS — — — NECK 1 7/8 LBS

G.C.R. JOURNAL MARCH 1910 P 245 MENTIONS 36' RAILS ON CURVES