



— OCCUPATION LEVEL CROSSING. —

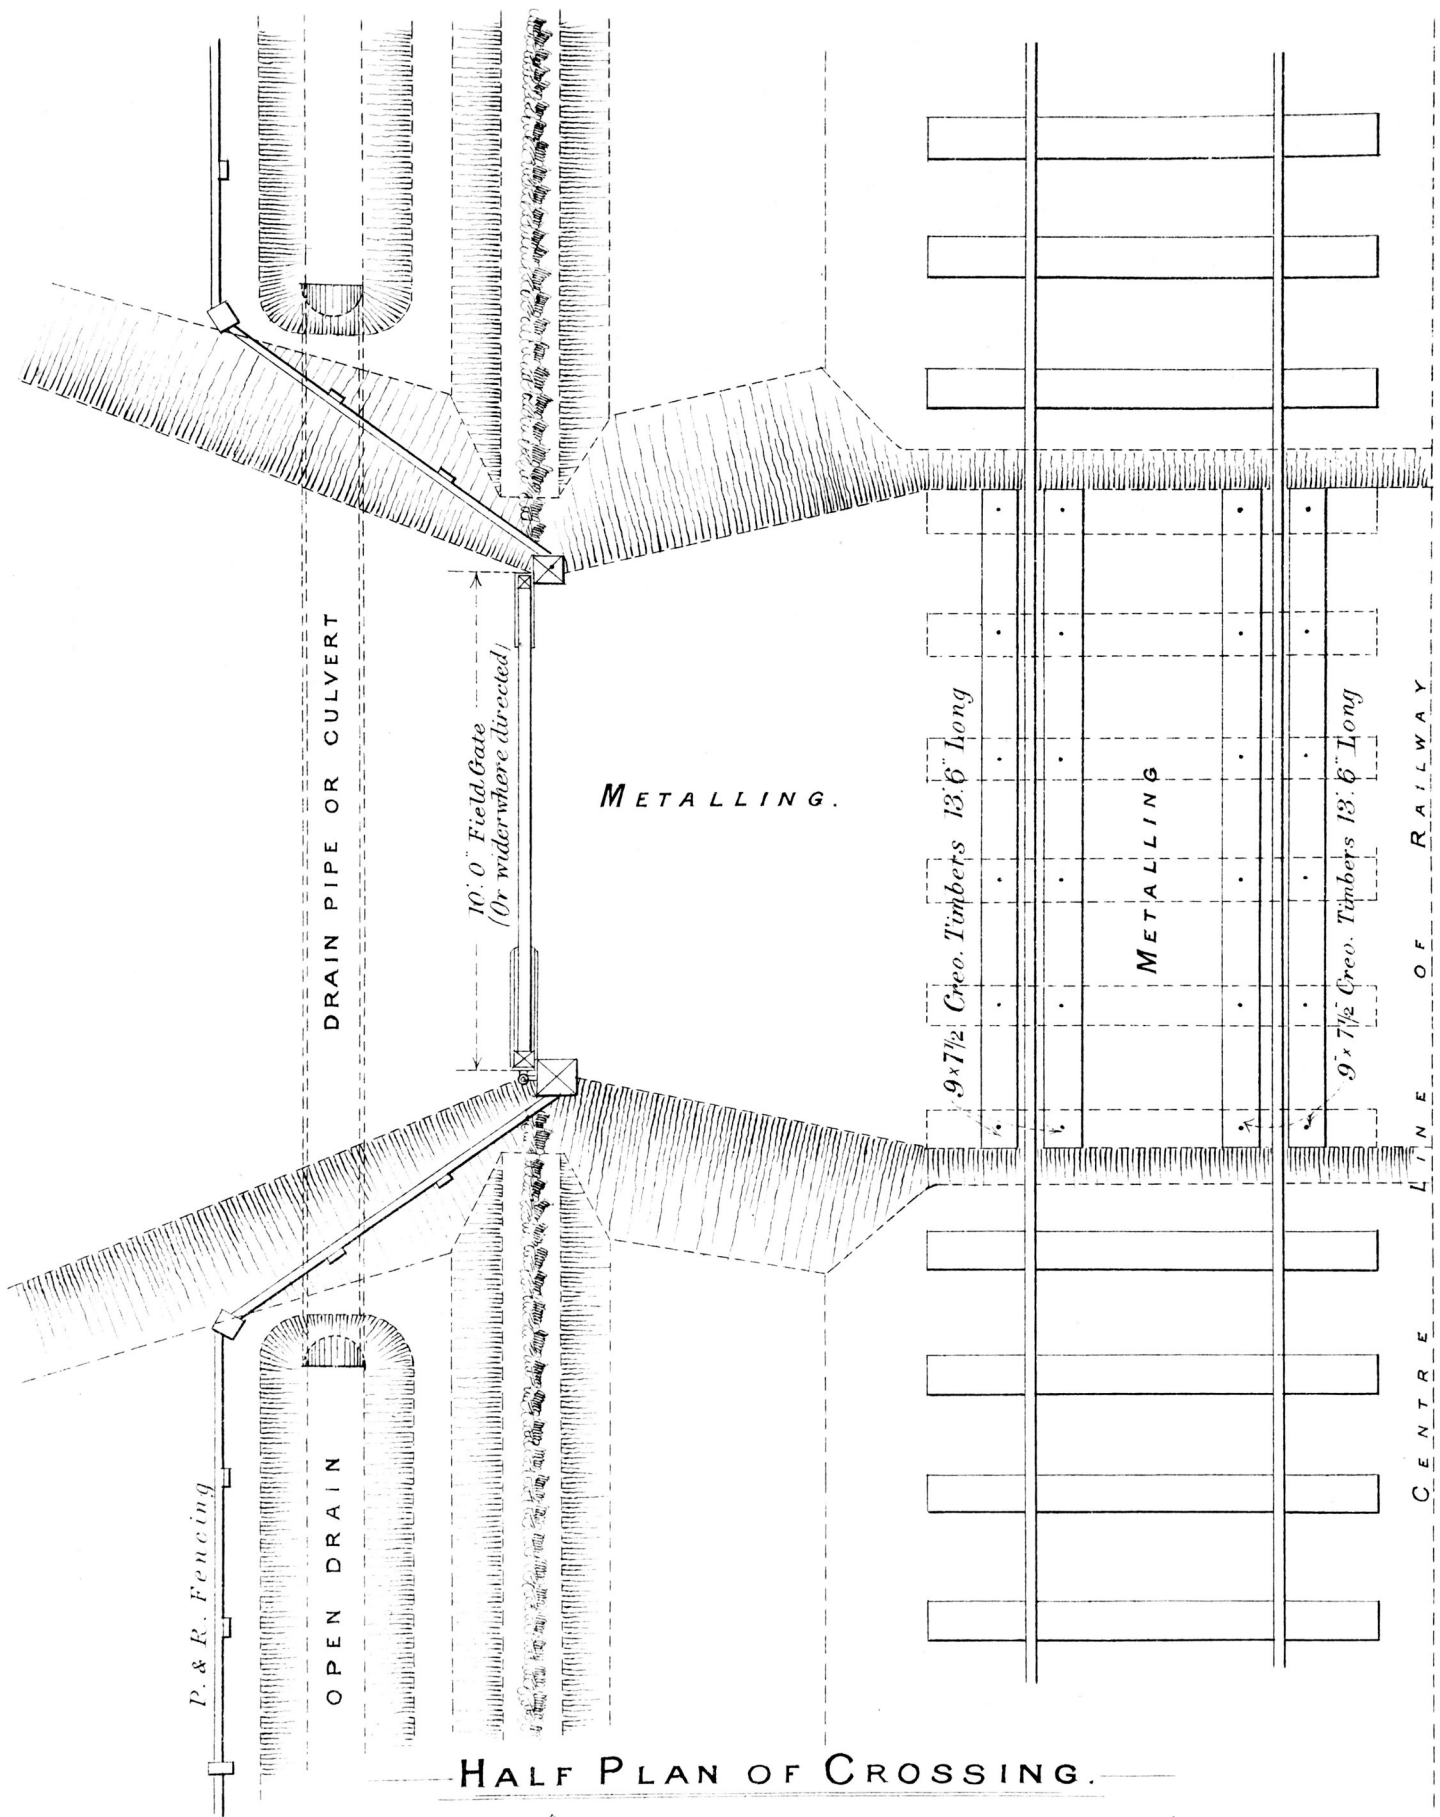

HALF PLAN OF CROSSING.

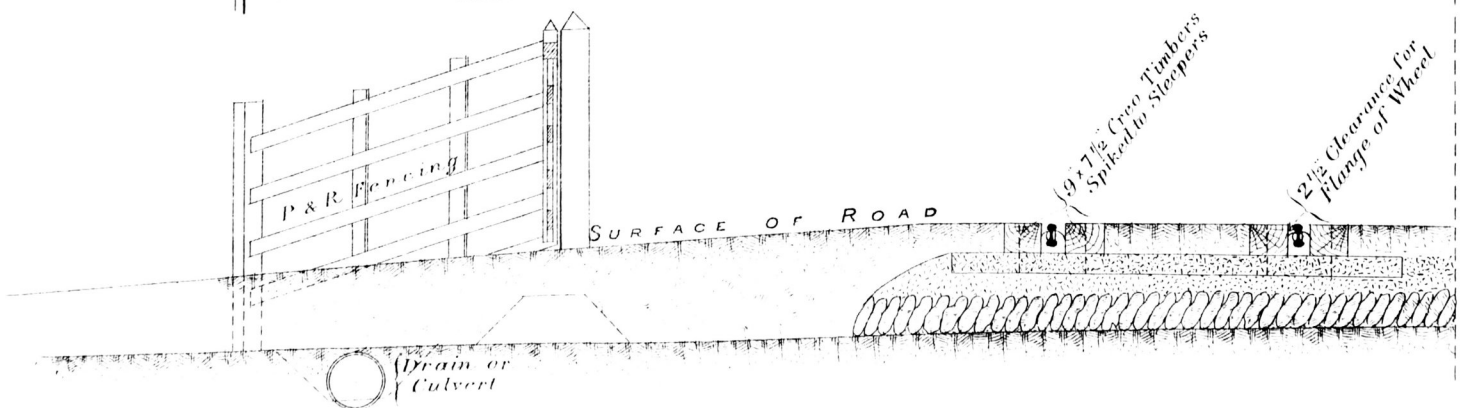

LONGITUDINAL SECTION

Scale 3/4 Inch to 1 Foot

A. Ross  
Engineer