



SOUTH EASTERN RAILWAY

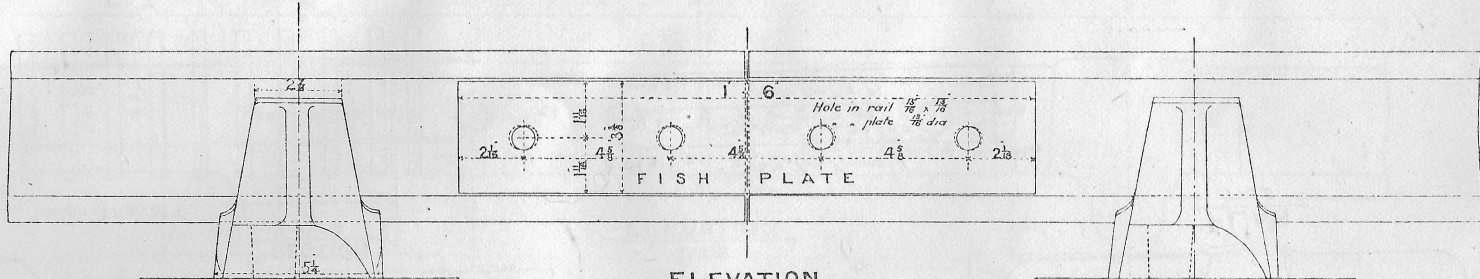


ELEVATION


FIG 2

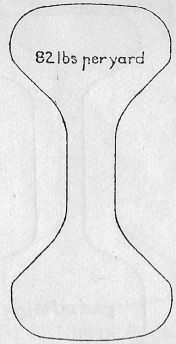

SECTION of RAIL
FIG 1

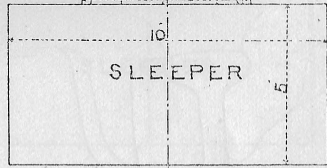


SLEEPER

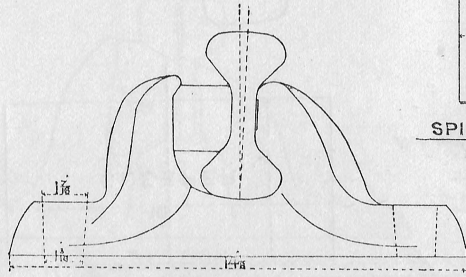

SECTION

FIG 3

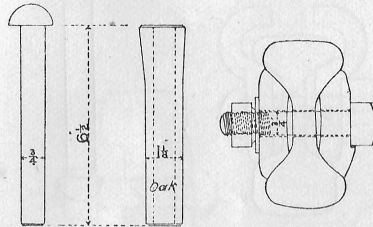


SPIKE TREENAIL

FIG 5

SECTION of RAIL & FISH PLATES

FIG 6

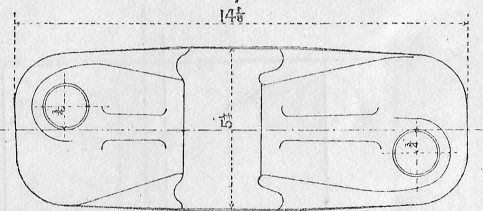

PLAN

FIG 4

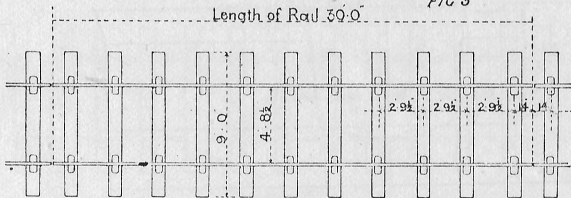


FIG 7

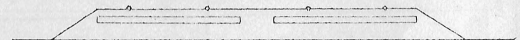
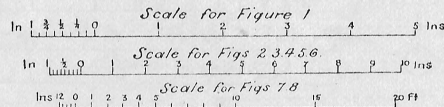


FIG 8