

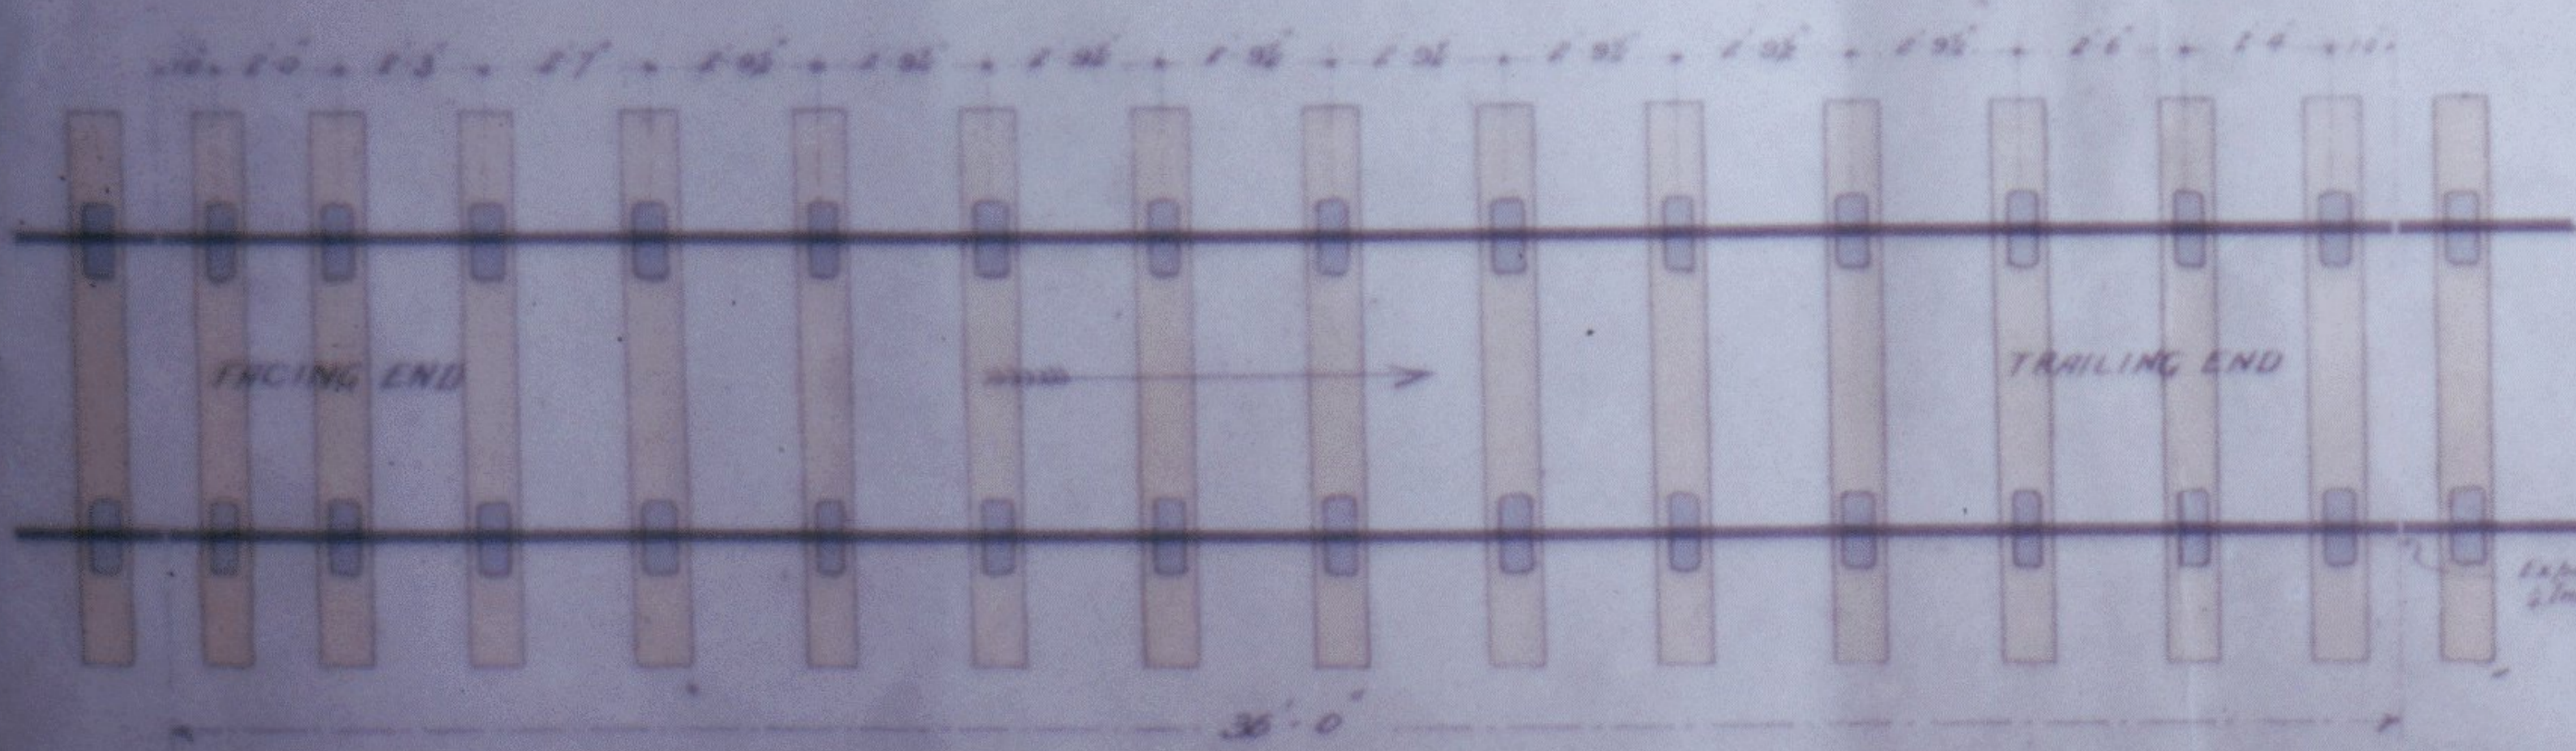
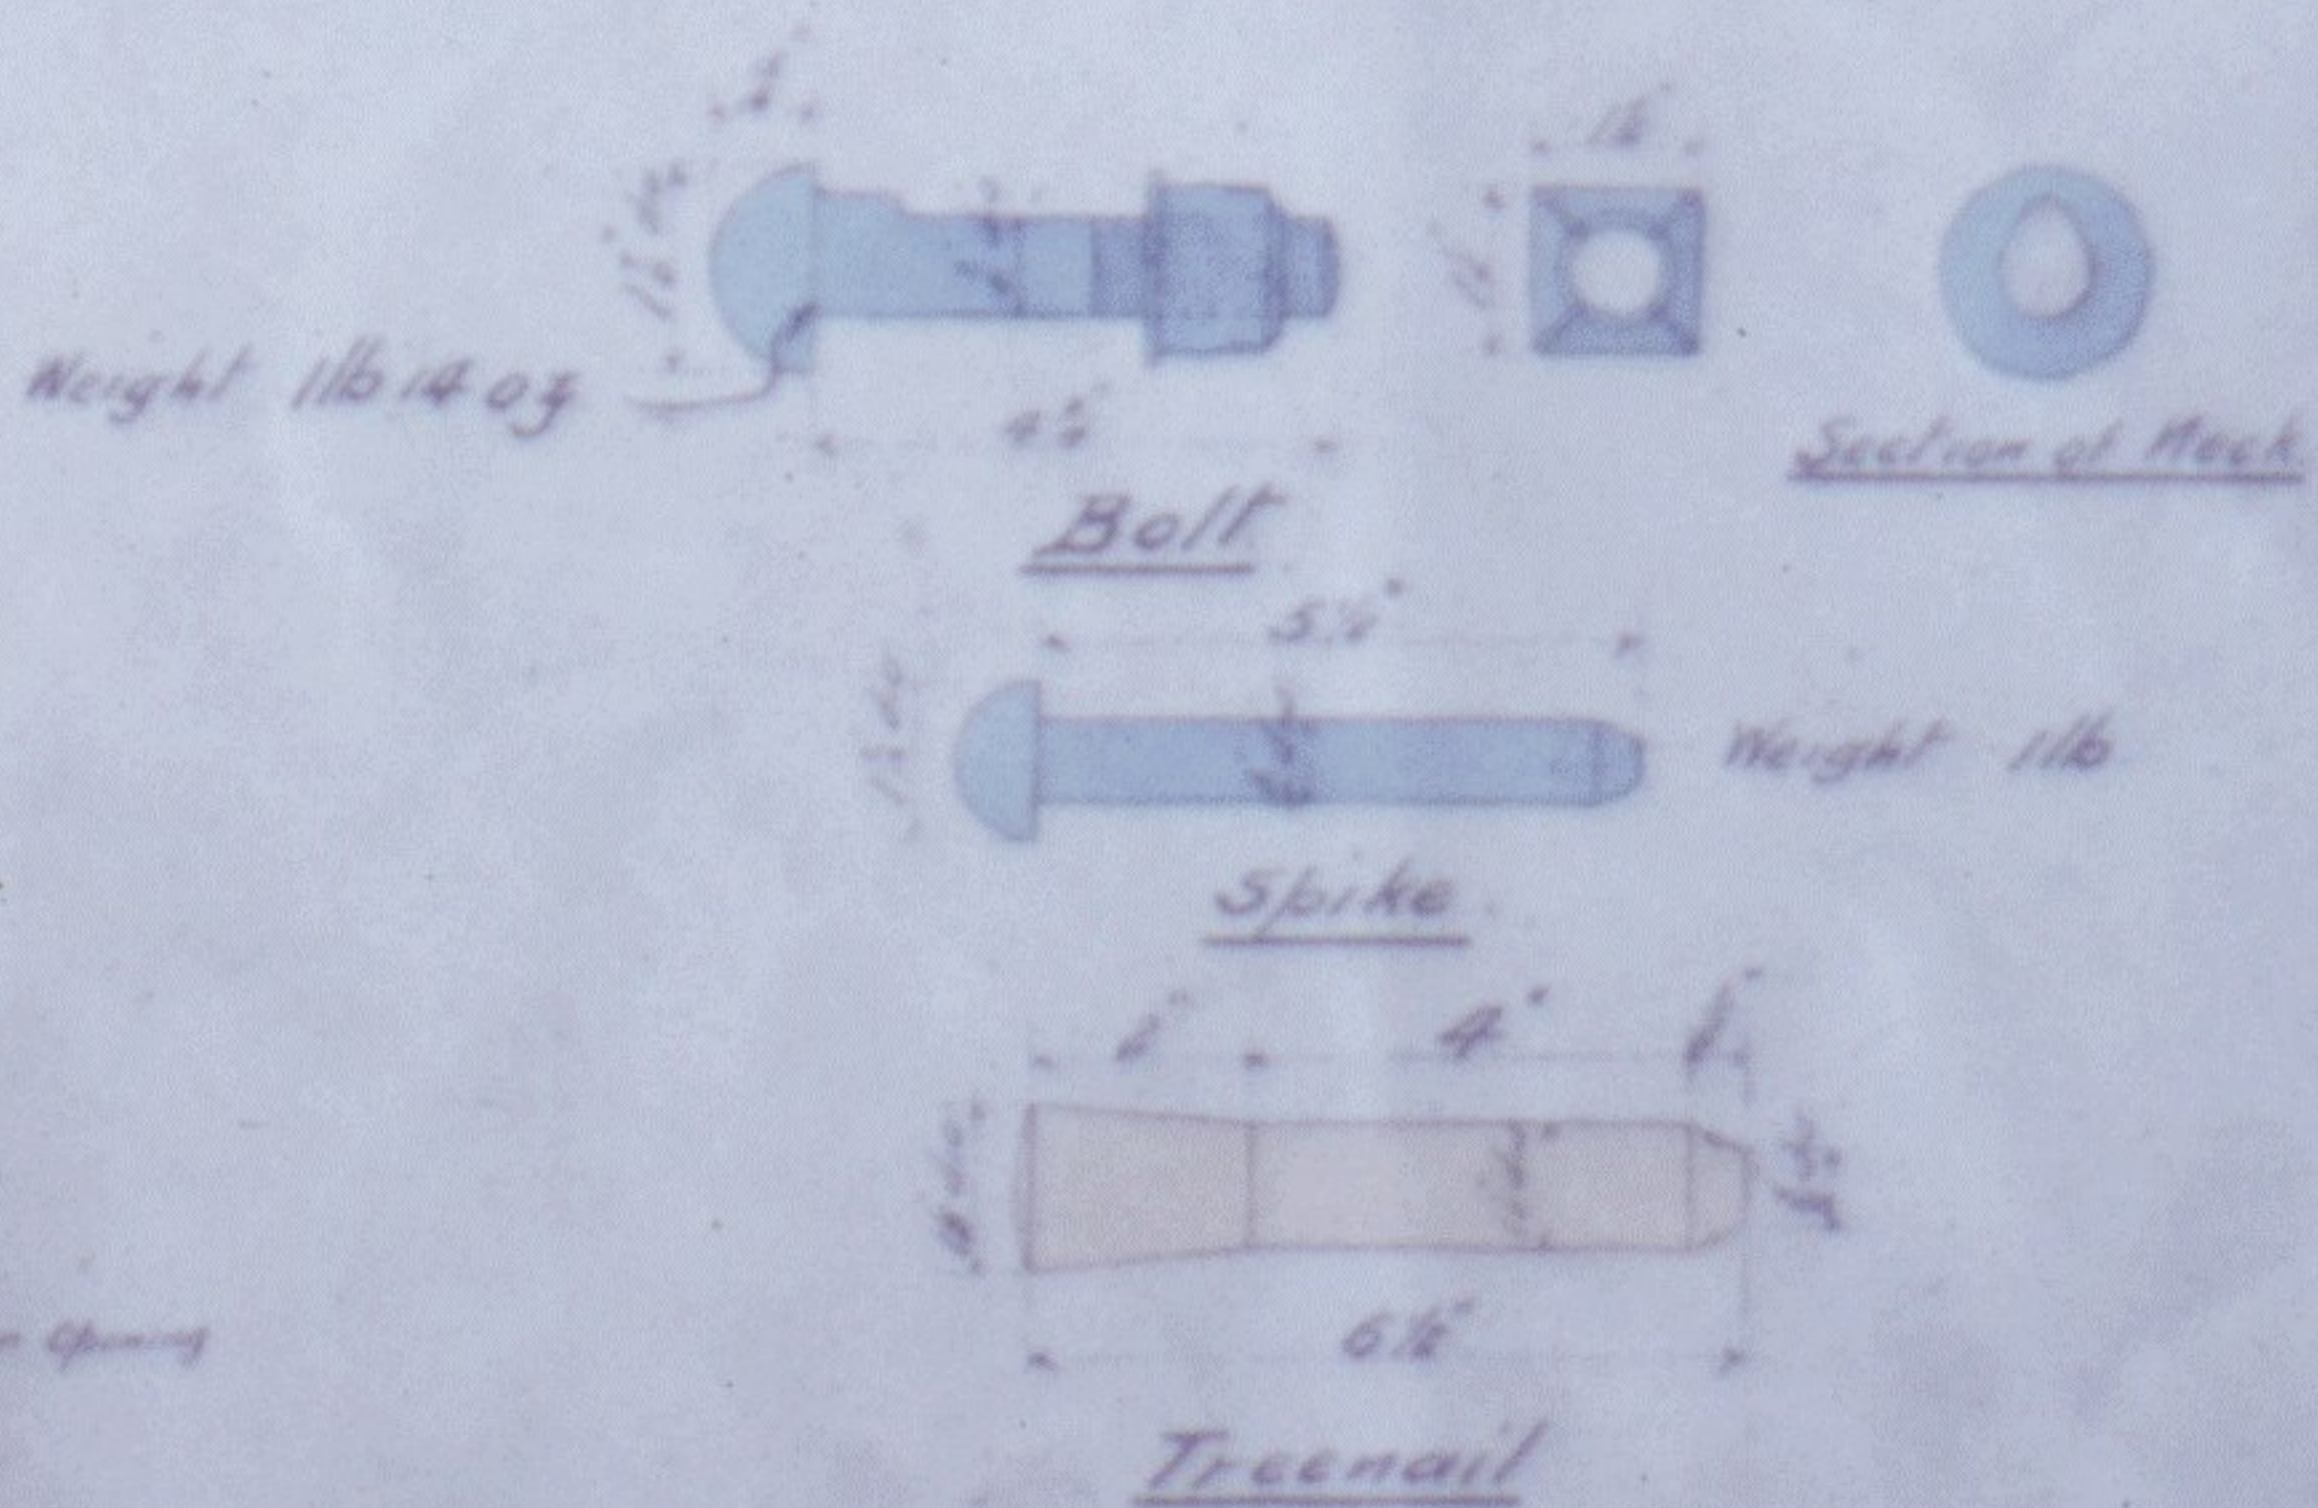
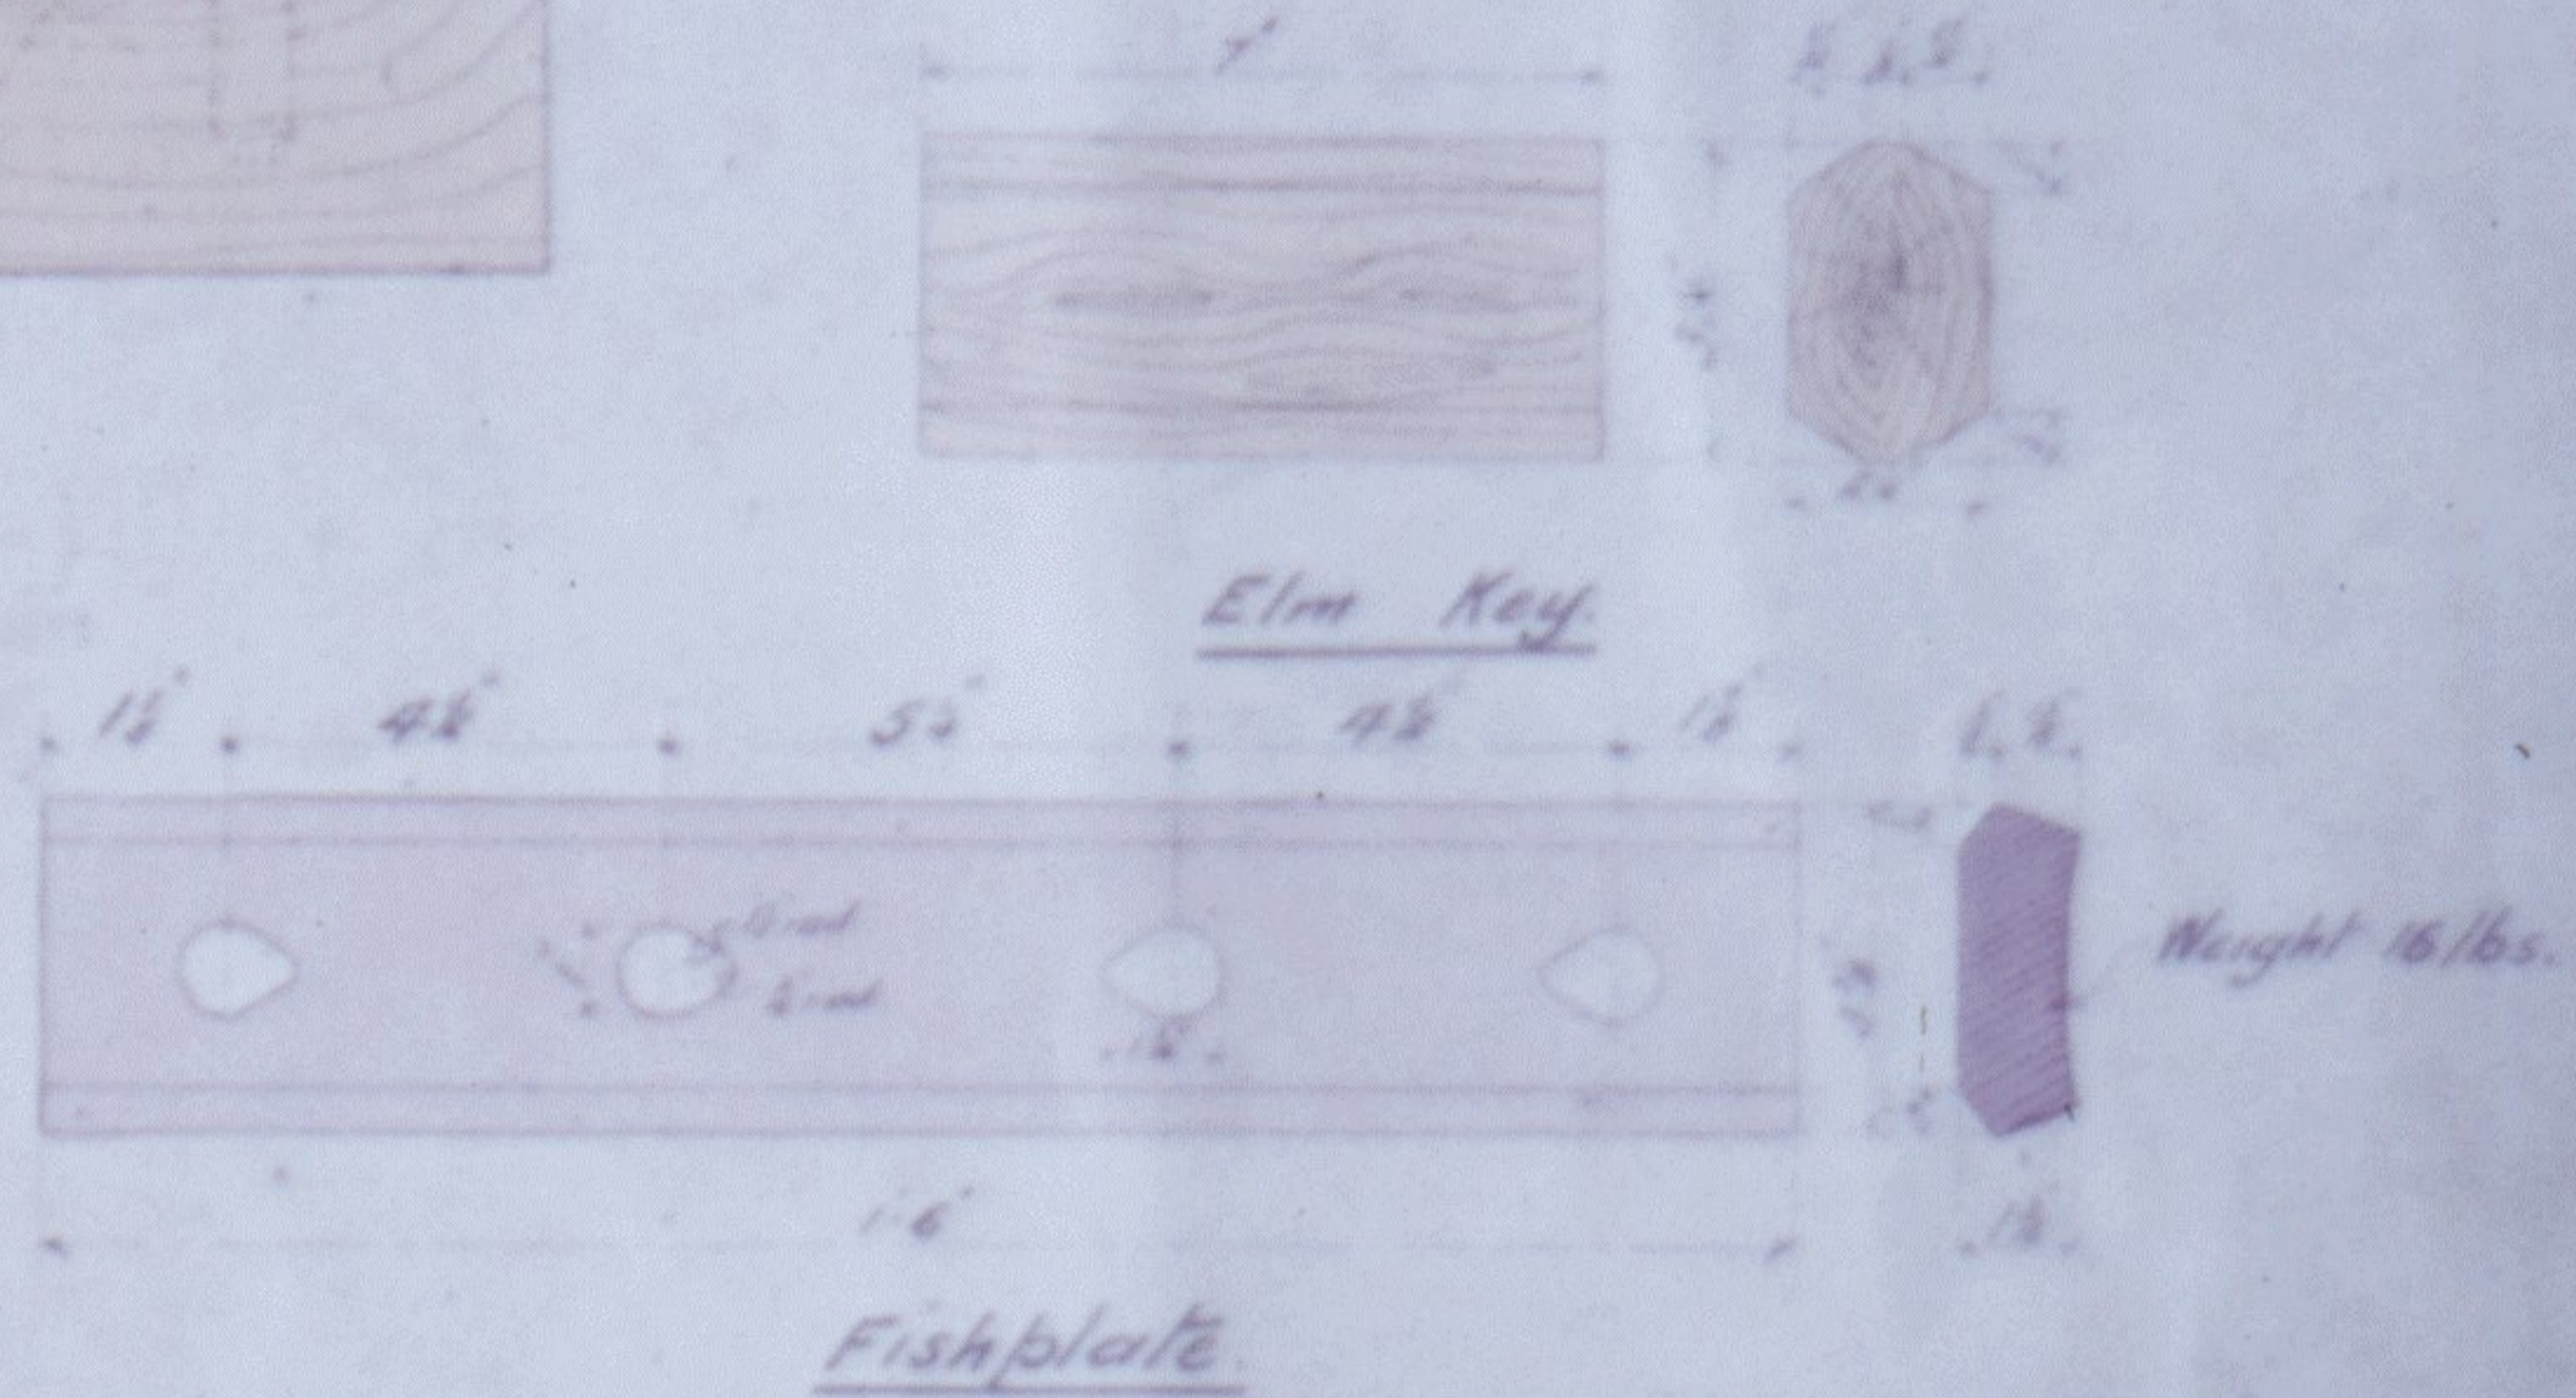


G. C. R^y — Details of Permanent Way.

— Scale 3 Inches to One Foot. —

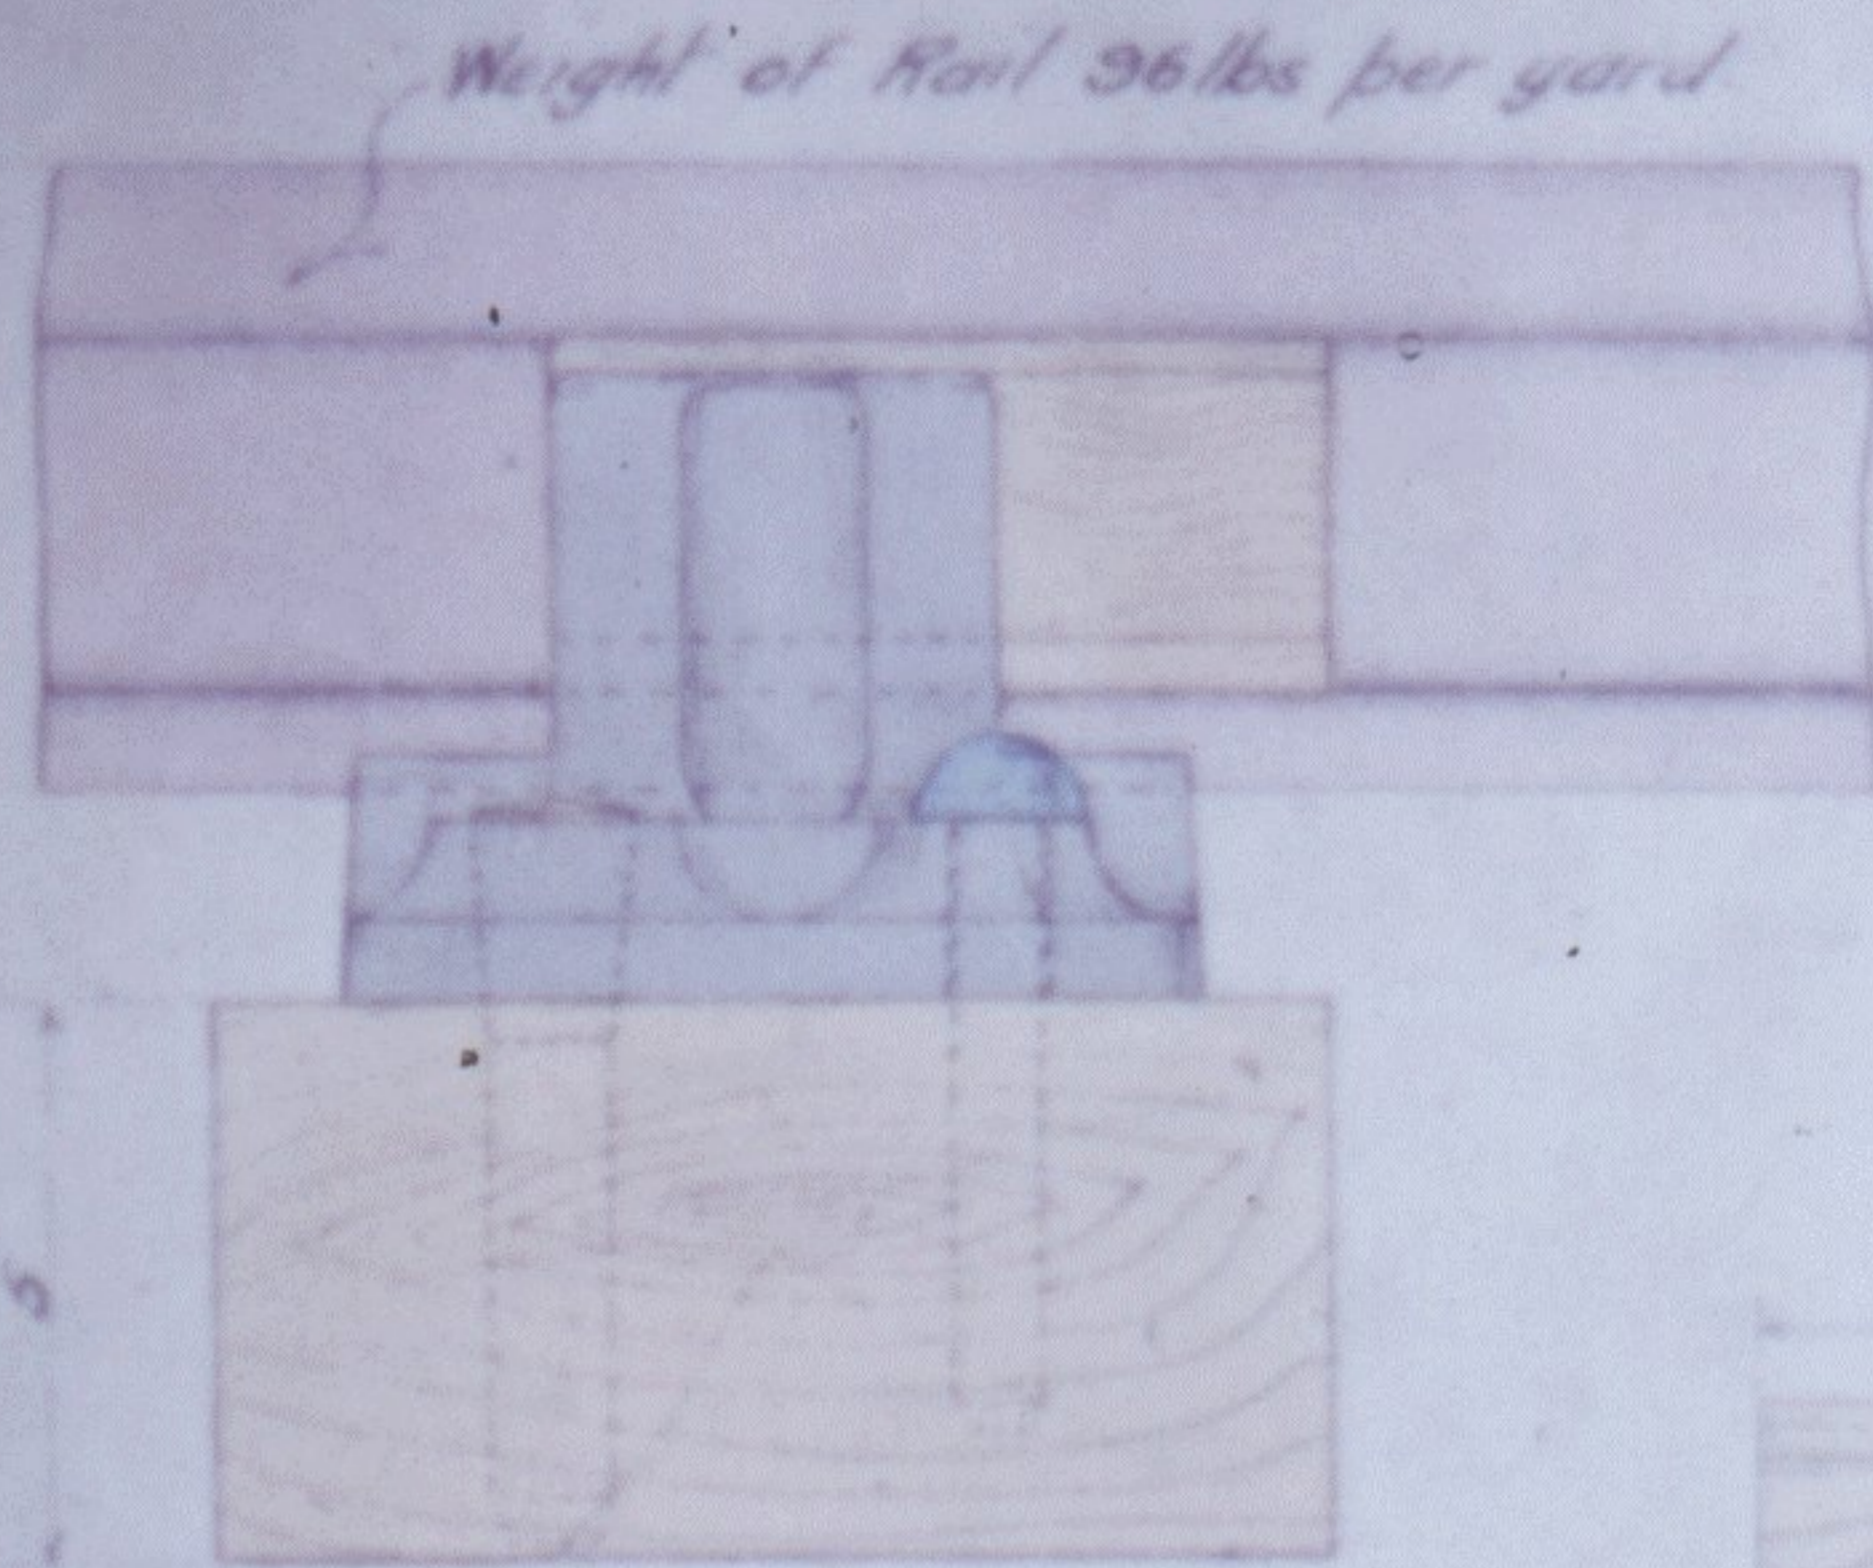

— Arrangement of Sleepers. —
Scale 4 Feet to an Inch

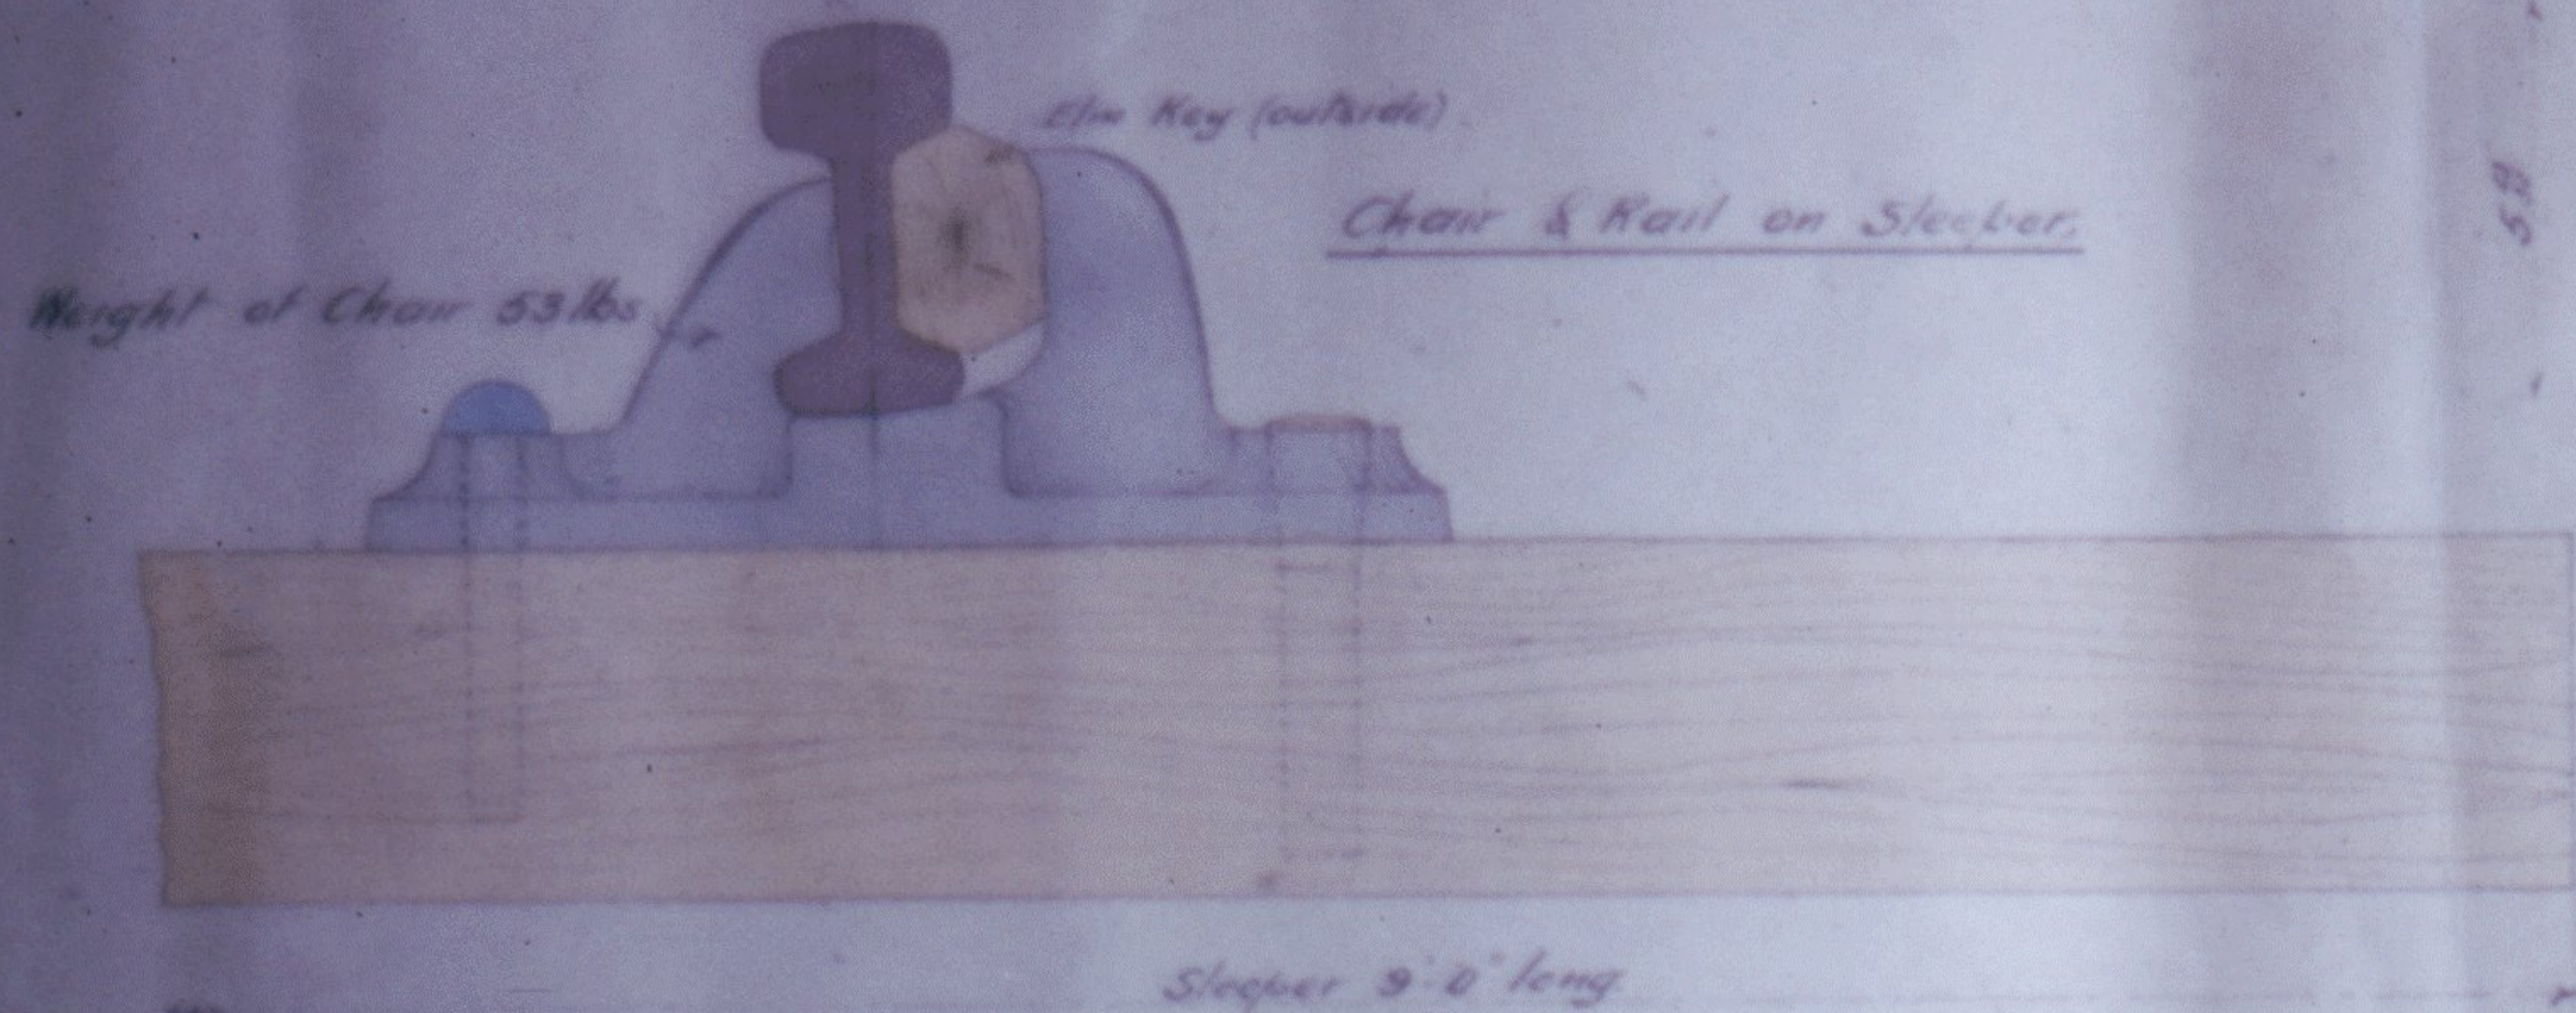