



NORTH BRITISH RAILWAY.

44


DRAWING OF SPECIAL JOINT-CHAIRS

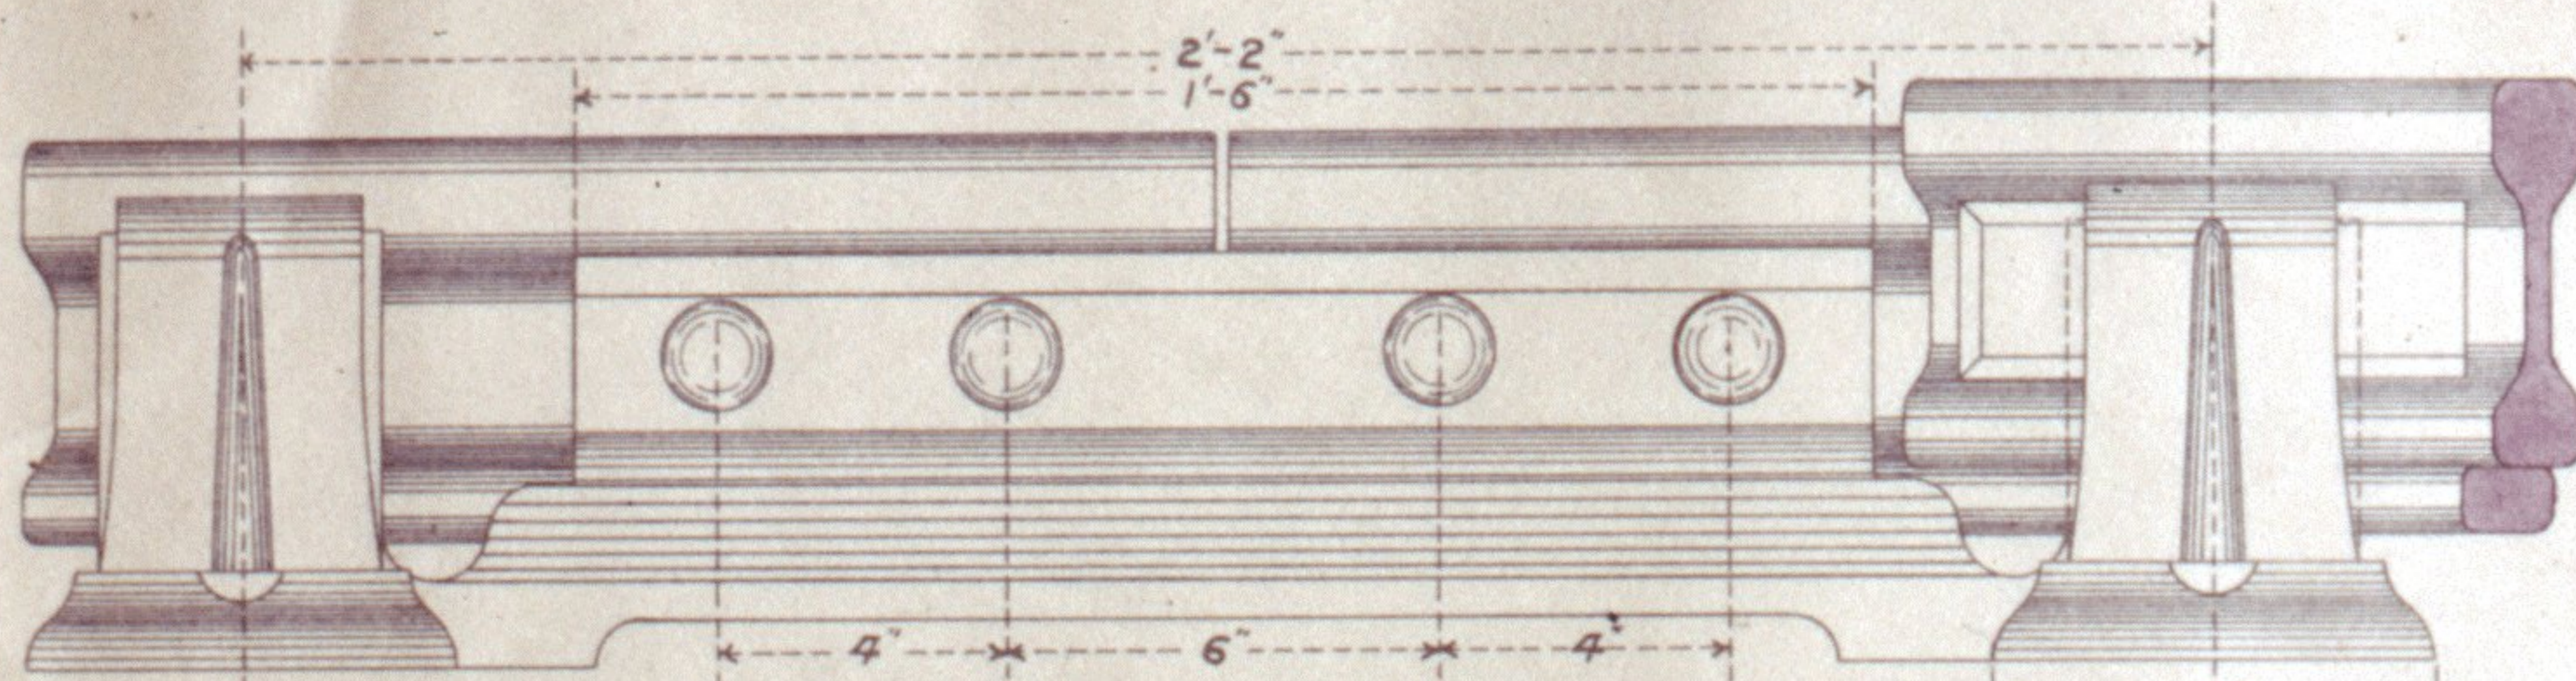

ELEVATION

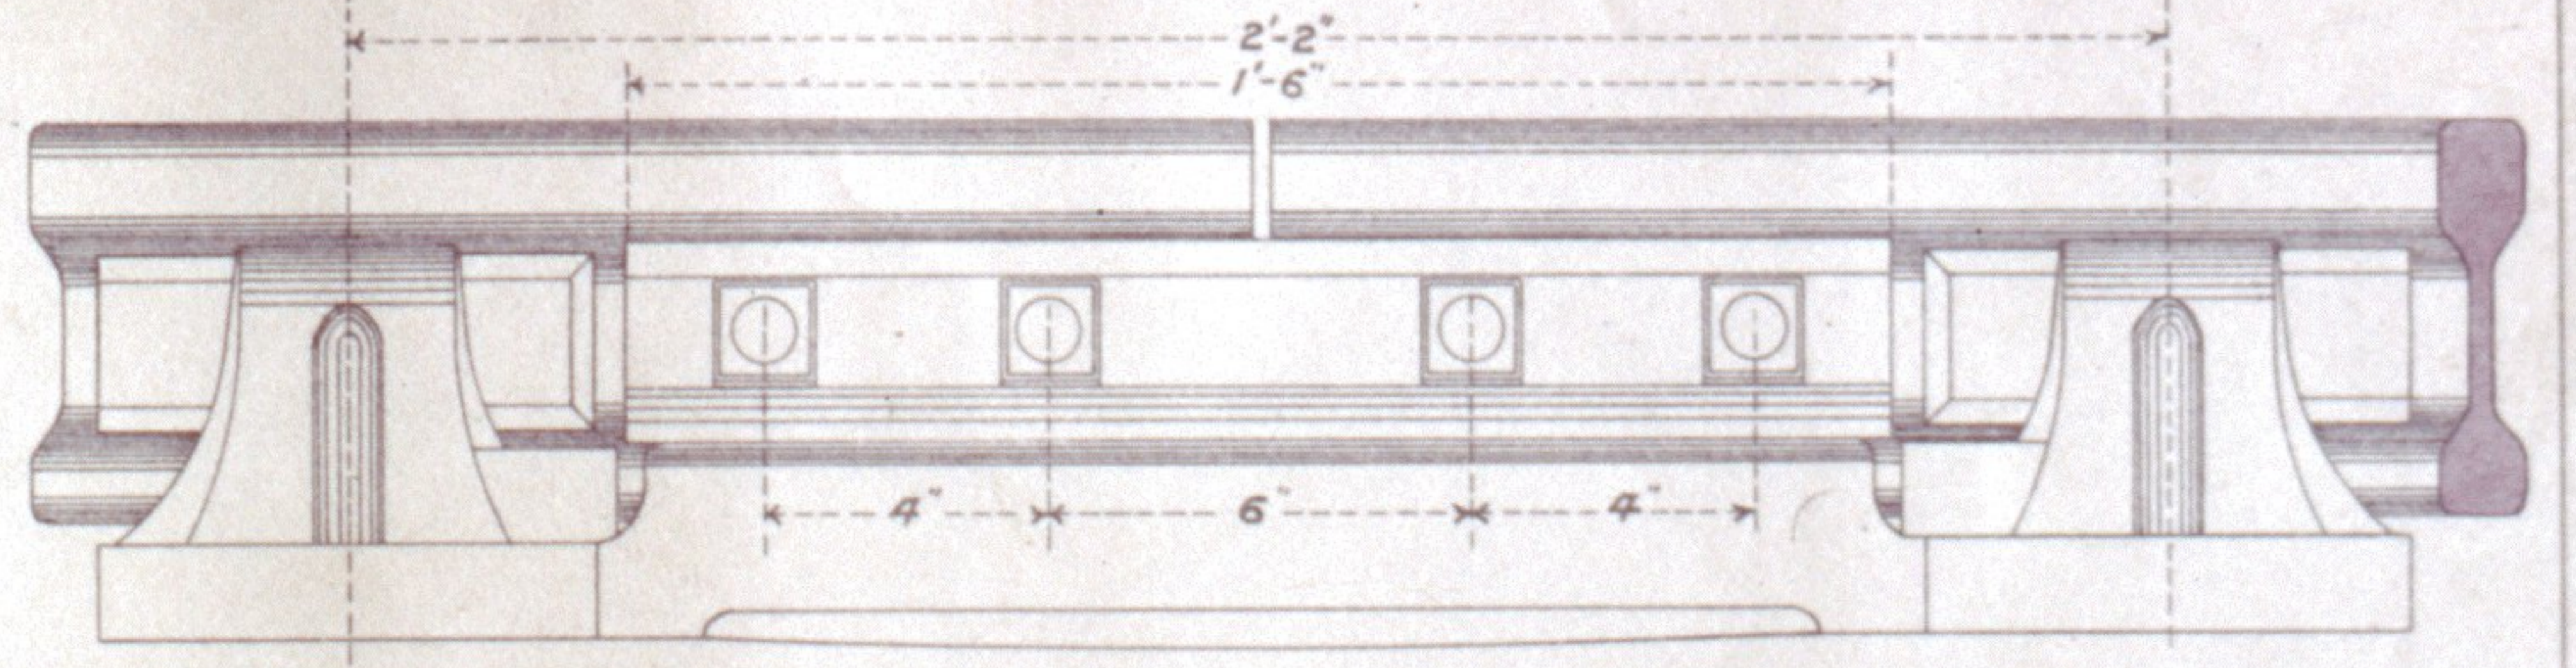


ELEVATION

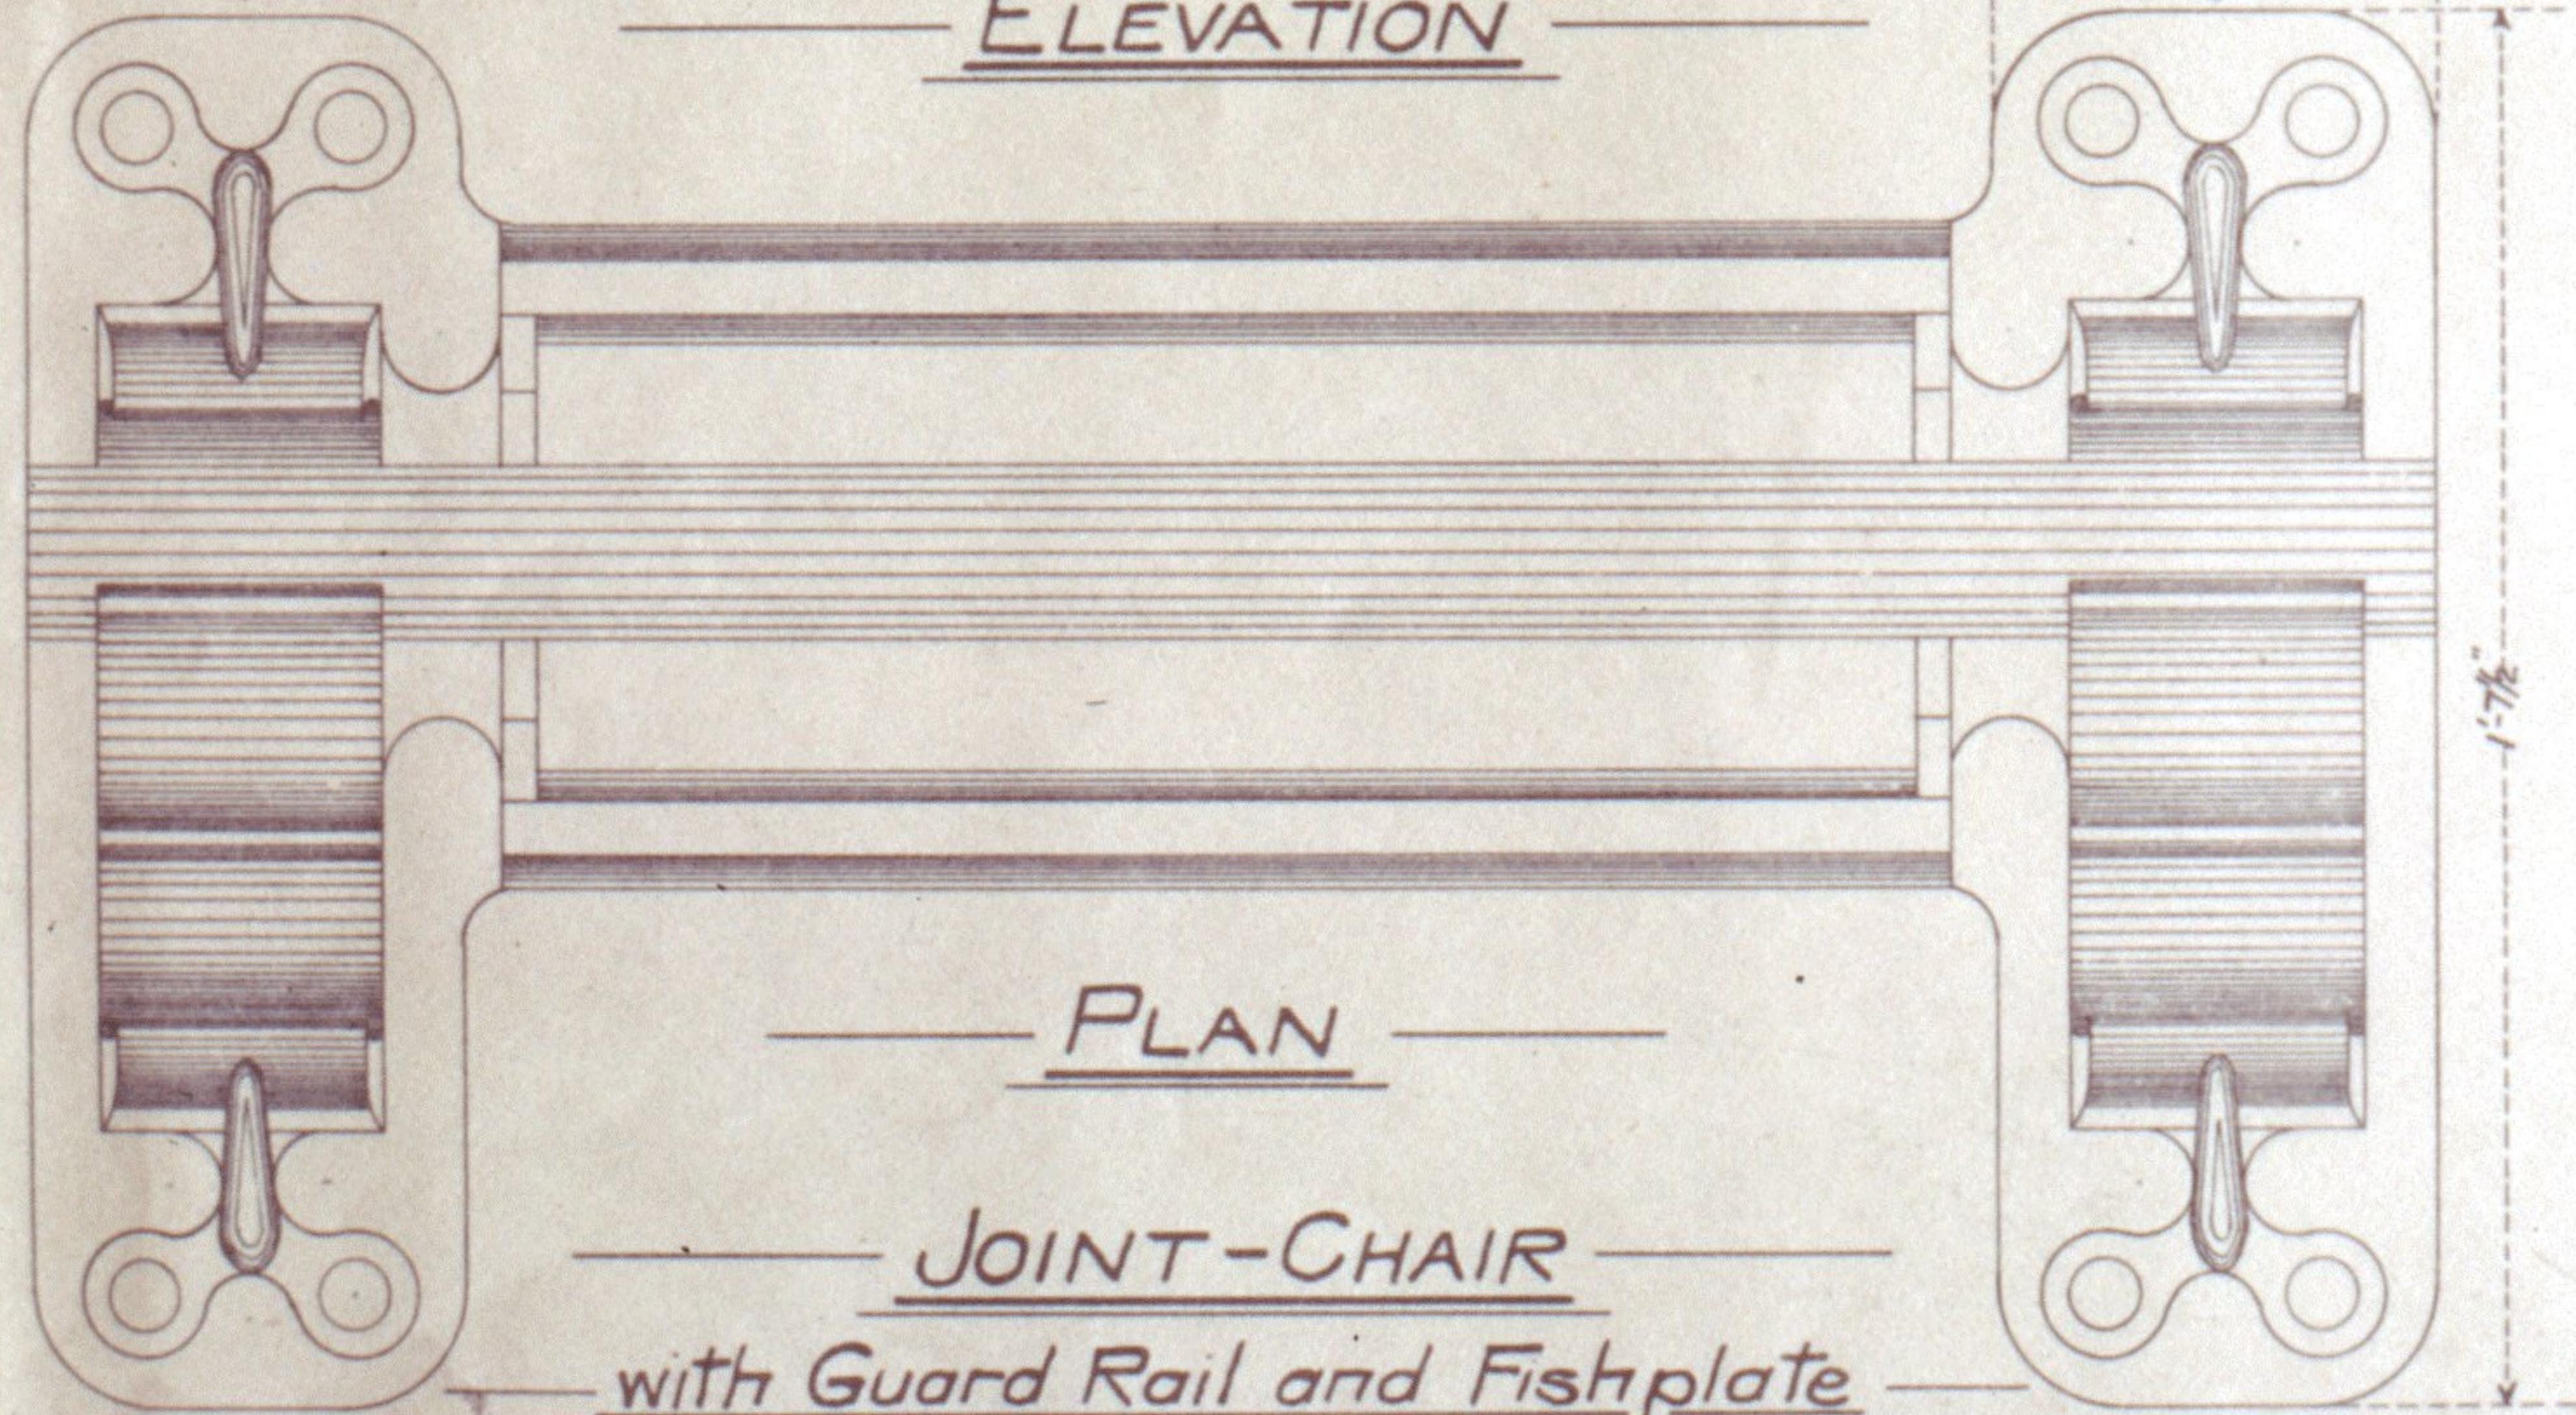


PLAN

JOINT-CHAIR
with Guard Rail and Fishplate

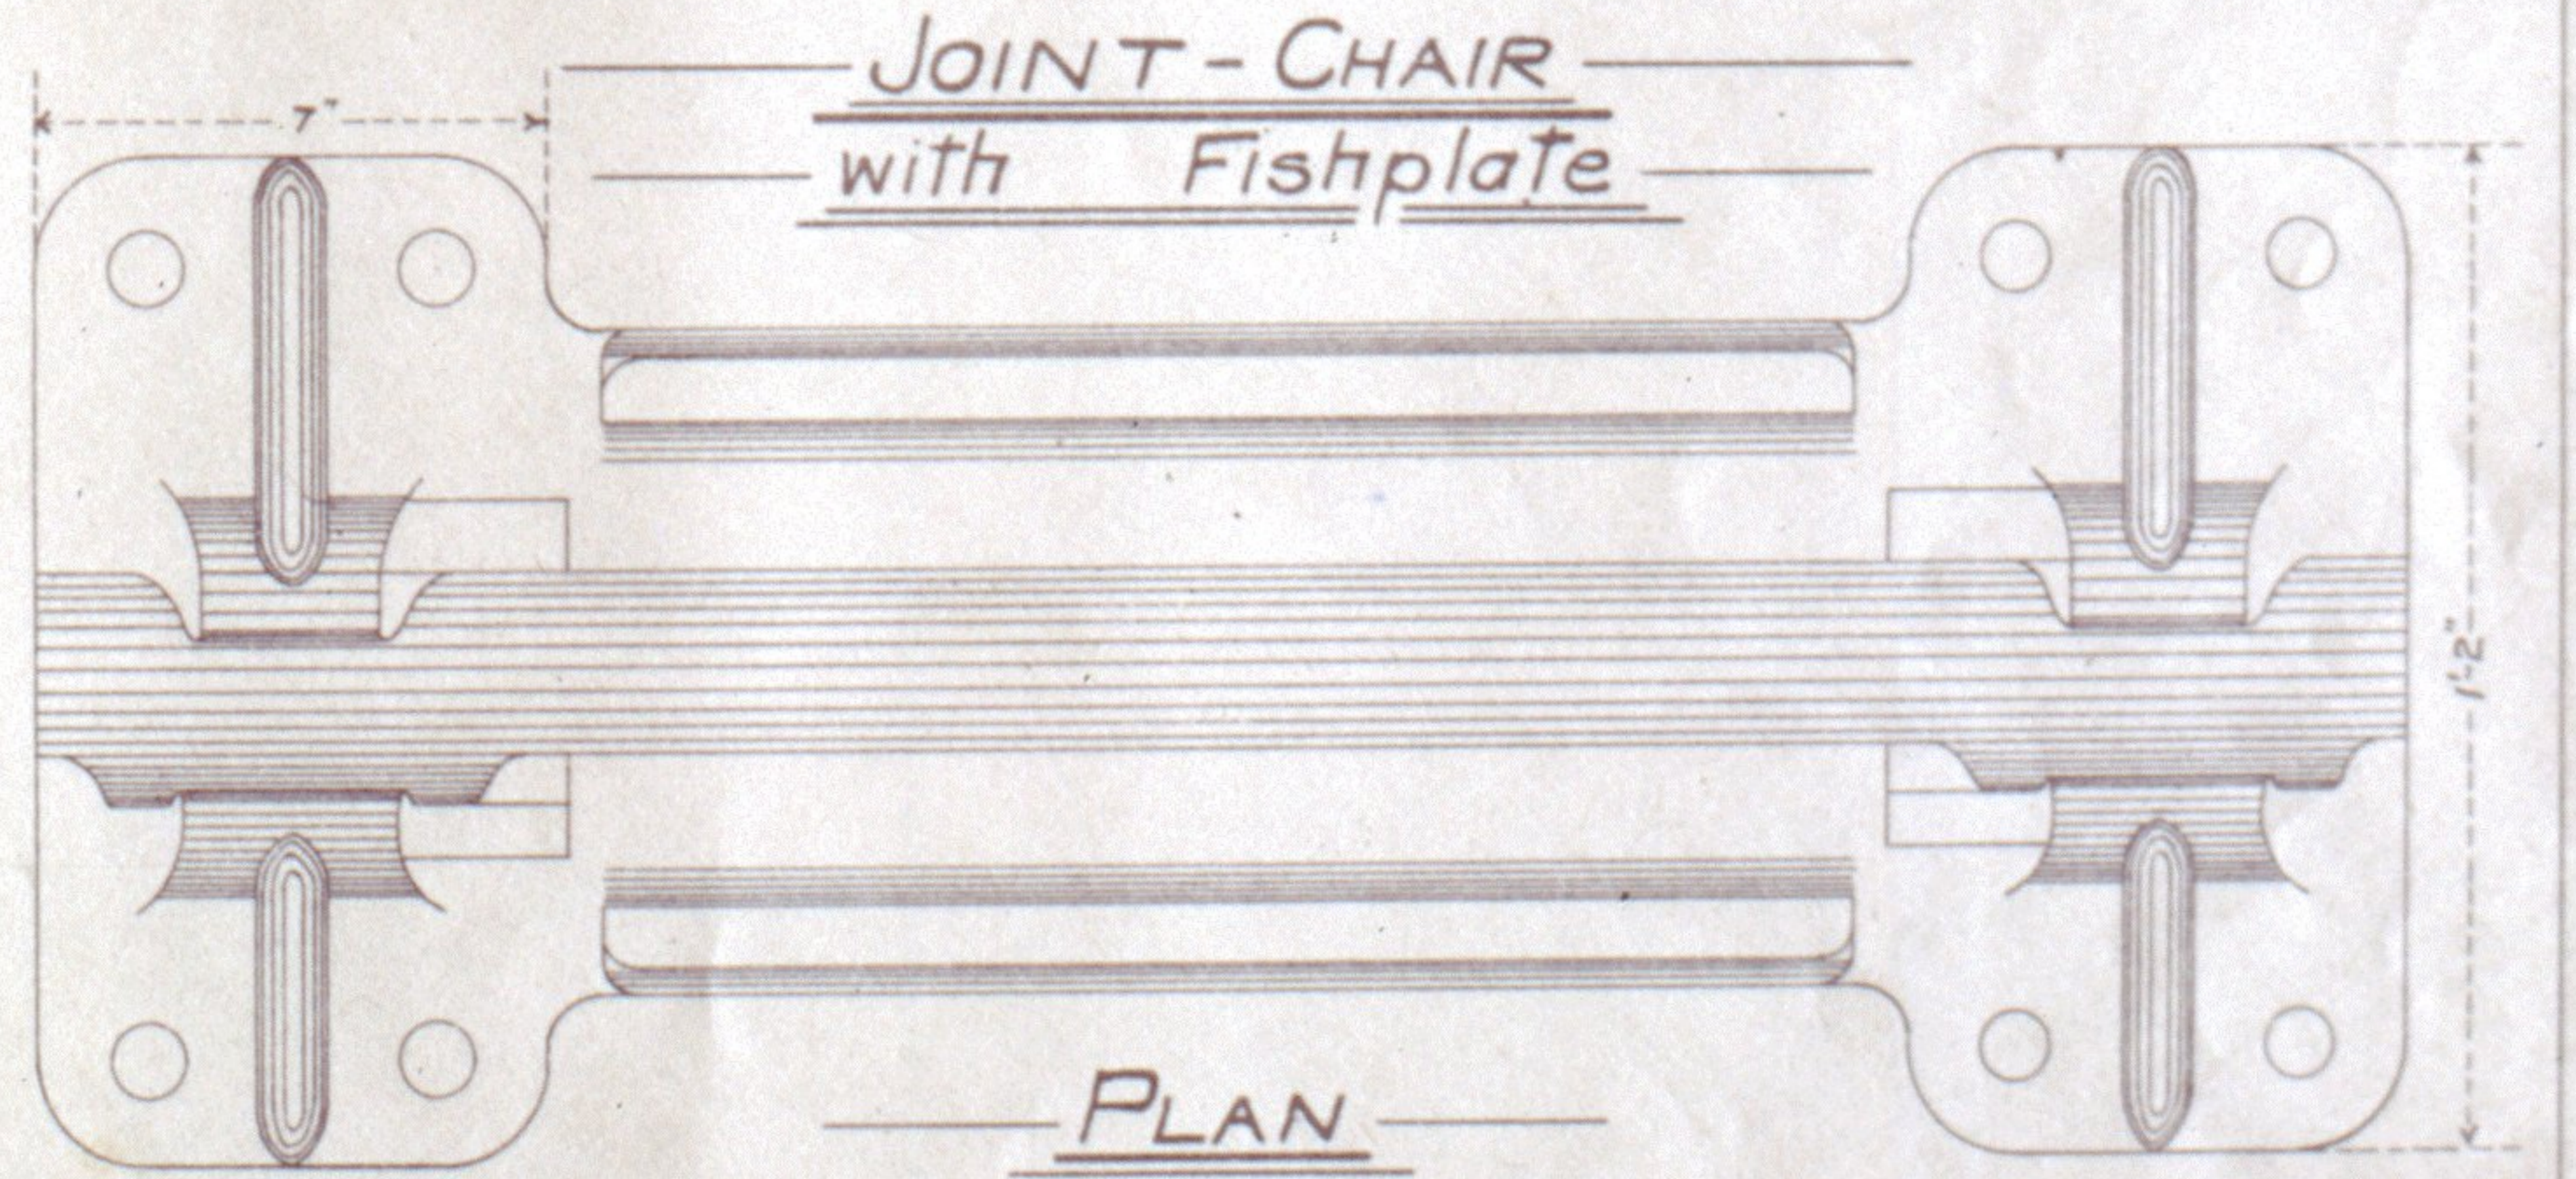


PLAN

JOINT-CHAIR
with Fishplate

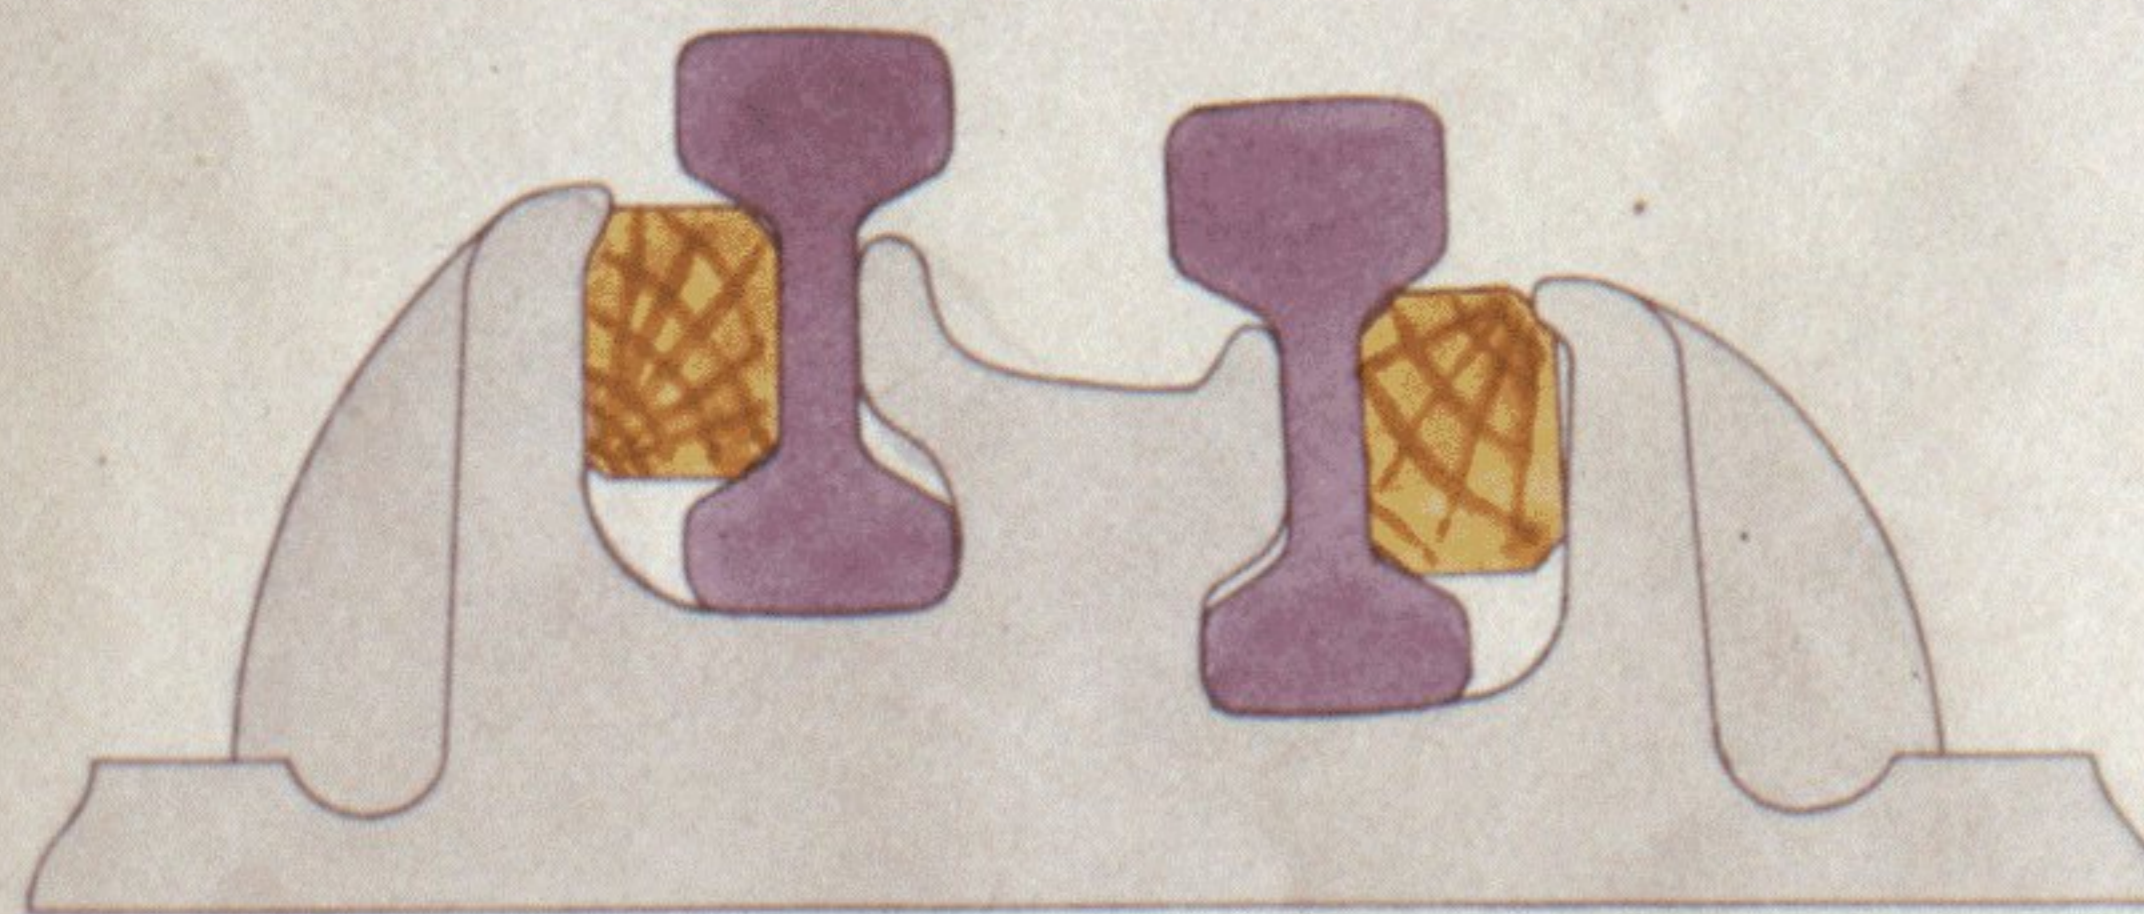


END ELEVATION

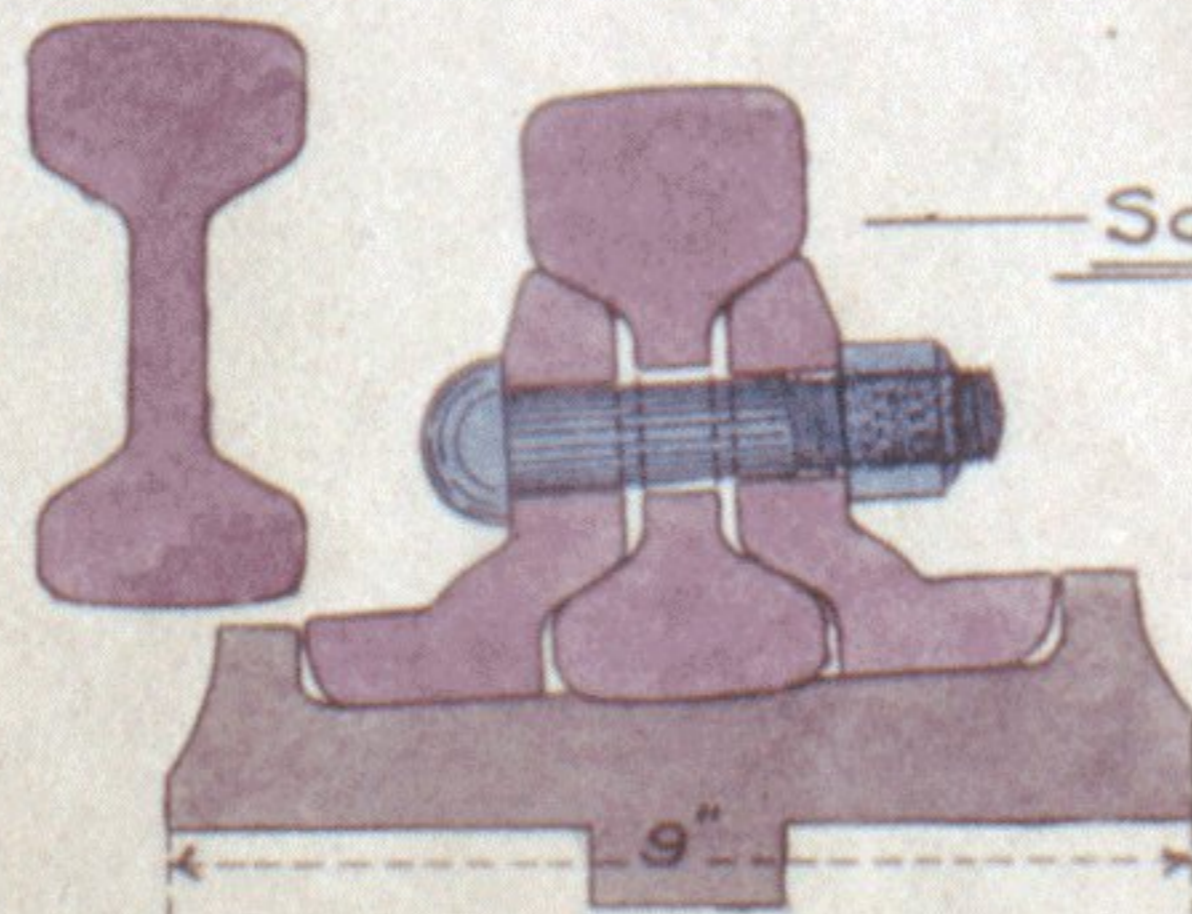

CROSS SECTION

Scale (1/4 full size)

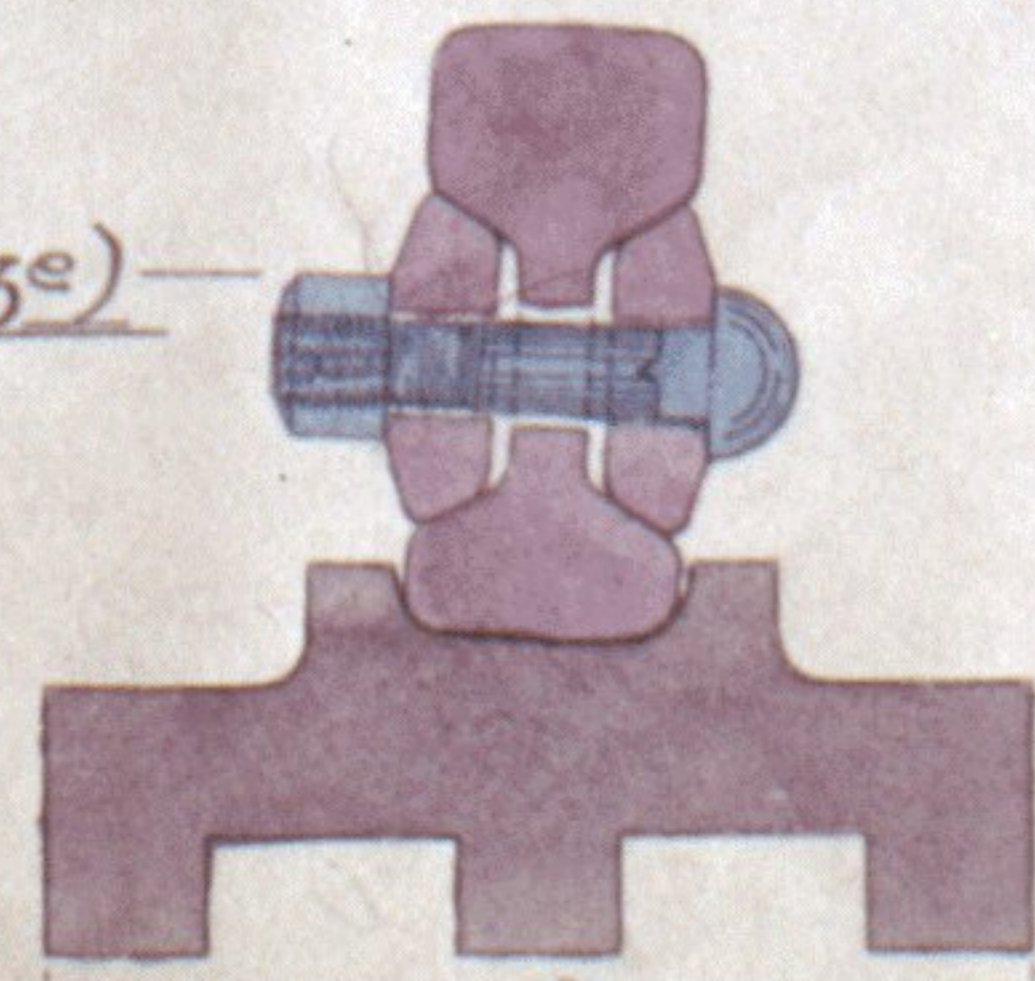

CROSS SECTION

