
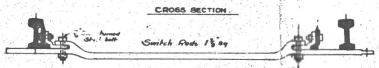
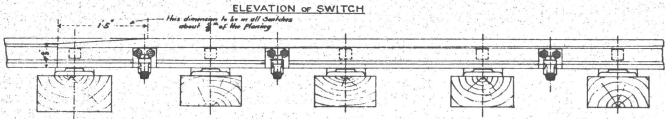


# L.S.W.R. No 3 SWITCHES.

**NOTE**  
 Rails 90 lbs BS Section Inclination 1 in 20  
 For details of Switch, Road, Stud balls see Drawing No 5.  
 Chairs for Switches of all Nos to generally match details on this drawing  
 No 3 Switches to be used with Crossings Nos 7 1/2 to 8 1/2 Inclusive

**SCALES** GENERAL PLAN 1/4 INCH TO A FOOT  
 DETAILS 1/2 INCHES TO A FOOT

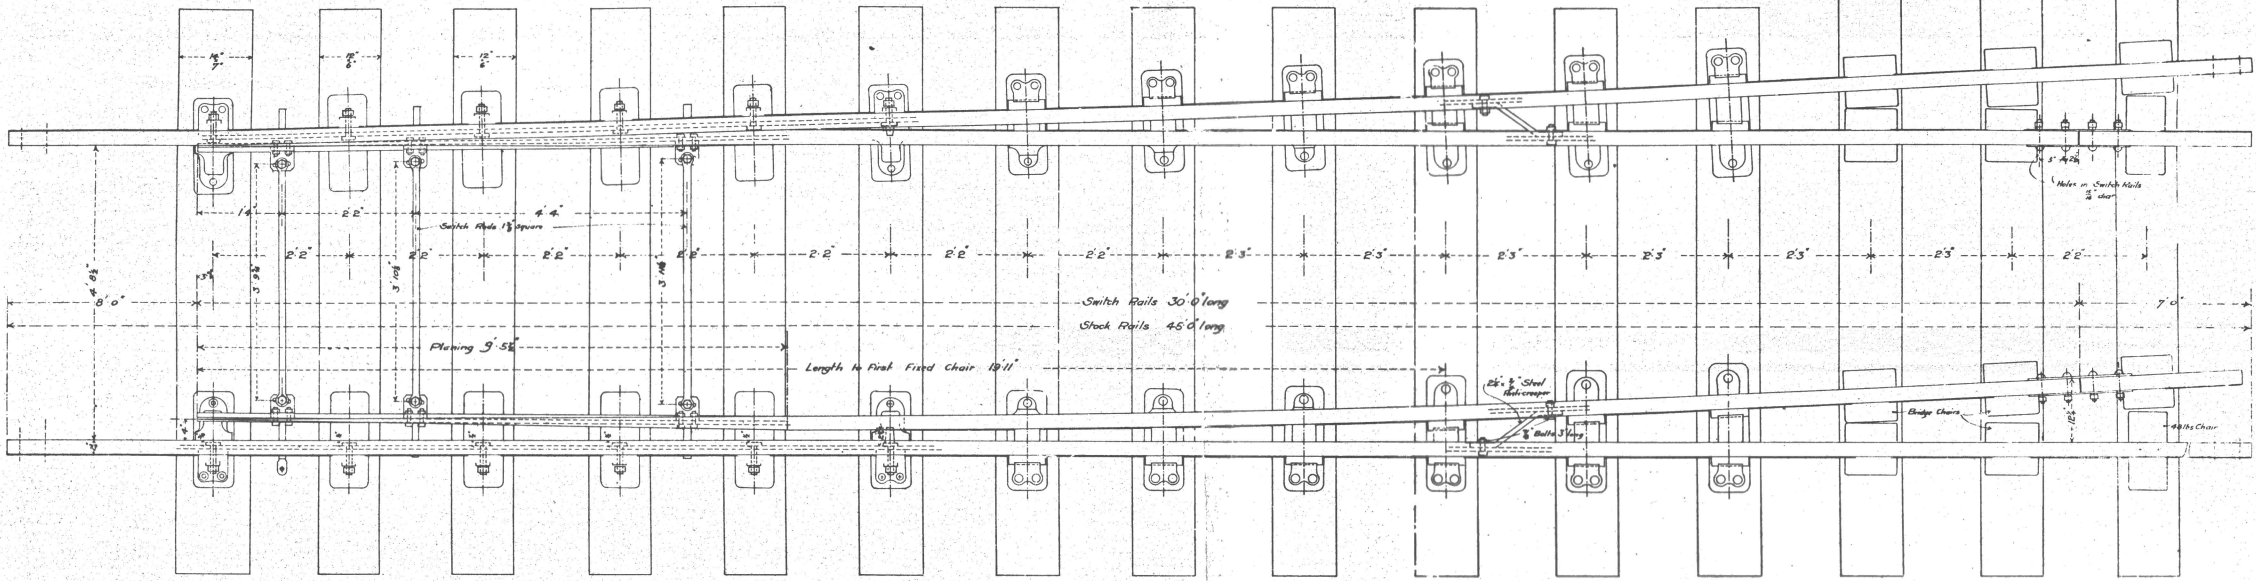

**PARTICULARS OF CHAIRS REQUIRED FOR: No 3 SWITCHES**

DESCRIPTION	N <sup>o</sup>	DISTANCE BETWEEN TAILS CENTRES	DISTANCE BETWEEN INSIDE CHAIRS OR CENTRAL STOCK RAIL POINT END (max. min.)	LENGTH OF CHAIRS
SCH1	2	4"		1' 6"
SH2	2	4 1/2"		1' 7"
SH3	2	5"		1' 8"
SS4R	1	6"	6 1/2"	1' 10 1/2"
SS4L	1	6"	6 1/2"	1' 10 1/2"
SS5R	1	8"	7 1/2"	1' 11"
SS5L	1	8"	7 1/2"	1' 11"
SS6R	1	9"	9"	2' 0"
SS6L	1	9"	9"	2' 0"
<b>TOTAL</b>	<b>24</b>			

**DETAIL OF CHAIRS**

