


Drawing No. 2

12 F^t

General Plan.

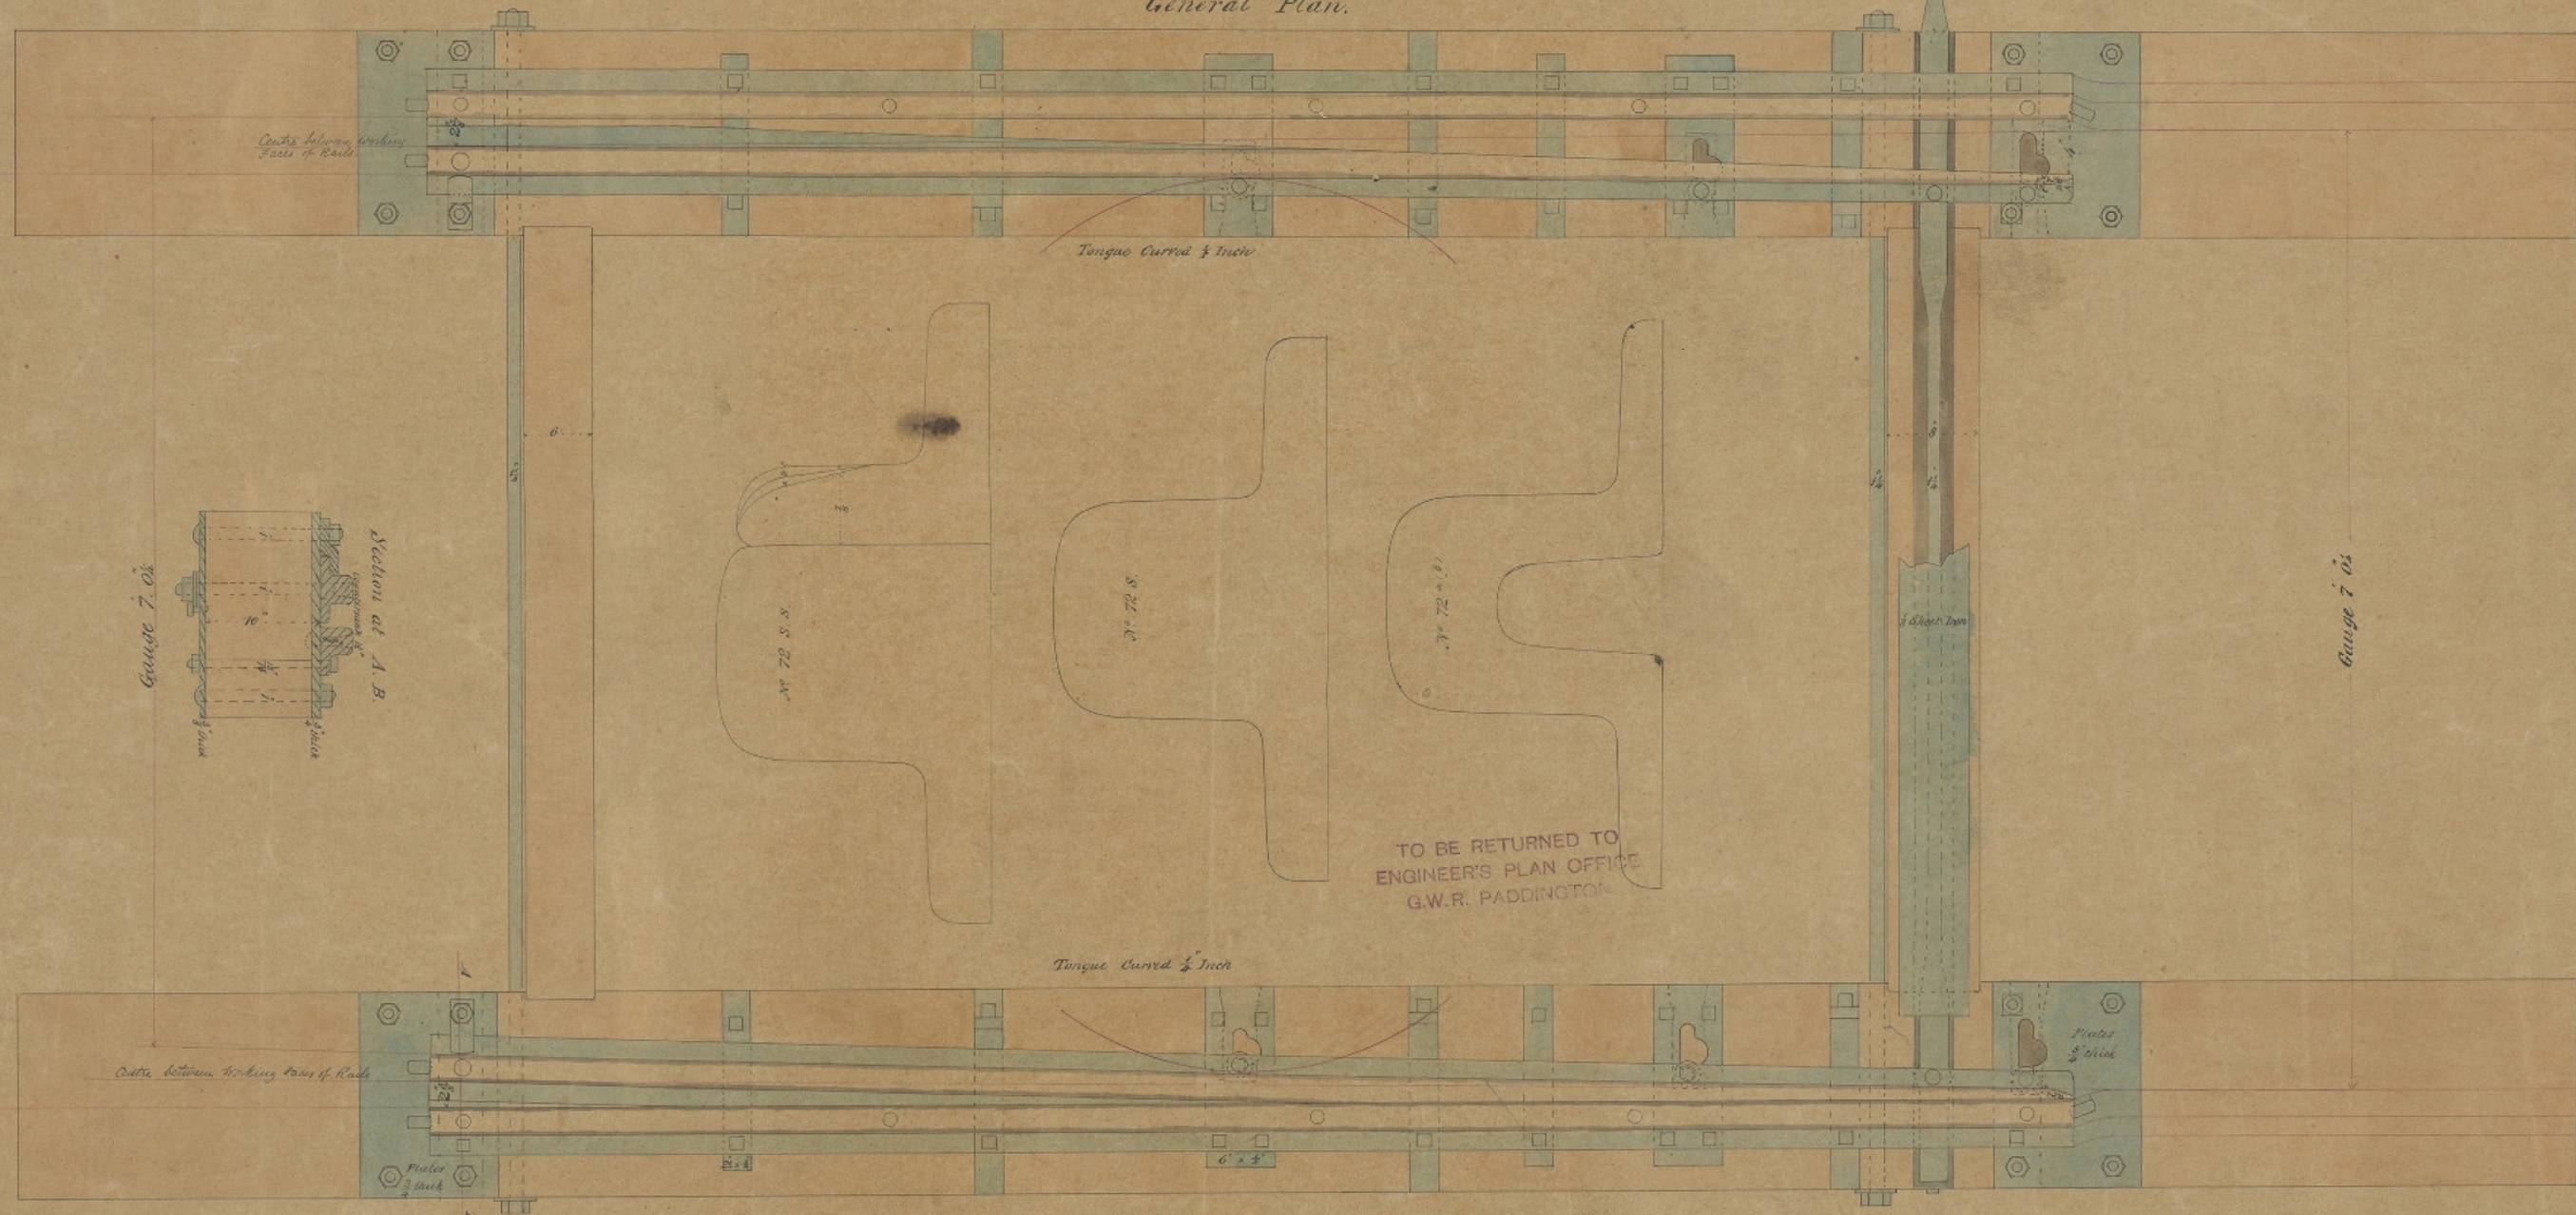

TO BE RETURNED TO
ENGINEER'S PLAN OFFICE
G.W.R. PADDINGTON

Elevation

