



Drawing N. 3.


12th and 10th 6^{ths} Tongues.

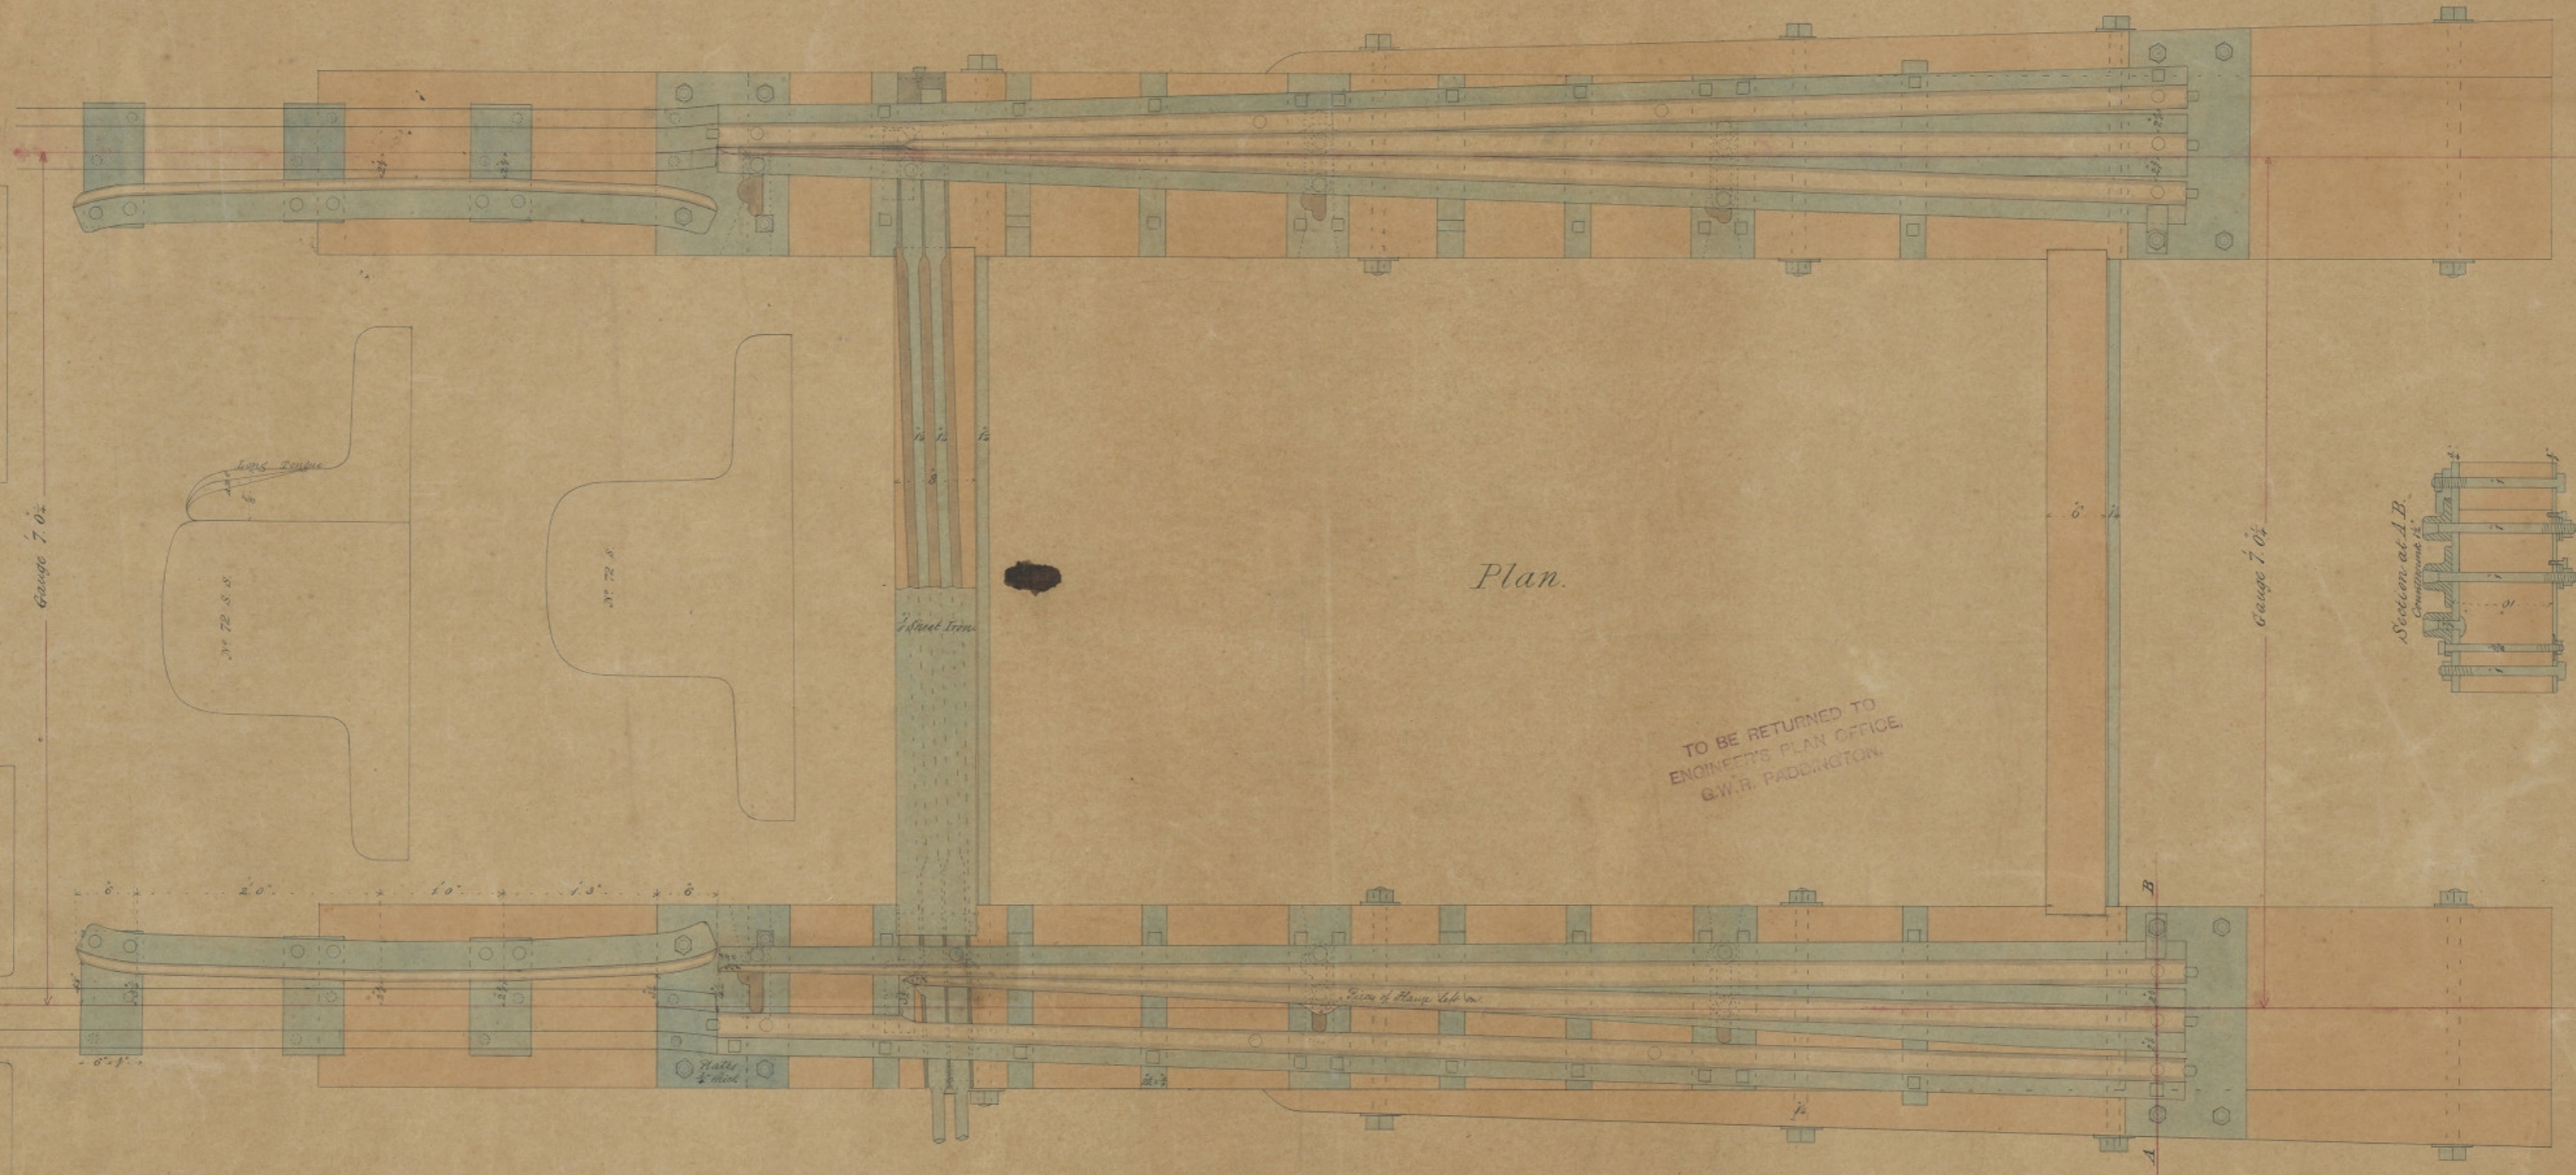

Plan.

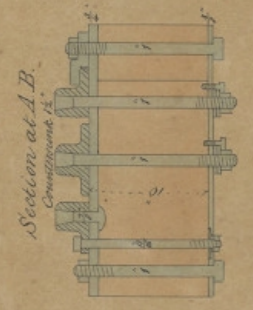

TO BE RETURNED TO
ENGINEER'S PLAN OFFICE,
G.W.R. PADDINGTON.

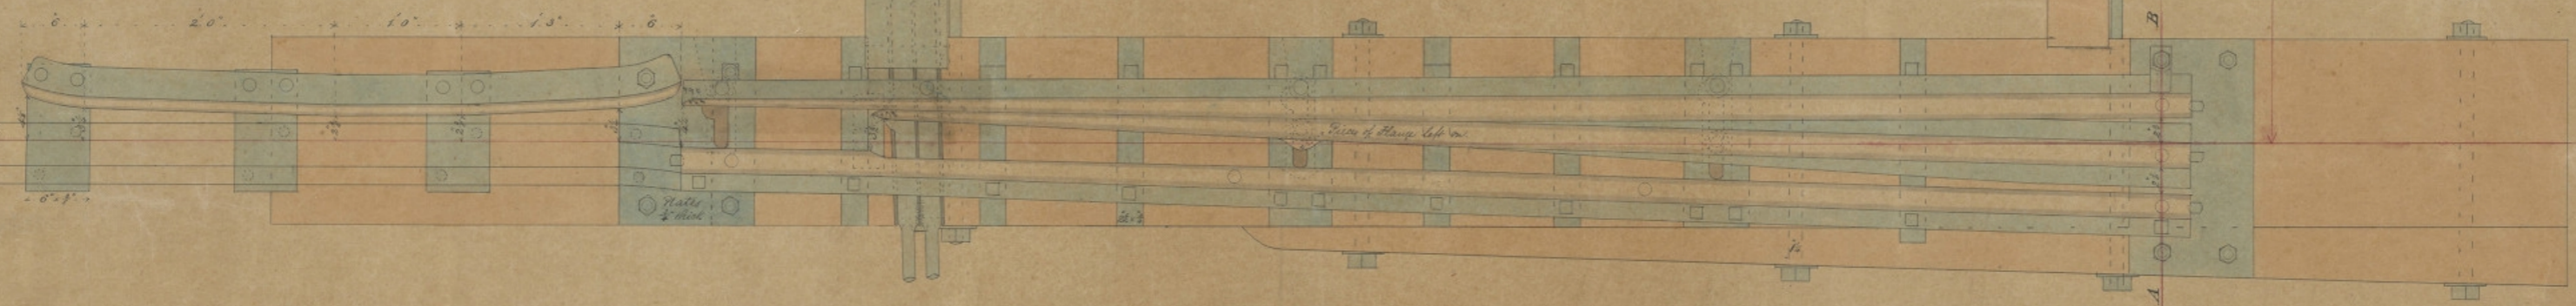

Elevation.