



Triple Switch — Drawing No. 2.

Full Size.


4
58742

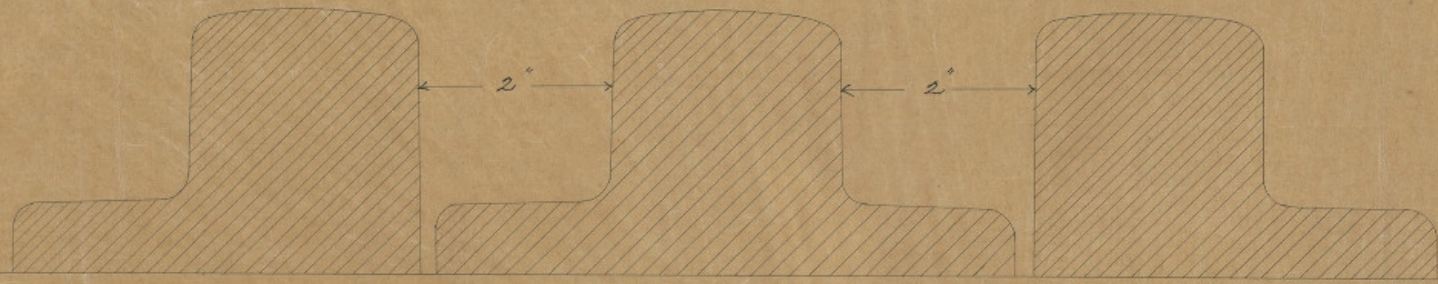

Section through A.B.

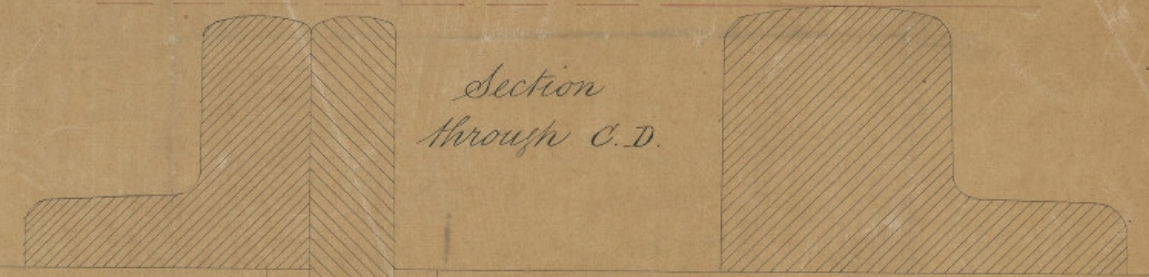


Section through C.D.

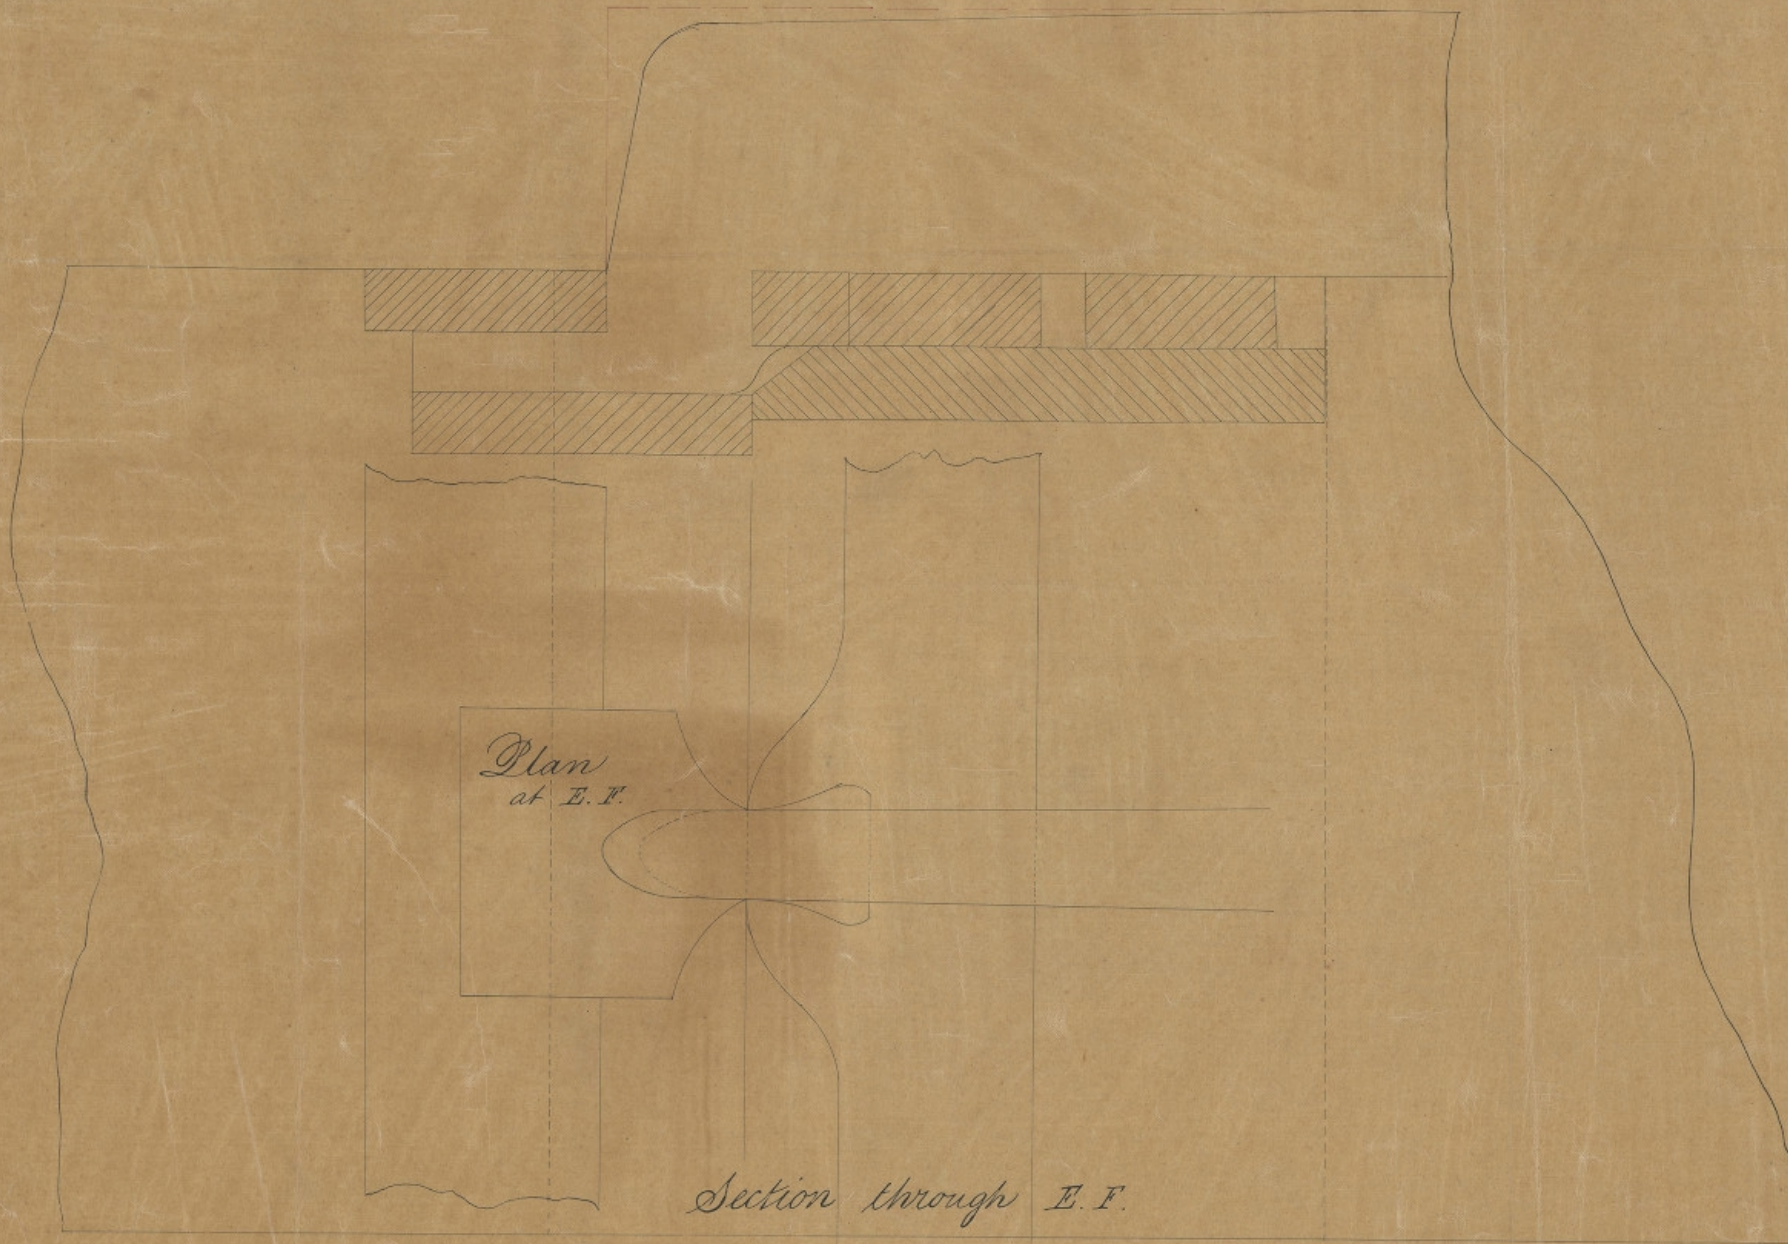

Plan at E.F.

Section through E.F.

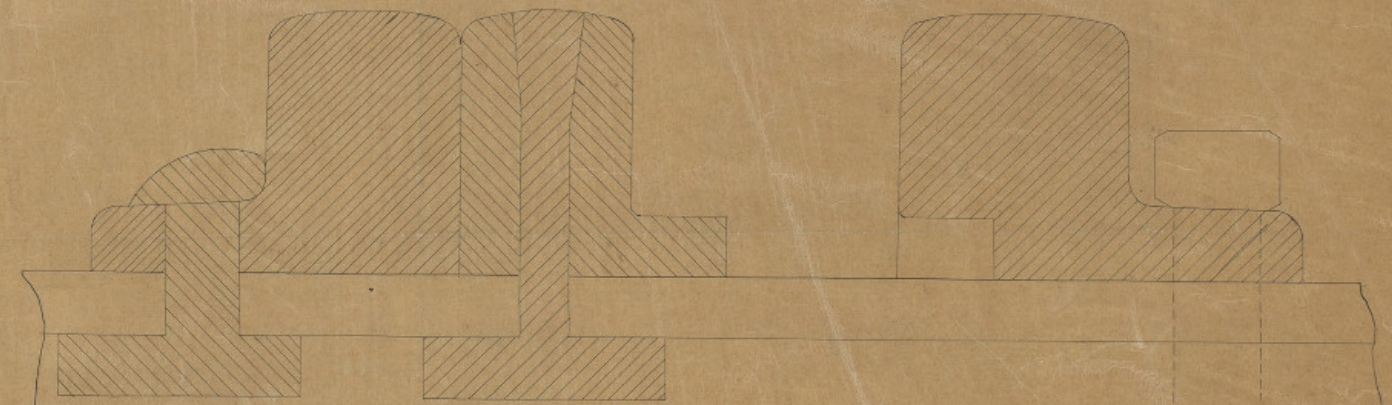

Section through G.H.

TO BE RETURNED TO
ENGINEERS PLAN OFFICE
QWR PADDINGTON