

South Wales Railway.

Drawing No. 6



STANDARD OPEN CROSSINGS.

Scale, 1 Inch to 1 Foot.


158742
ENGINEER'S OFFICE, PADDINGTON

DRAWING NO. 1.

Packed Open Crossing, No. 1.

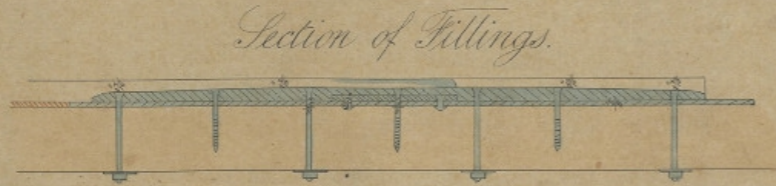
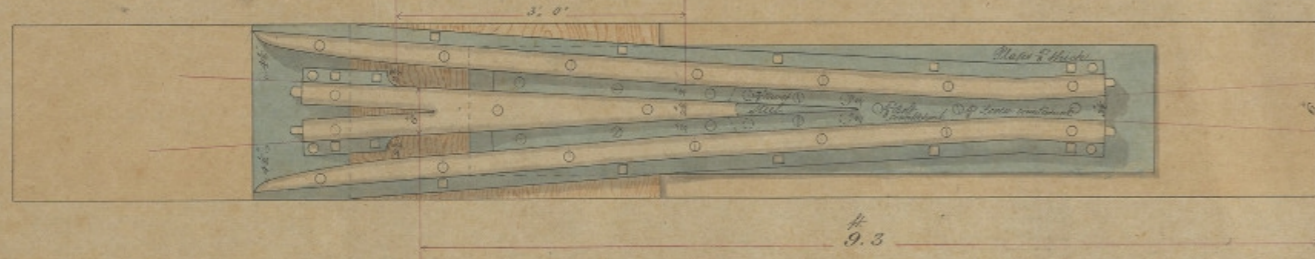


Section of Fillings.

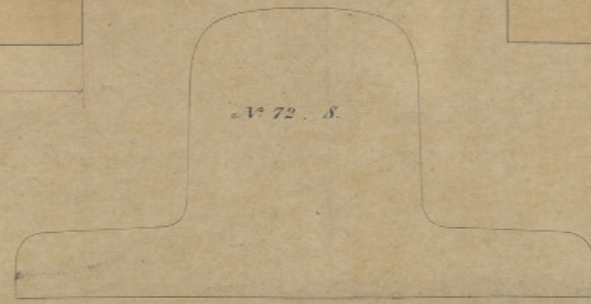


No. 72 S.S.

Packed Open Crossing, No. 2.

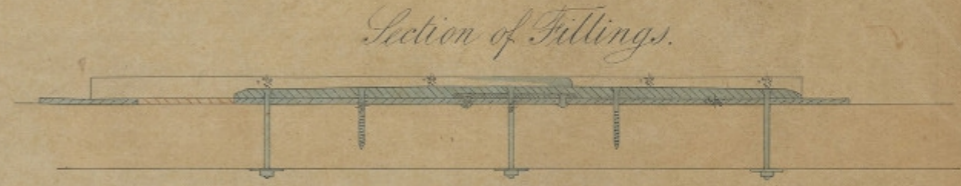
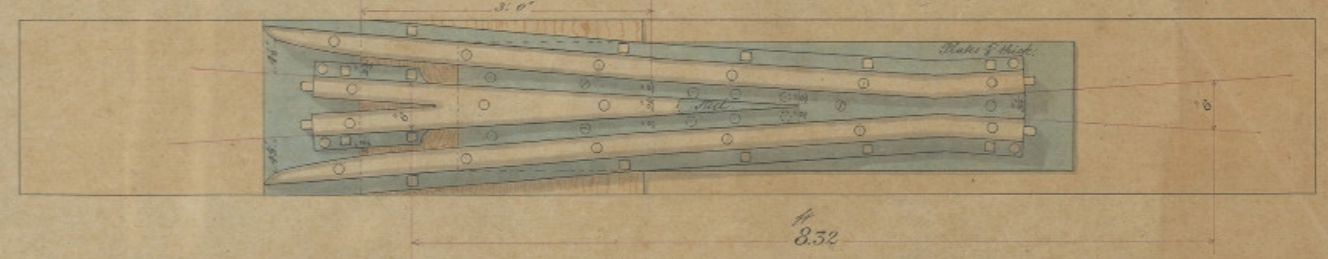


Section of Fillings.

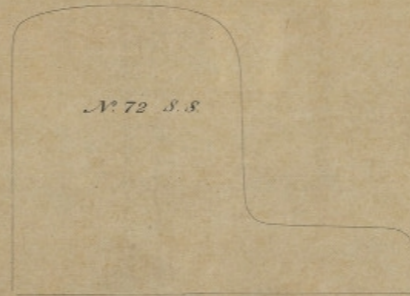



TO BE RETURNED TO
ENGINEER'S PLAN OFFICE,
G.W.R. PADDINGTON.

Open Crossing, No. 1^a.

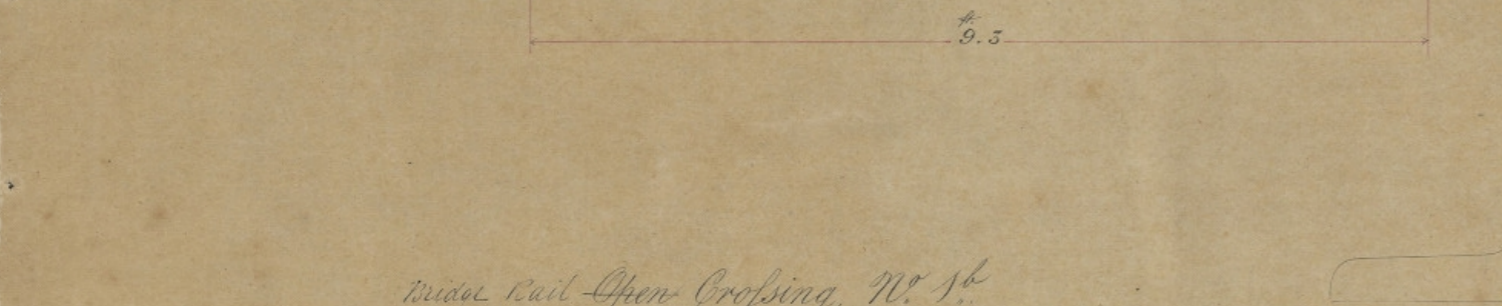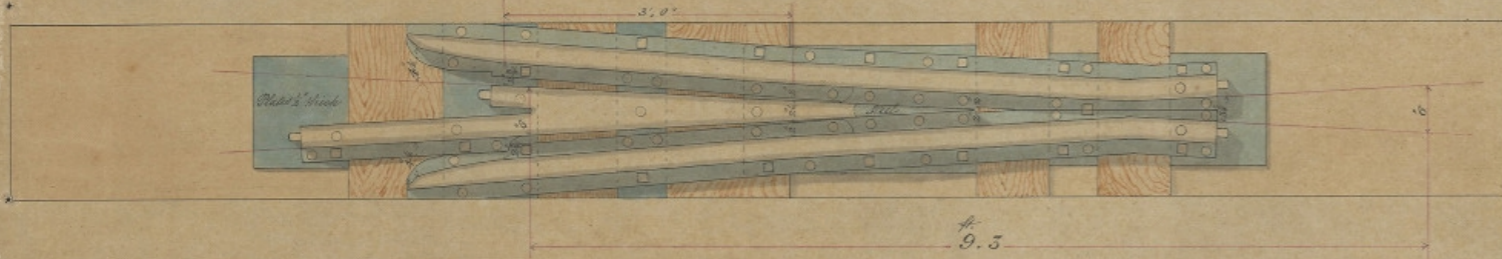


No. 72 a/b

Open Crossing, No. 2^a.

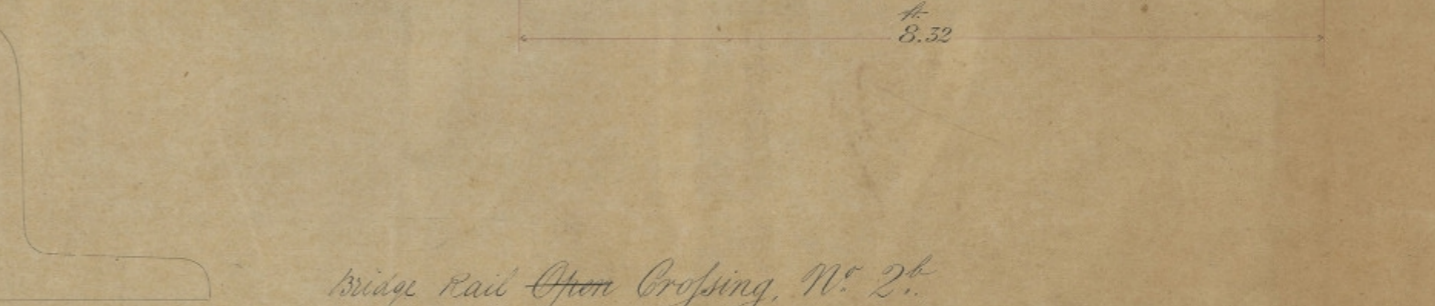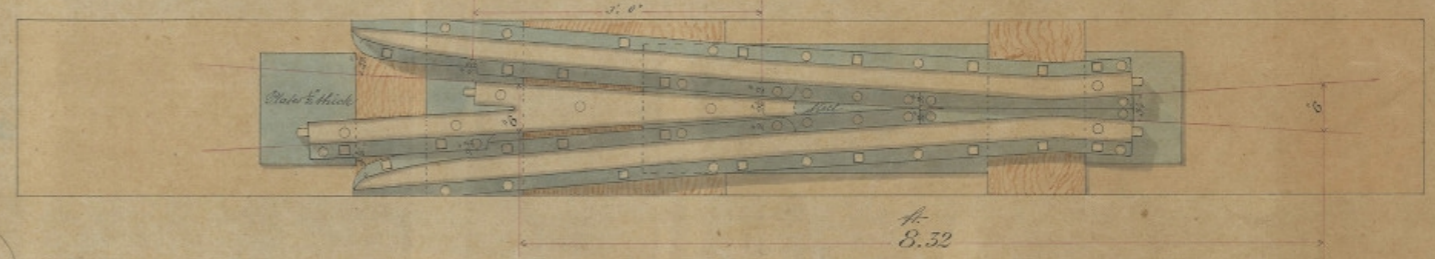

No. 72 a/b

Bridge Rail Open Crossing, No. 1^b.

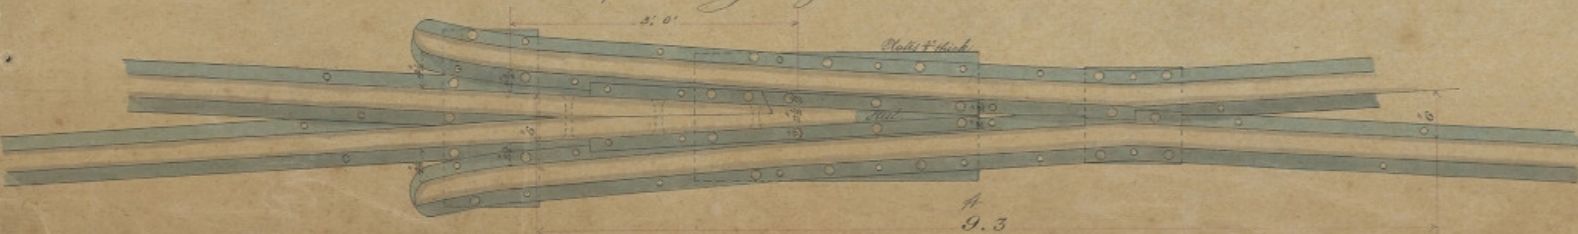

Bridge Rail Open Crossing, No. 2^b.

