


Shewing N. 6.




Scale, 1 Inch to 1 Foot

DRAWING N<sup>o</sup> 2.


Packed Open Crossing N<sup>o</sup> 3

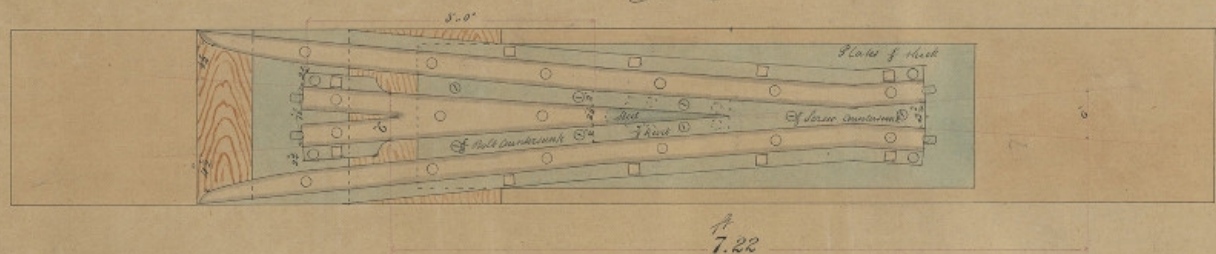




Section of Fittings

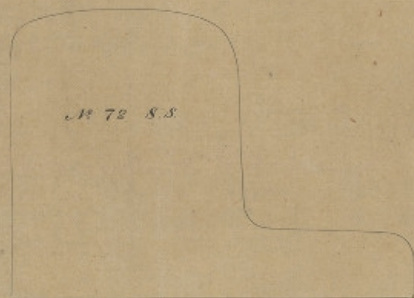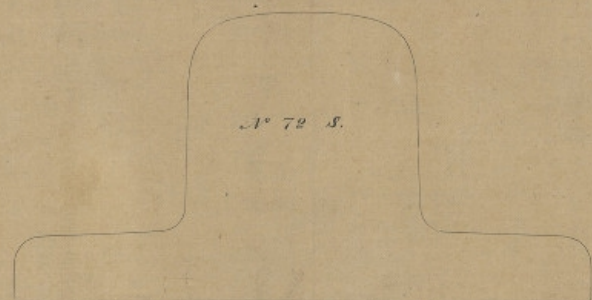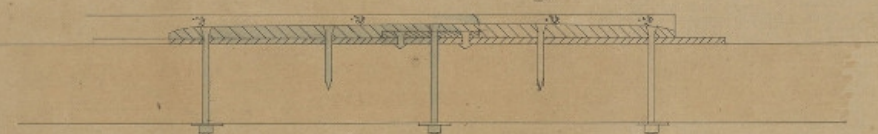


Packed Open Crossing N<sup>o</sup> 4

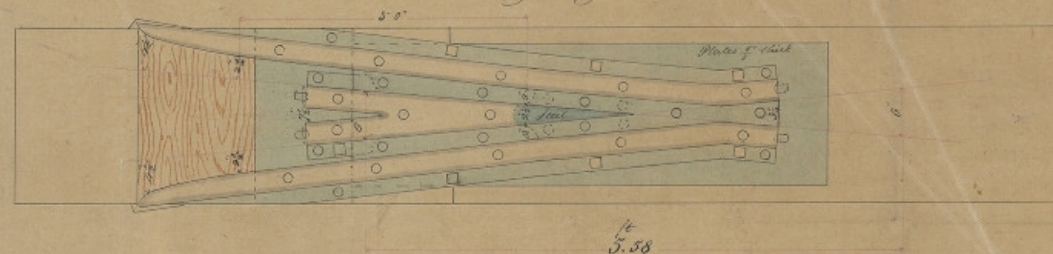



Section of Fittings

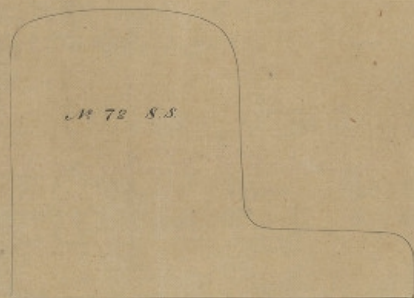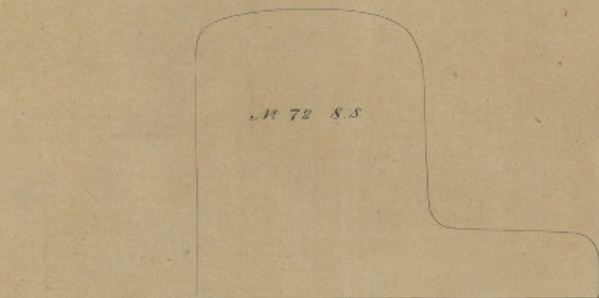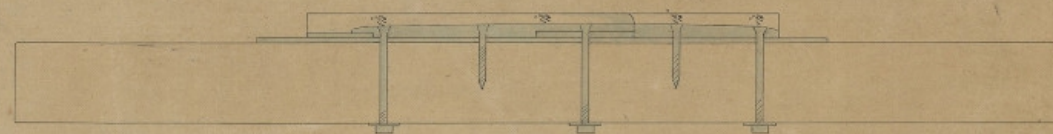

Open Crossing N<sup>o</sup> 3<sup>a</sup>

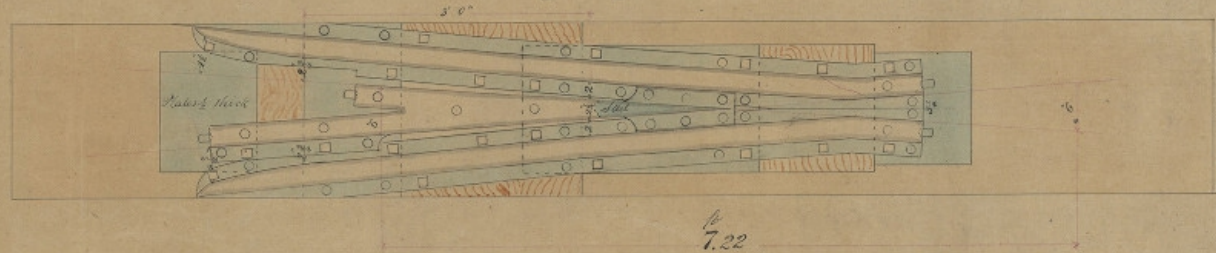


Open Crossing N<sup>o</sup> 4<sup>a</sup>

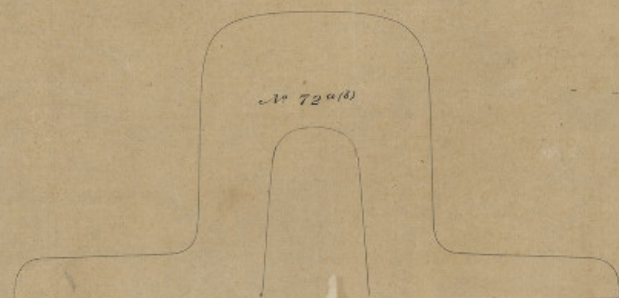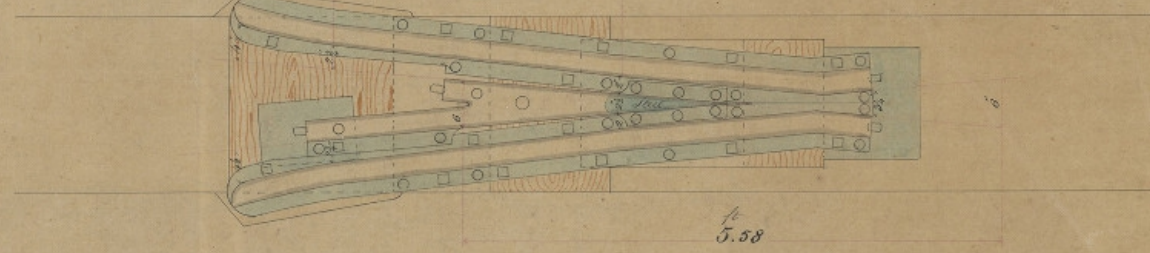

TO BE RETURNED TO  
ENGINEER'S PLAN OFFICE,  
G.W.R. PADDINGTON.

Bridge Rail Open Crossing N<sup>o</sup> 3<sup>b</sup>

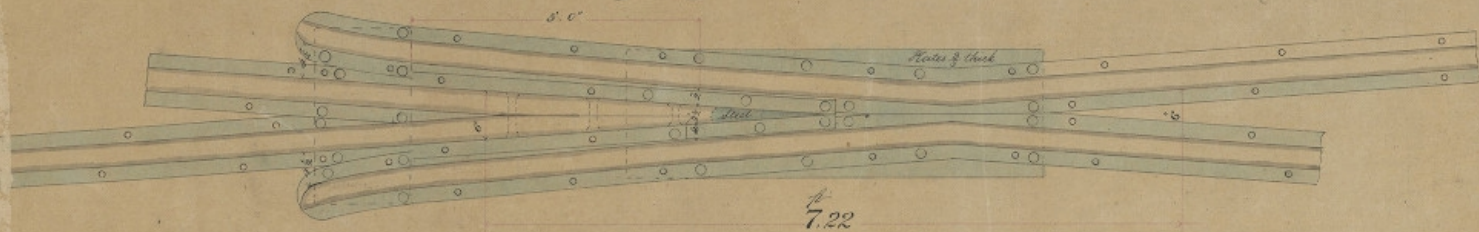

Bridge Rail Open Crossing N<sup>o</sup> 4<sup>b</sup>

