


WILD'S PATENT SWITCH.

GREAT BRITAIN
No 5874
ENGINEERS OFFICE, PATENT

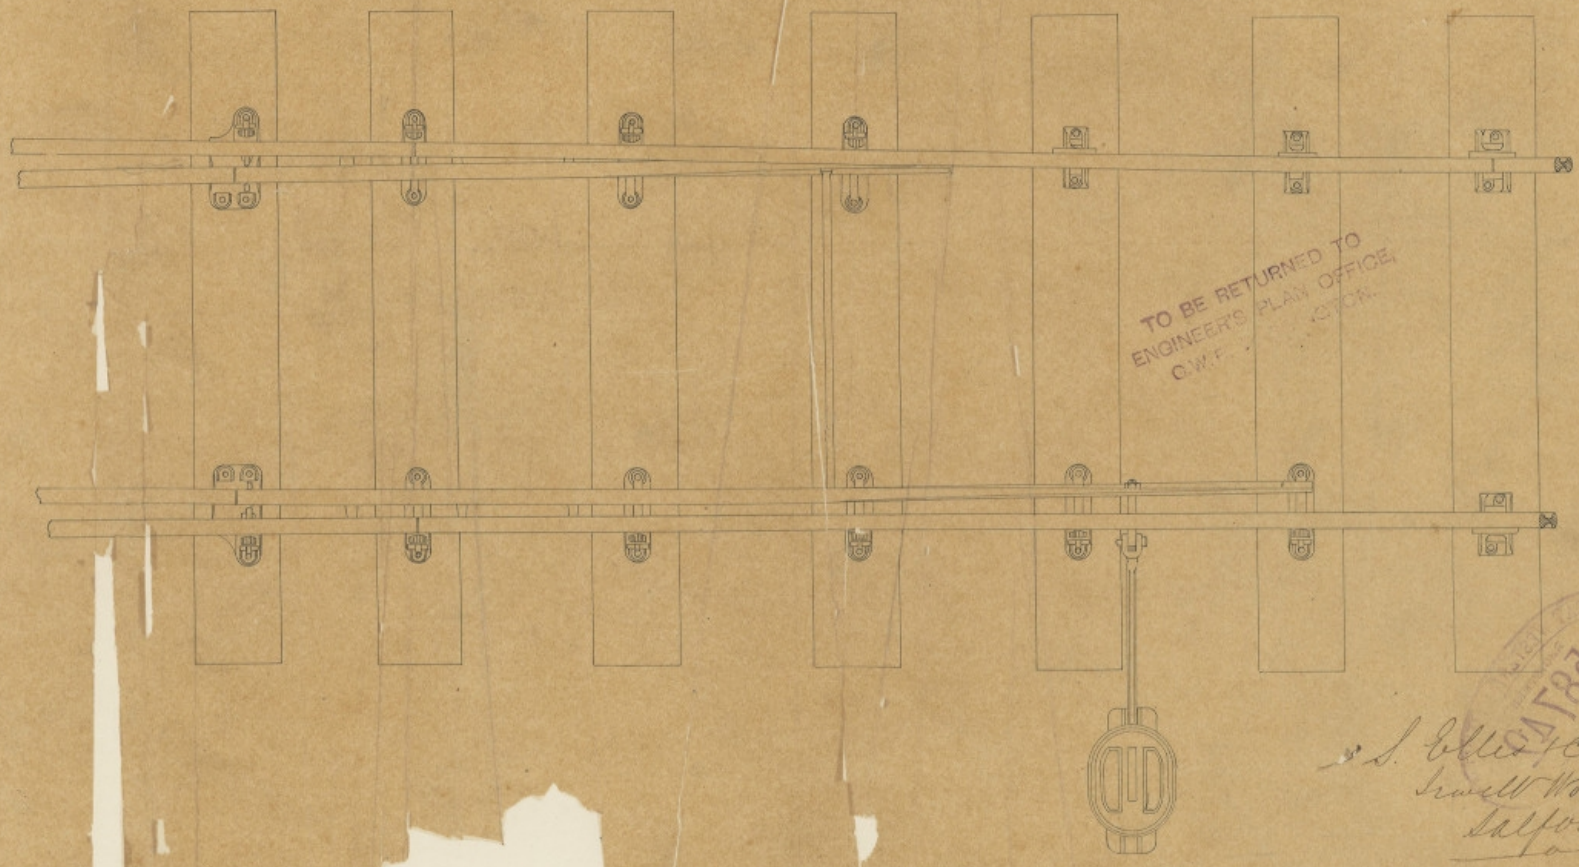

TO BE RETURNED TO
ENGINEER'S PLAN OFFICE,
C.W.F. ...

1880
No 991780

J. S. Elliot & Co,
Lewell Works,
Salford.