

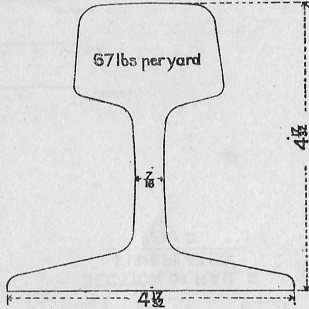
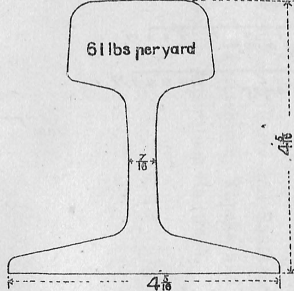
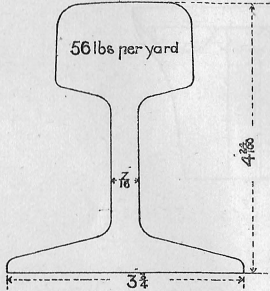
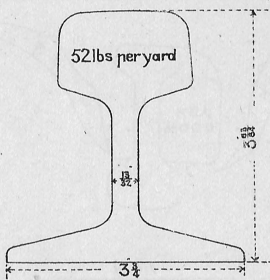
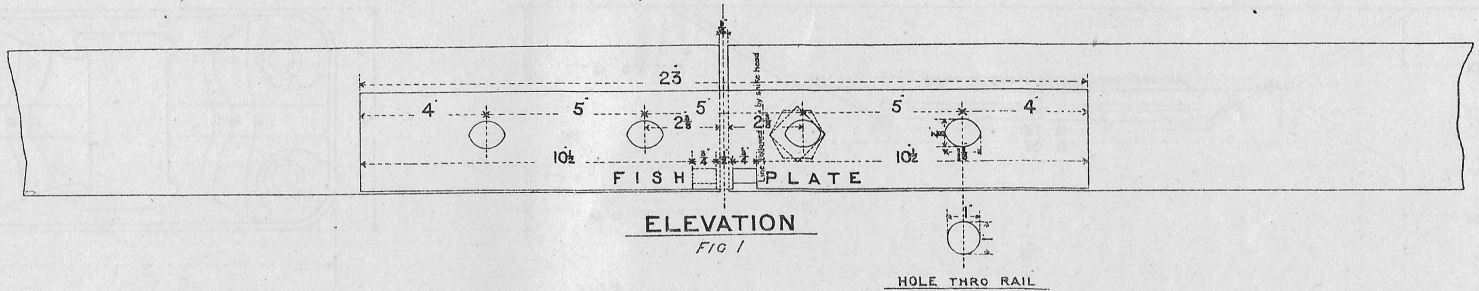


ATCHISON TOPEKA & SANTA FÉ RAILWAY

(Sheet No. 1.)

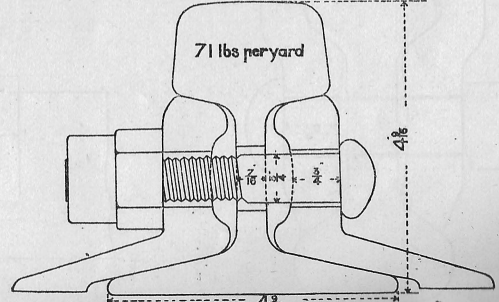

SECTIONS OF RAILS

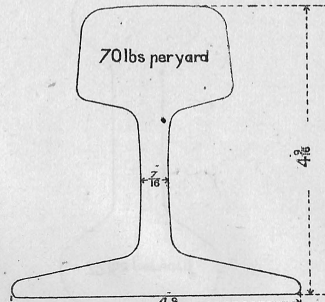

Scale for Figure 1
1 in 1 2 3 4 5 6 7 8 9 10 11 12

Scale for Figs 2, 3, 4, 5, 6, 7
1 in 1 2 3 4 5 6 7 8 9 10 11 12