



CALEDONIAN RAILWAY

SPACING OF SLEEPERS

A

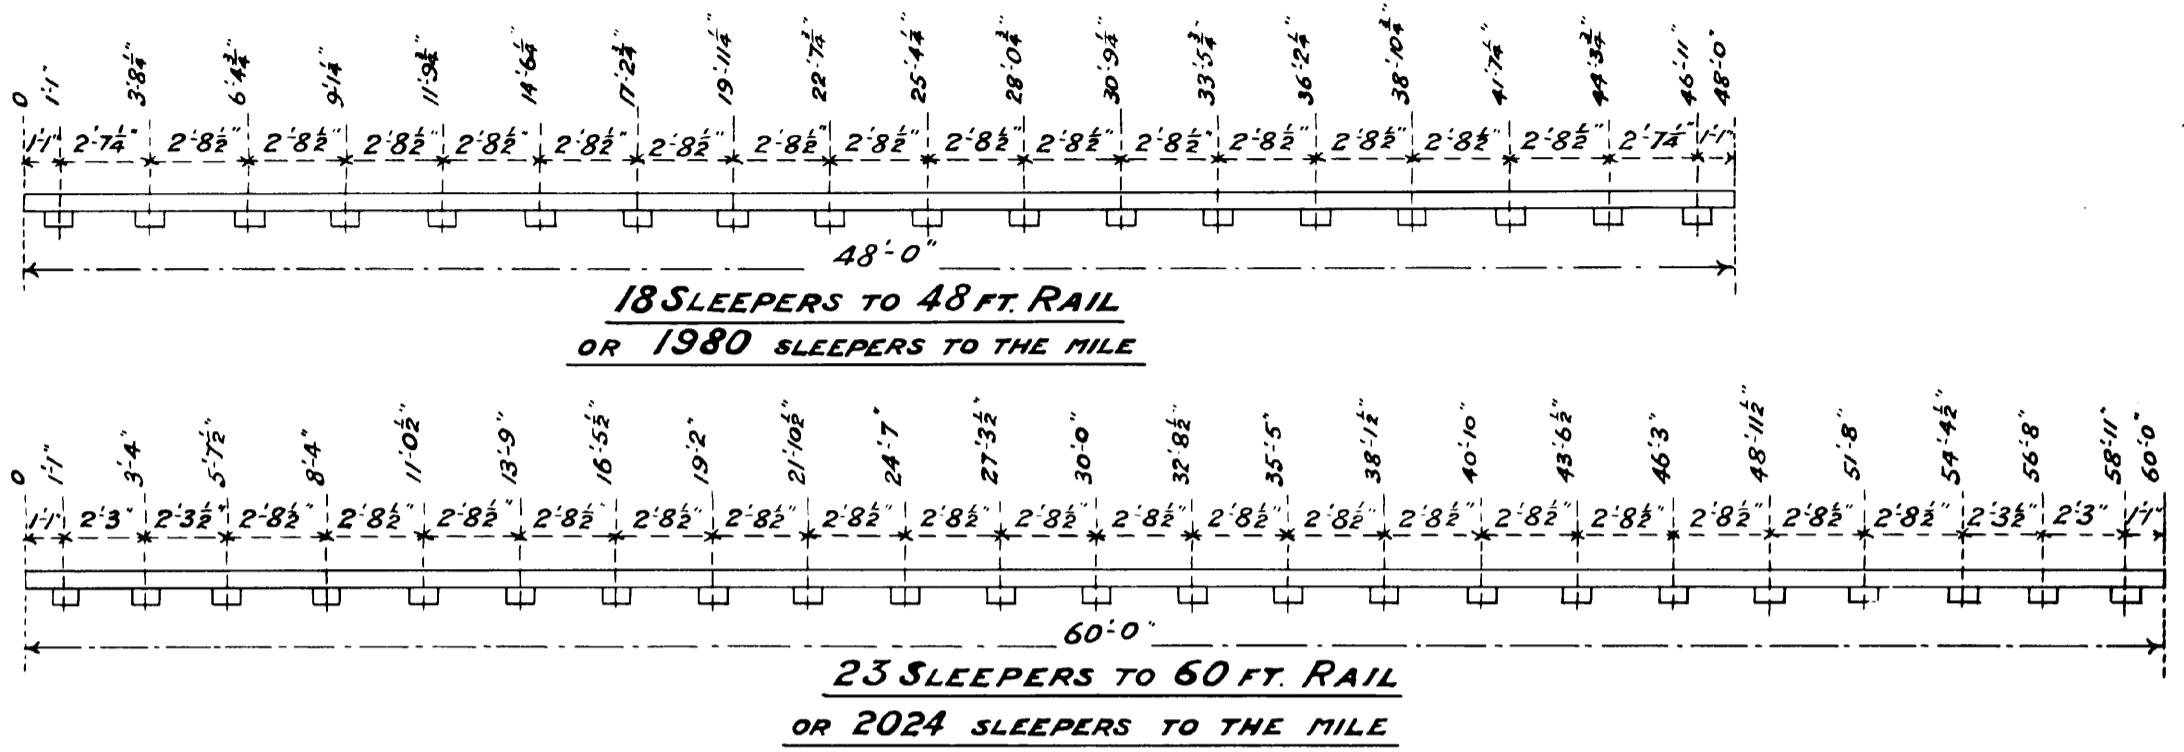

B

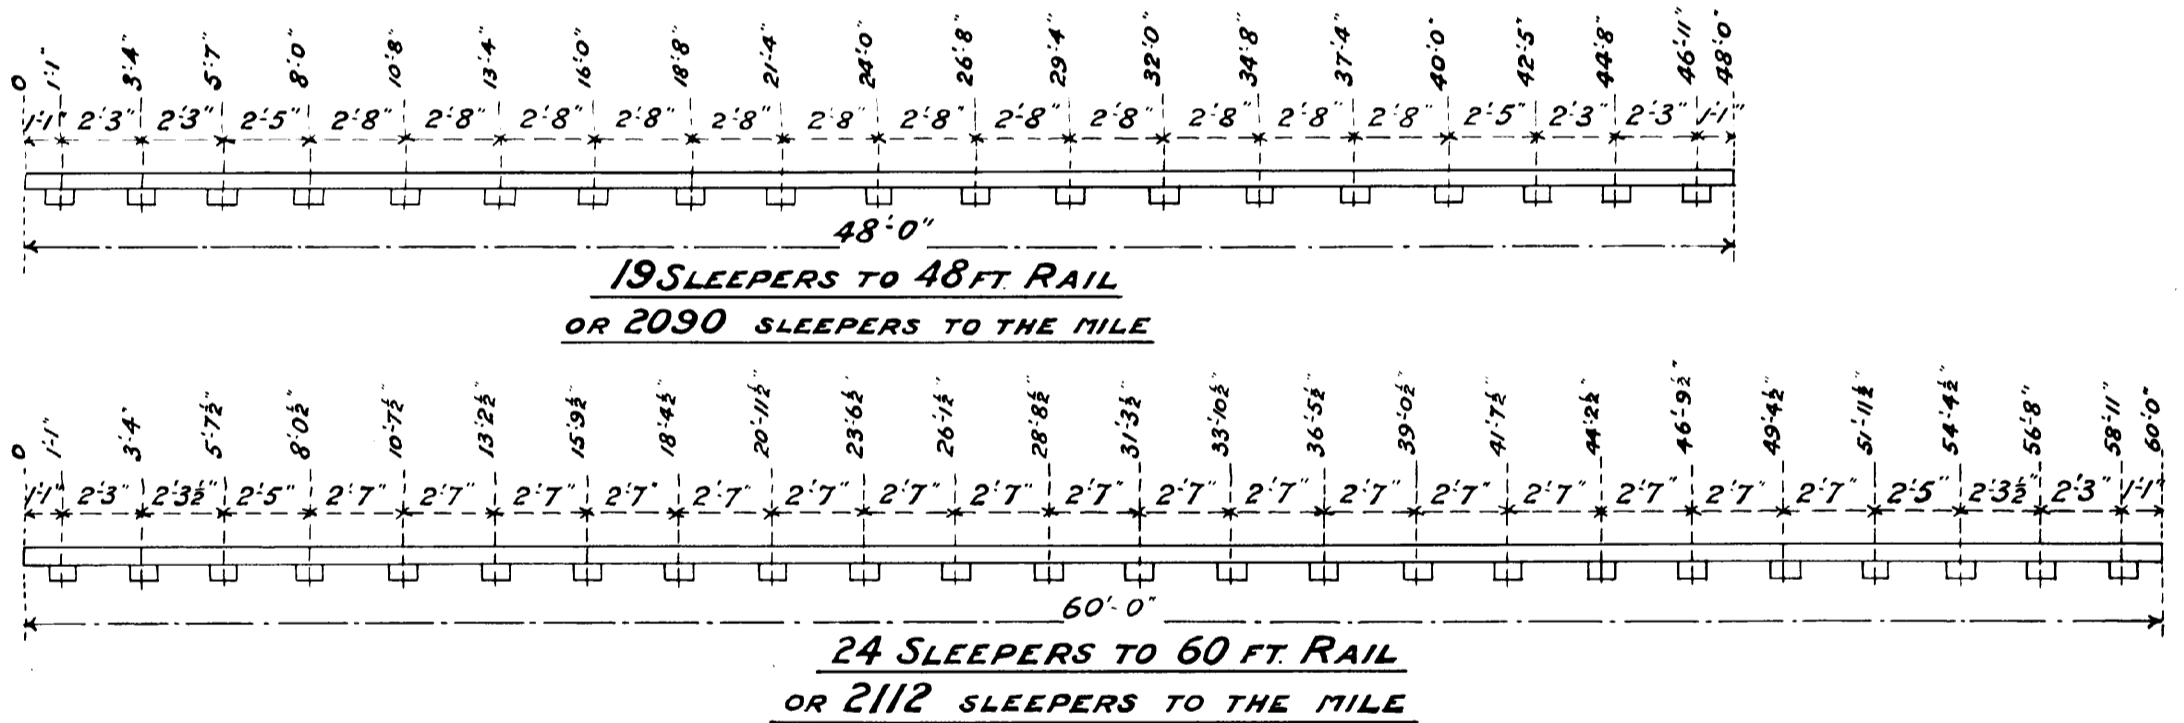

C

