


RHP120106 (CR PLAN No?)
NAS 15034

DOUBLE SLAED CATCH POINTS WITH CROSSING
1:10 CROSSING 12 FT BLADES.

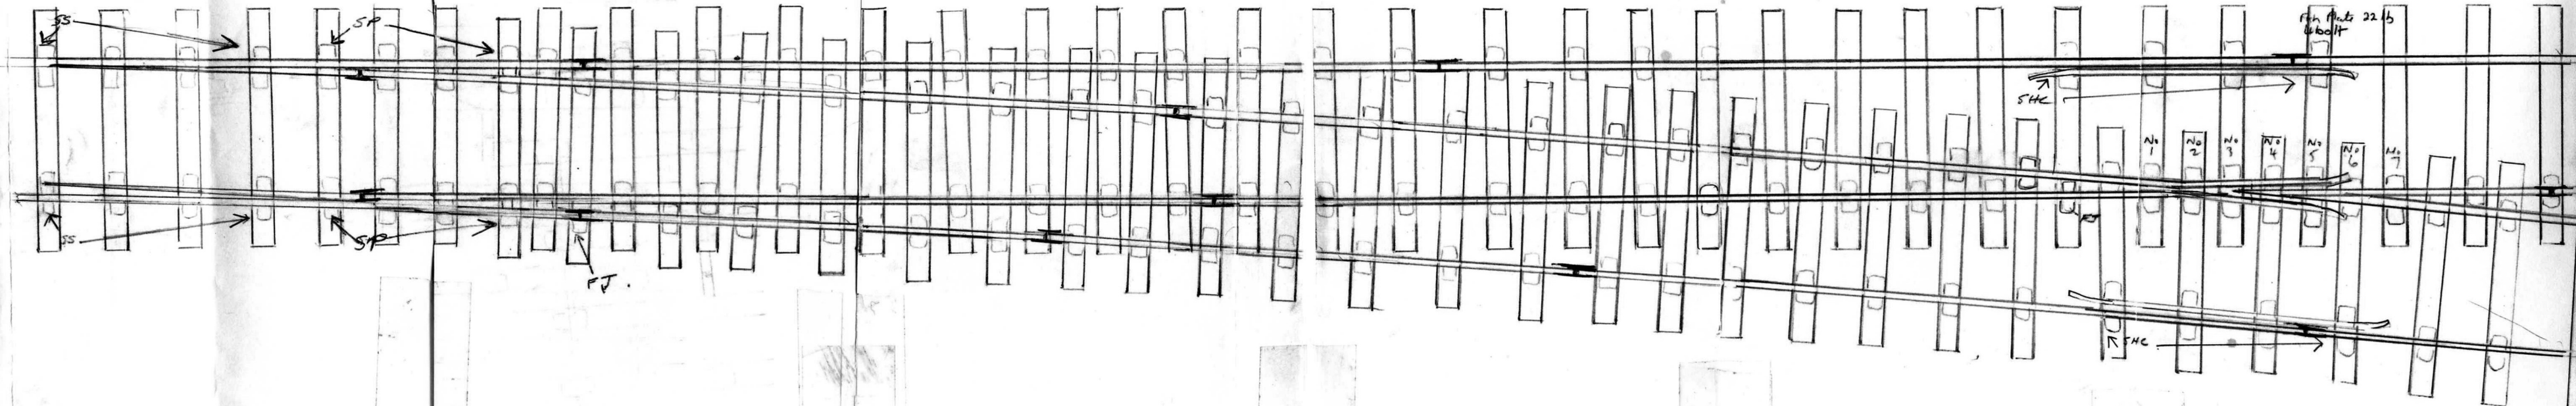

26 0 1 2 3 4 5 6 7 8 9 14 15 16 17 18 19 20.