



RAIL GUARDS.

N° 1

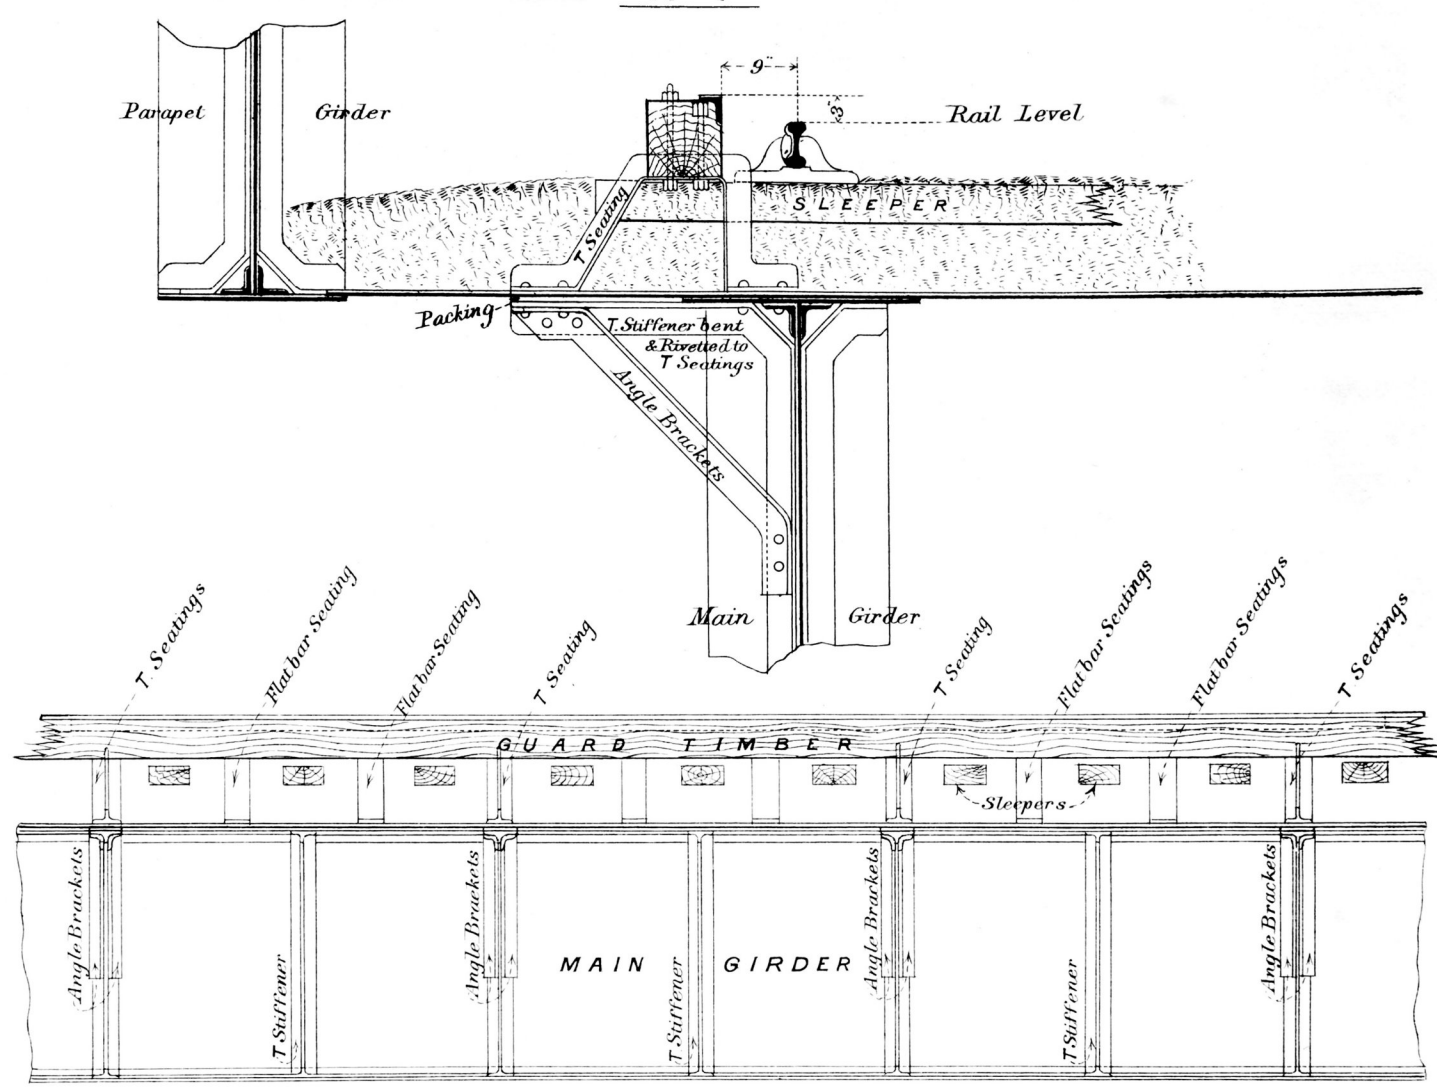

N° 2

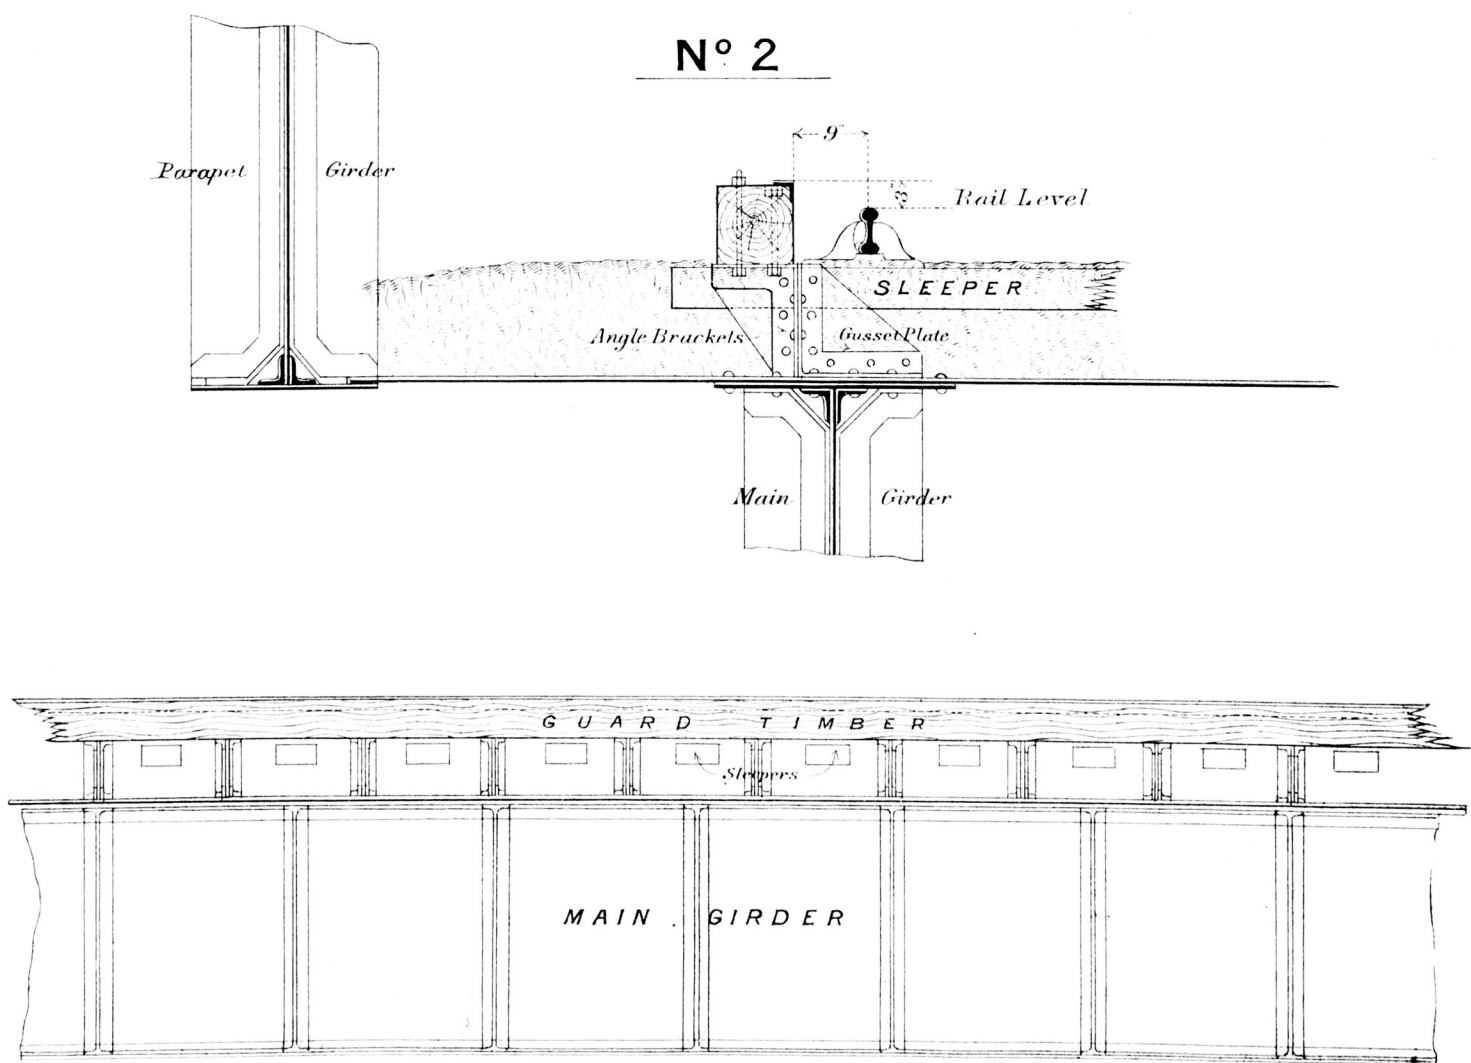

Scale for Elevations 1/4 Inch = 1 Foot

Scale for Sections 1/2 Inch = 1 Foot

A. Ross  
November 1895  
Engineer