



# M.S & L RY

## IRON BUFFER STOP.


Scale,  $\frac{3}{8}$  Inch = 1 foot.

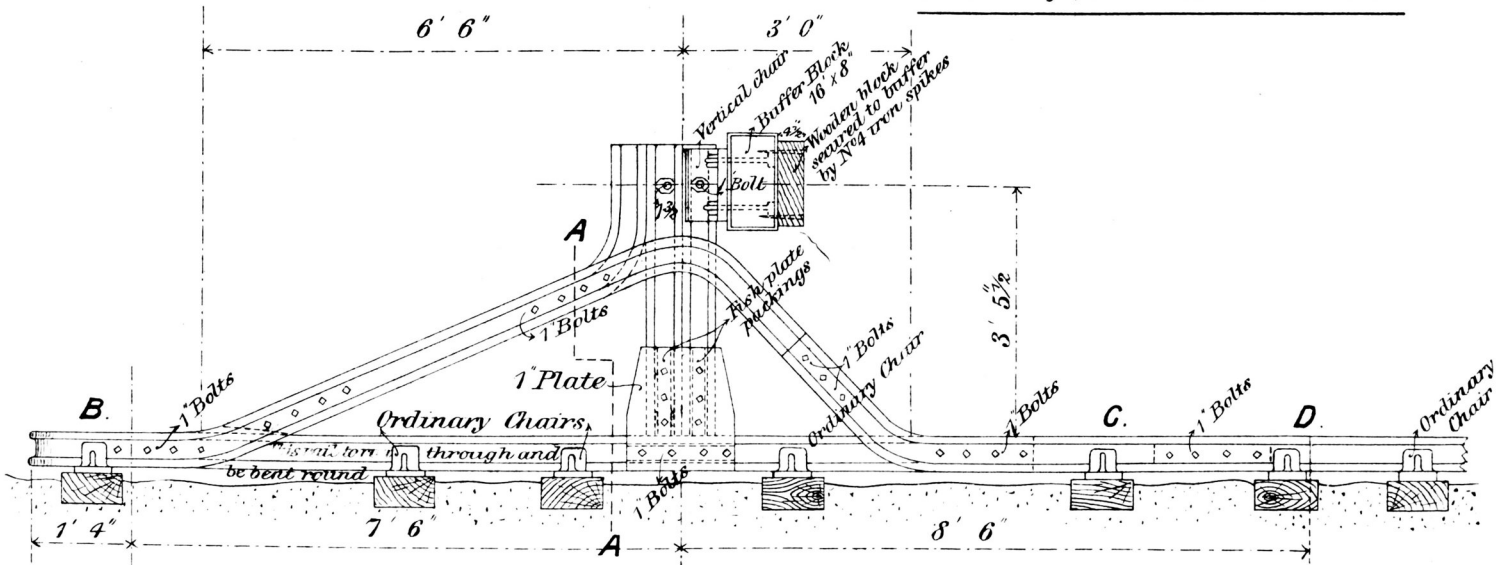


ELEVATION.

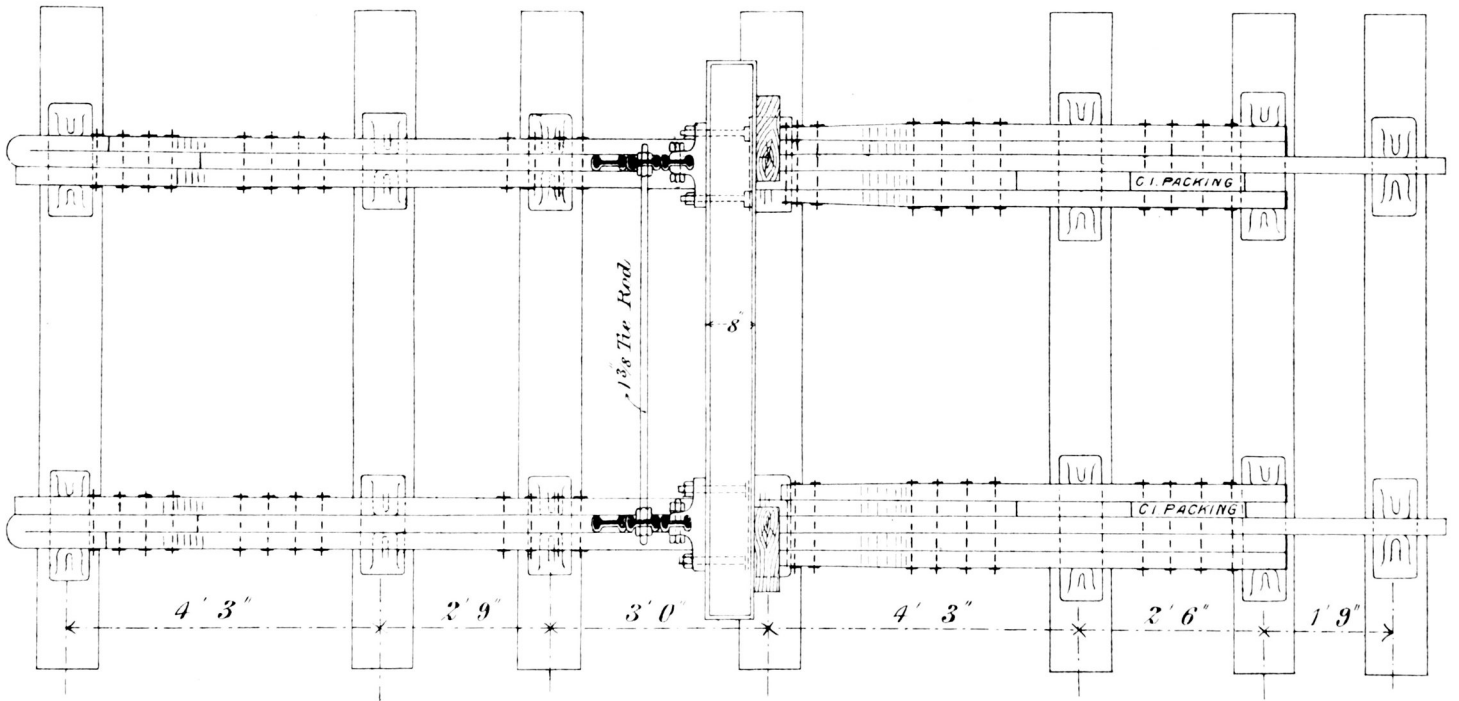



PLAN.

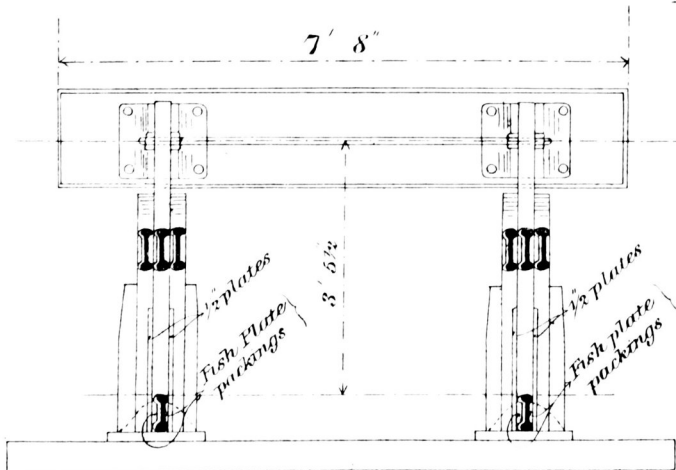

SECTION A A.

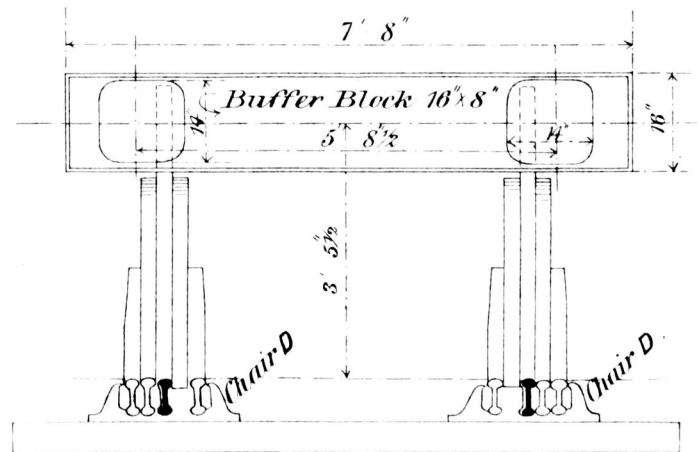

END ELEVATION.

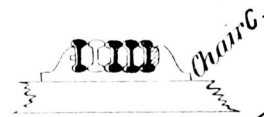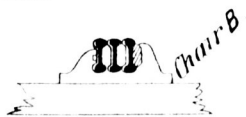

A. Ross

November 1895. Engineer