

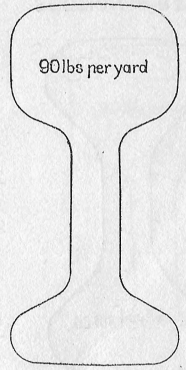



CALEDONIAN RAILWAY

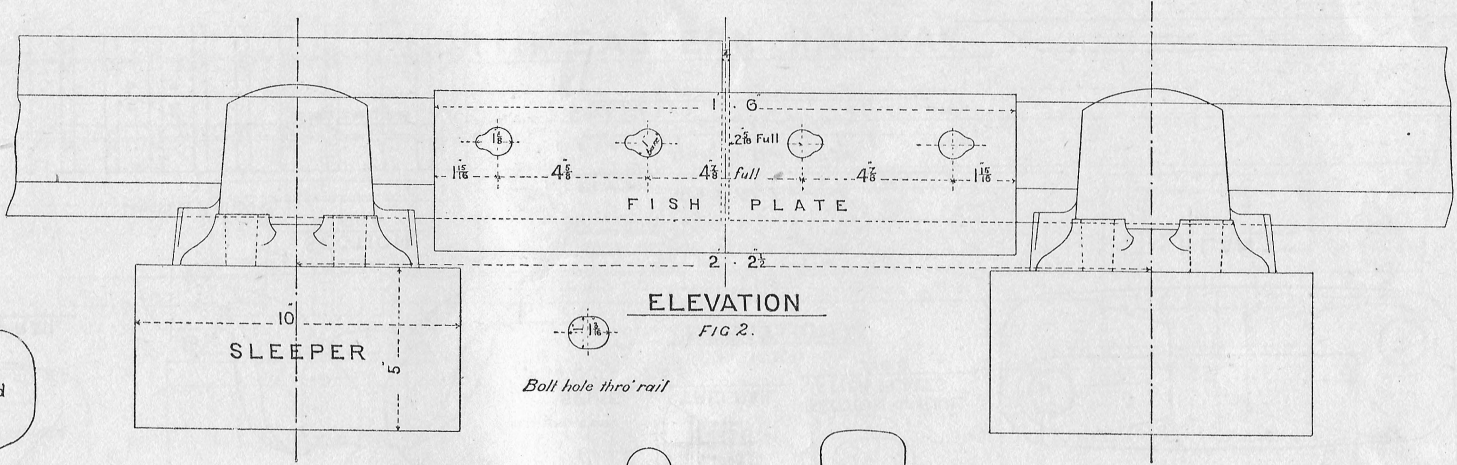


SECTION OF RAIL
FIG 1.

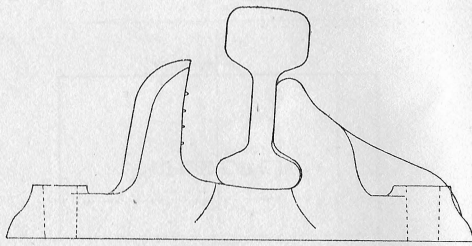


SECTION
FIG 3.

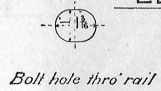

SPIKE
FIG 4.

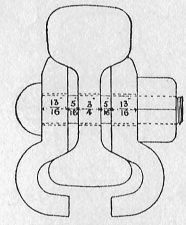

SECTION OF RAIL & FISH PLATES
FIG 5.

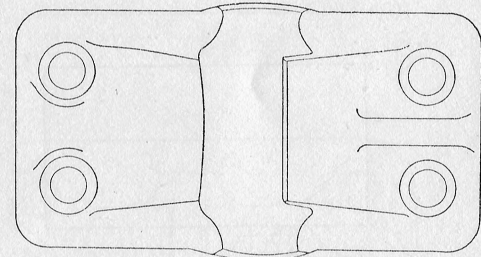

PLAN
FIG 6.

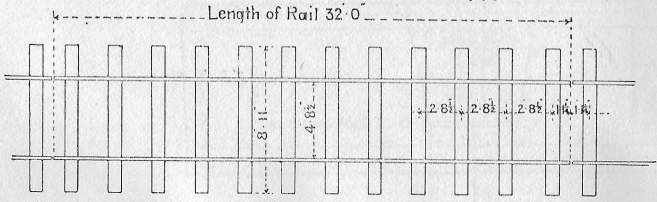


FIG 7.

