
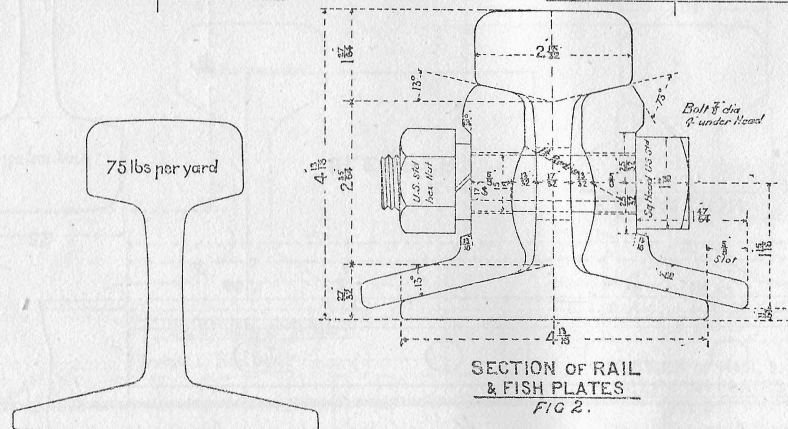


CHICAGO BURLINGTON & QUINCY RAILROAD

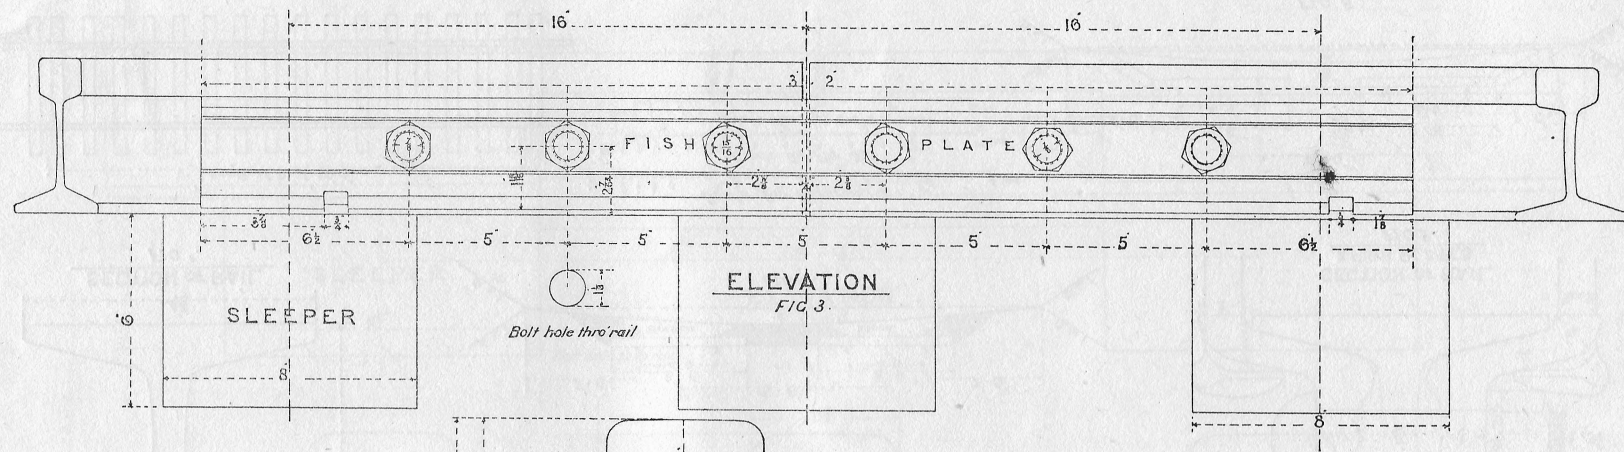

SECTION OF RAIL
FIG 1

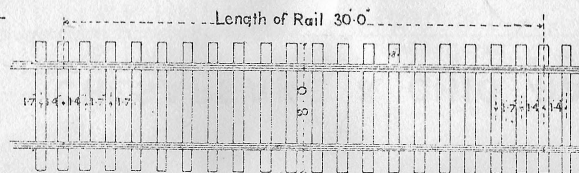


FIG 6

