
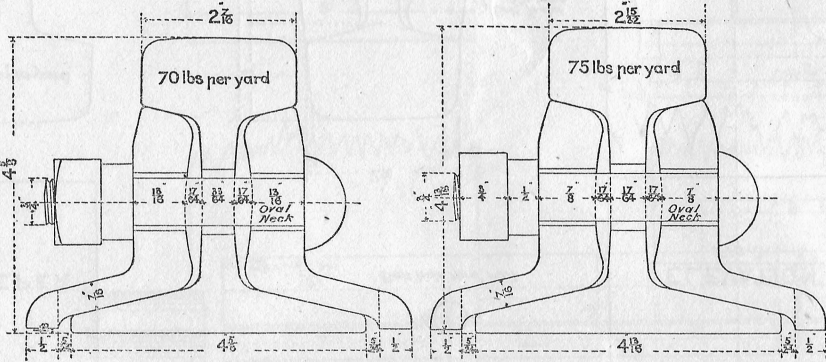


ILLINOIS CENTRAL RAILROAD

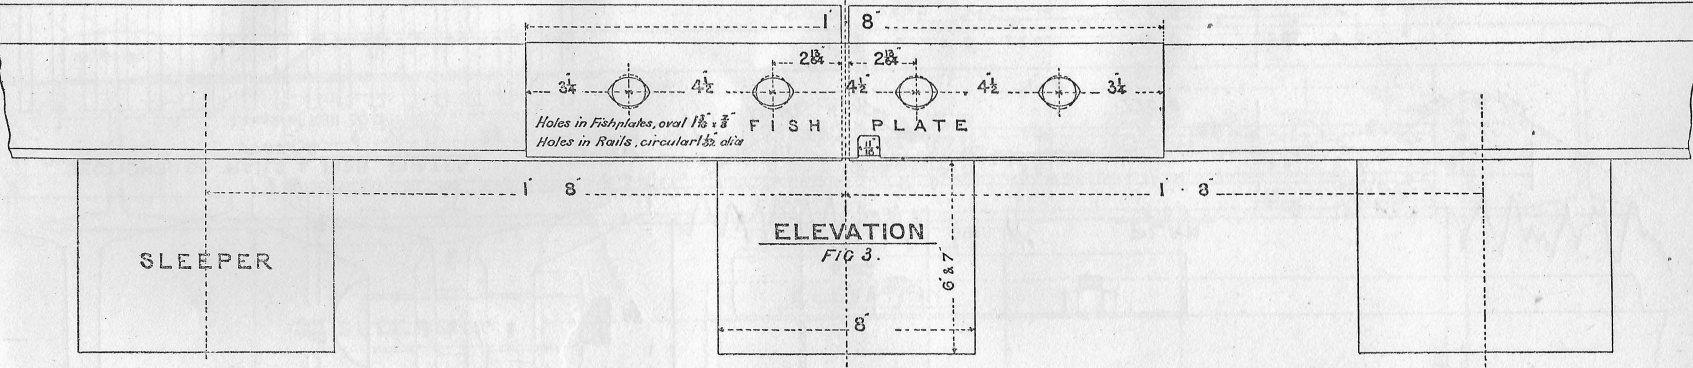

SECTION OF RAIL & FISH PLATES

FIG 1.

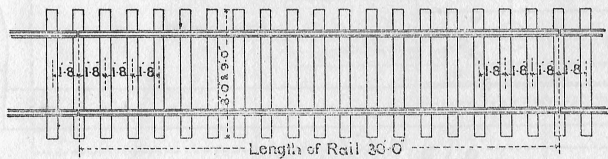


FIG 7.

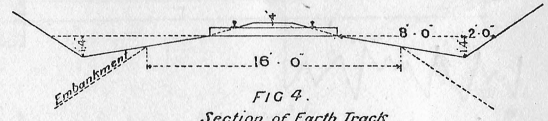
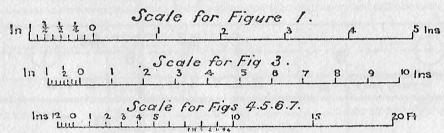


FIG 4.
Section of Earth Track

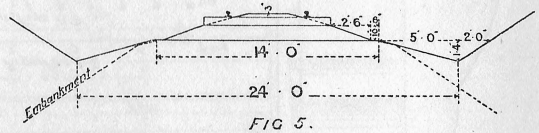


FIG 5.
Section of fine Gravel Ballast & for Cementing Gravel

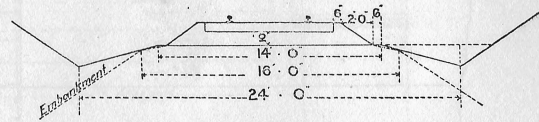


FIG 6.
Section of Stone or coarse & loose non-cementing Gravel Ballast