



# NEW YORK CENTRAL & HUDSON RIVER RAILROAD

(Sheet 1.)

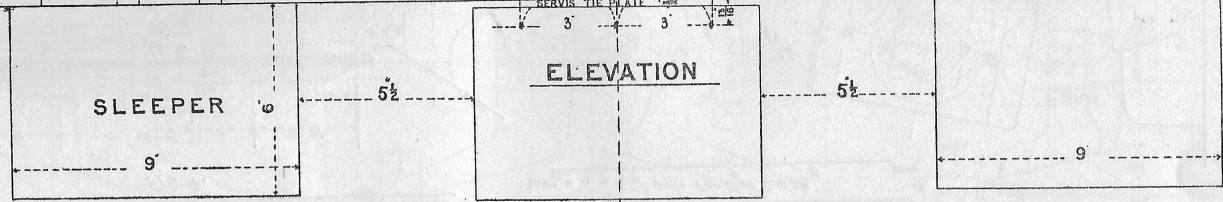

Scale 1 in = 1/4 in

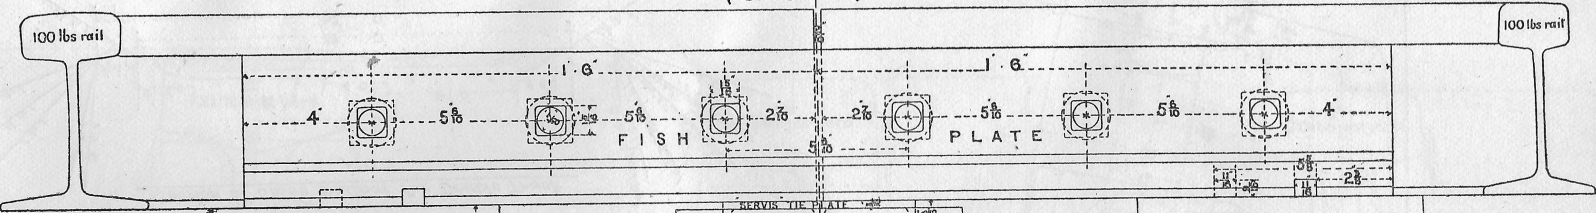