




— GREAT SOUTHERN AND WESTERN RAILWAY — IRELAND —

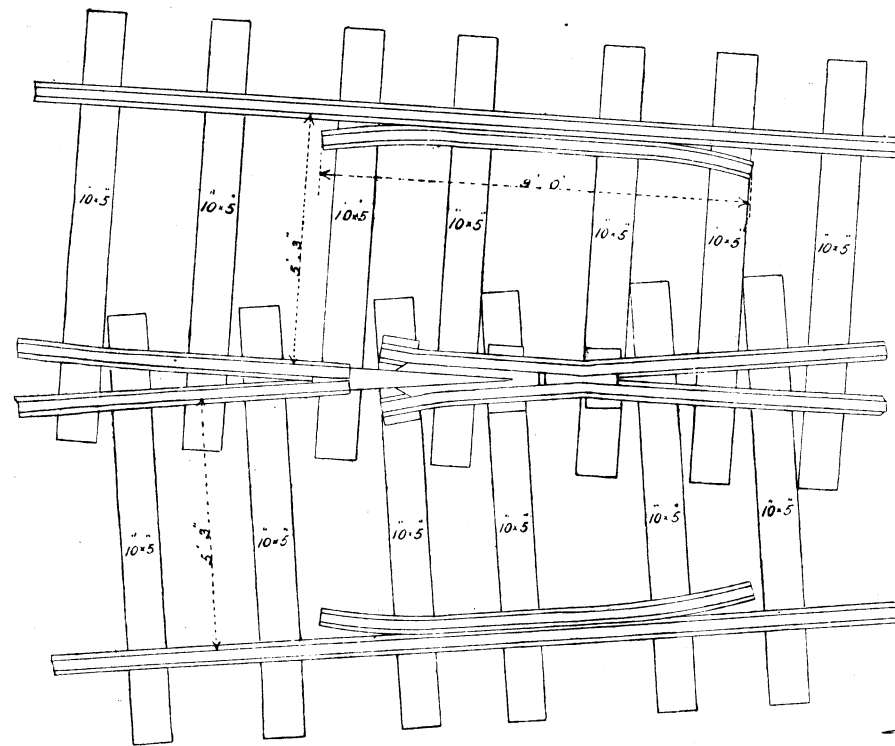


— Fig 1 —
— CROSSING 1 IN 8. —

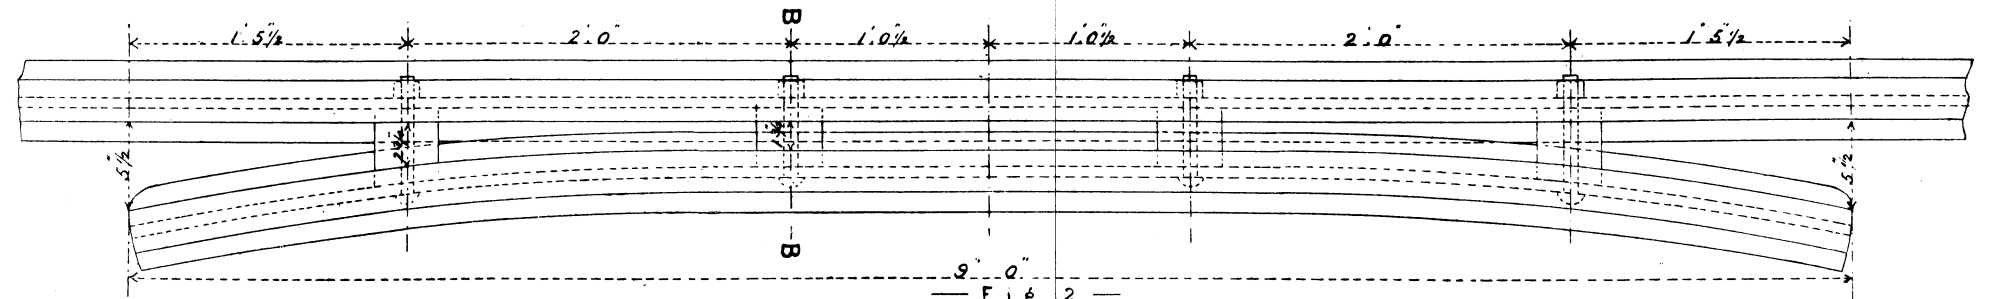


— Fig 2 —
— DETAIL OF CHECK RAIL —

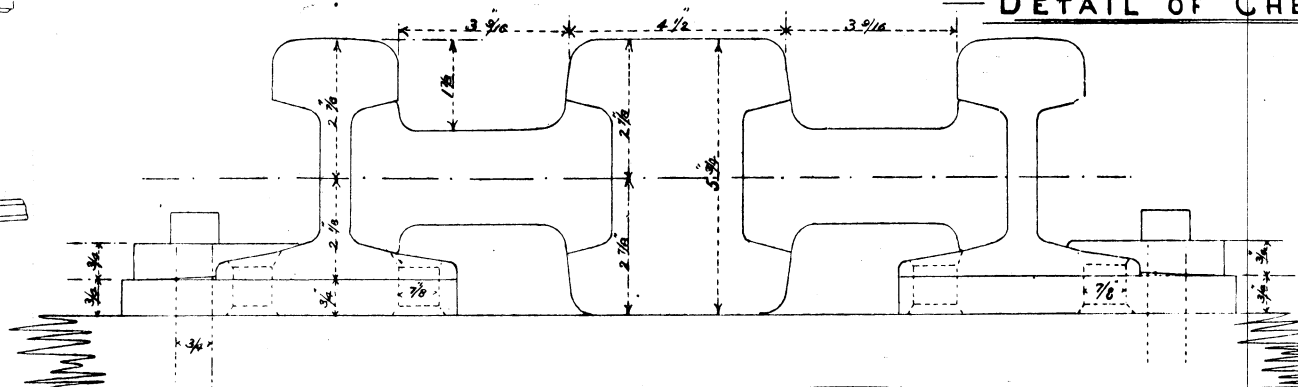


— Fig 3 —
— SECTION D.D. —

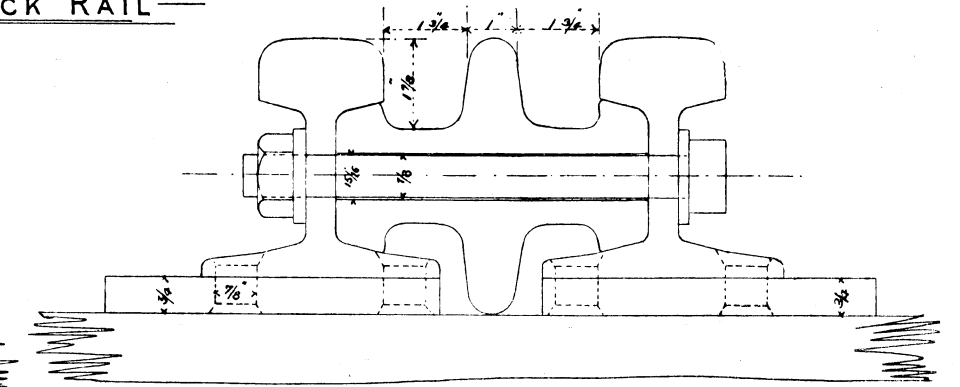


— Fig 4 —
— SECTION E.E. —

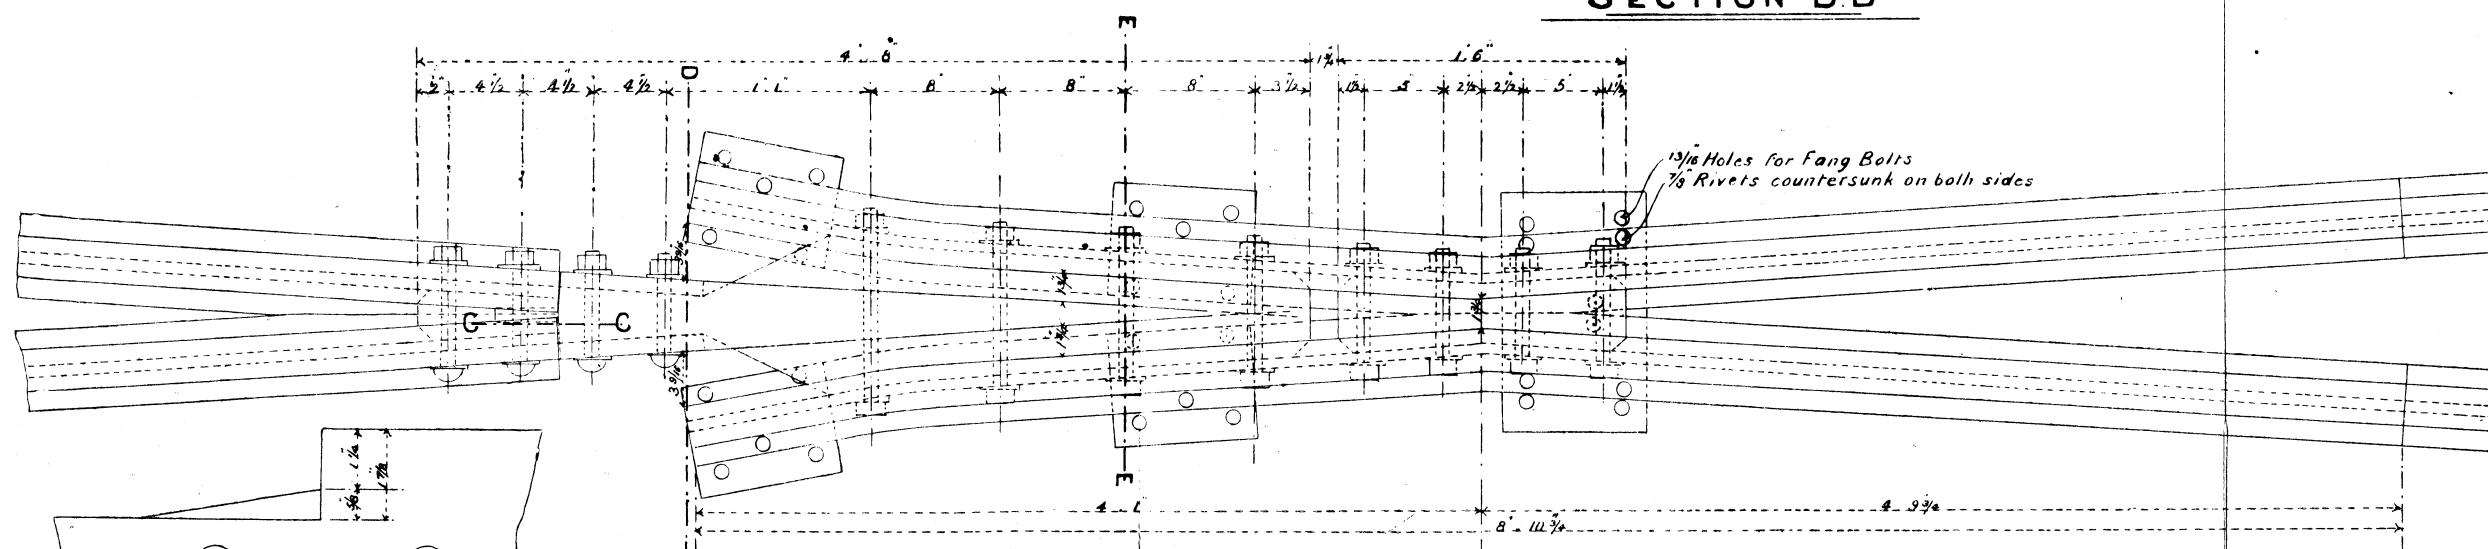


— Fig 5 —
— DETAIL OF CROSSING 1 IN 8 —

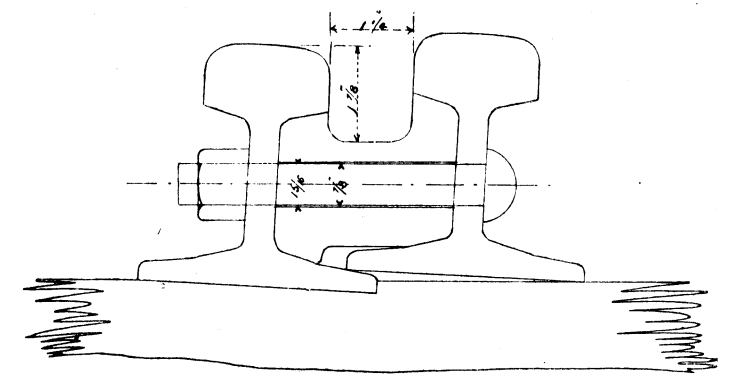

— Fig 7 —
— SECTION B.B. —

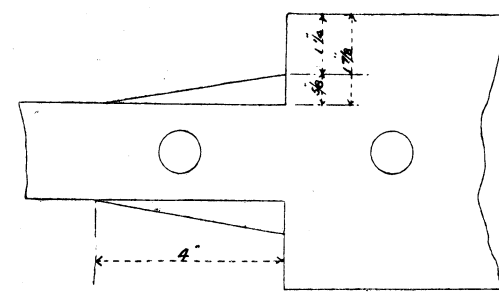

— Fig 6 —
— SECTION C.C. —

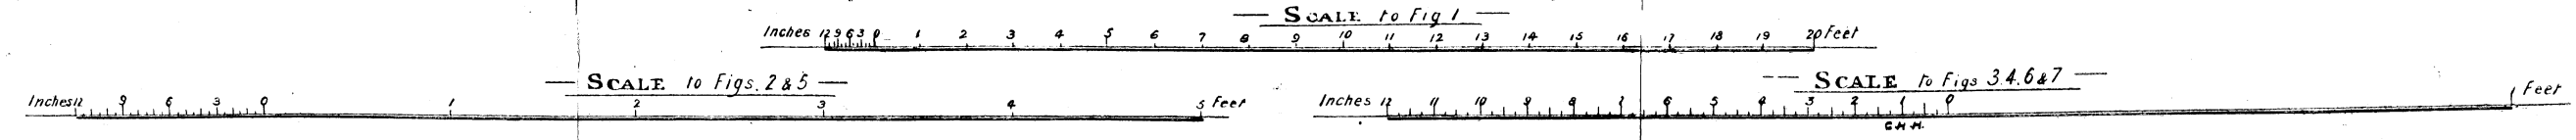

Explication des termes anglais : Detail of Check Rail = Détail du contre-rail. — Crossing 1 in 8 = Croisement de 1 : 8. — Holes for Fang Bolts. = Trous pour boulons à griffes. — Rivets countersunk on both sides = Rivets fraisés sur les deux côtés. — Detail of Crossing 1 in 8 = Détail du croisement de 1 : 8.