


Cross Section.

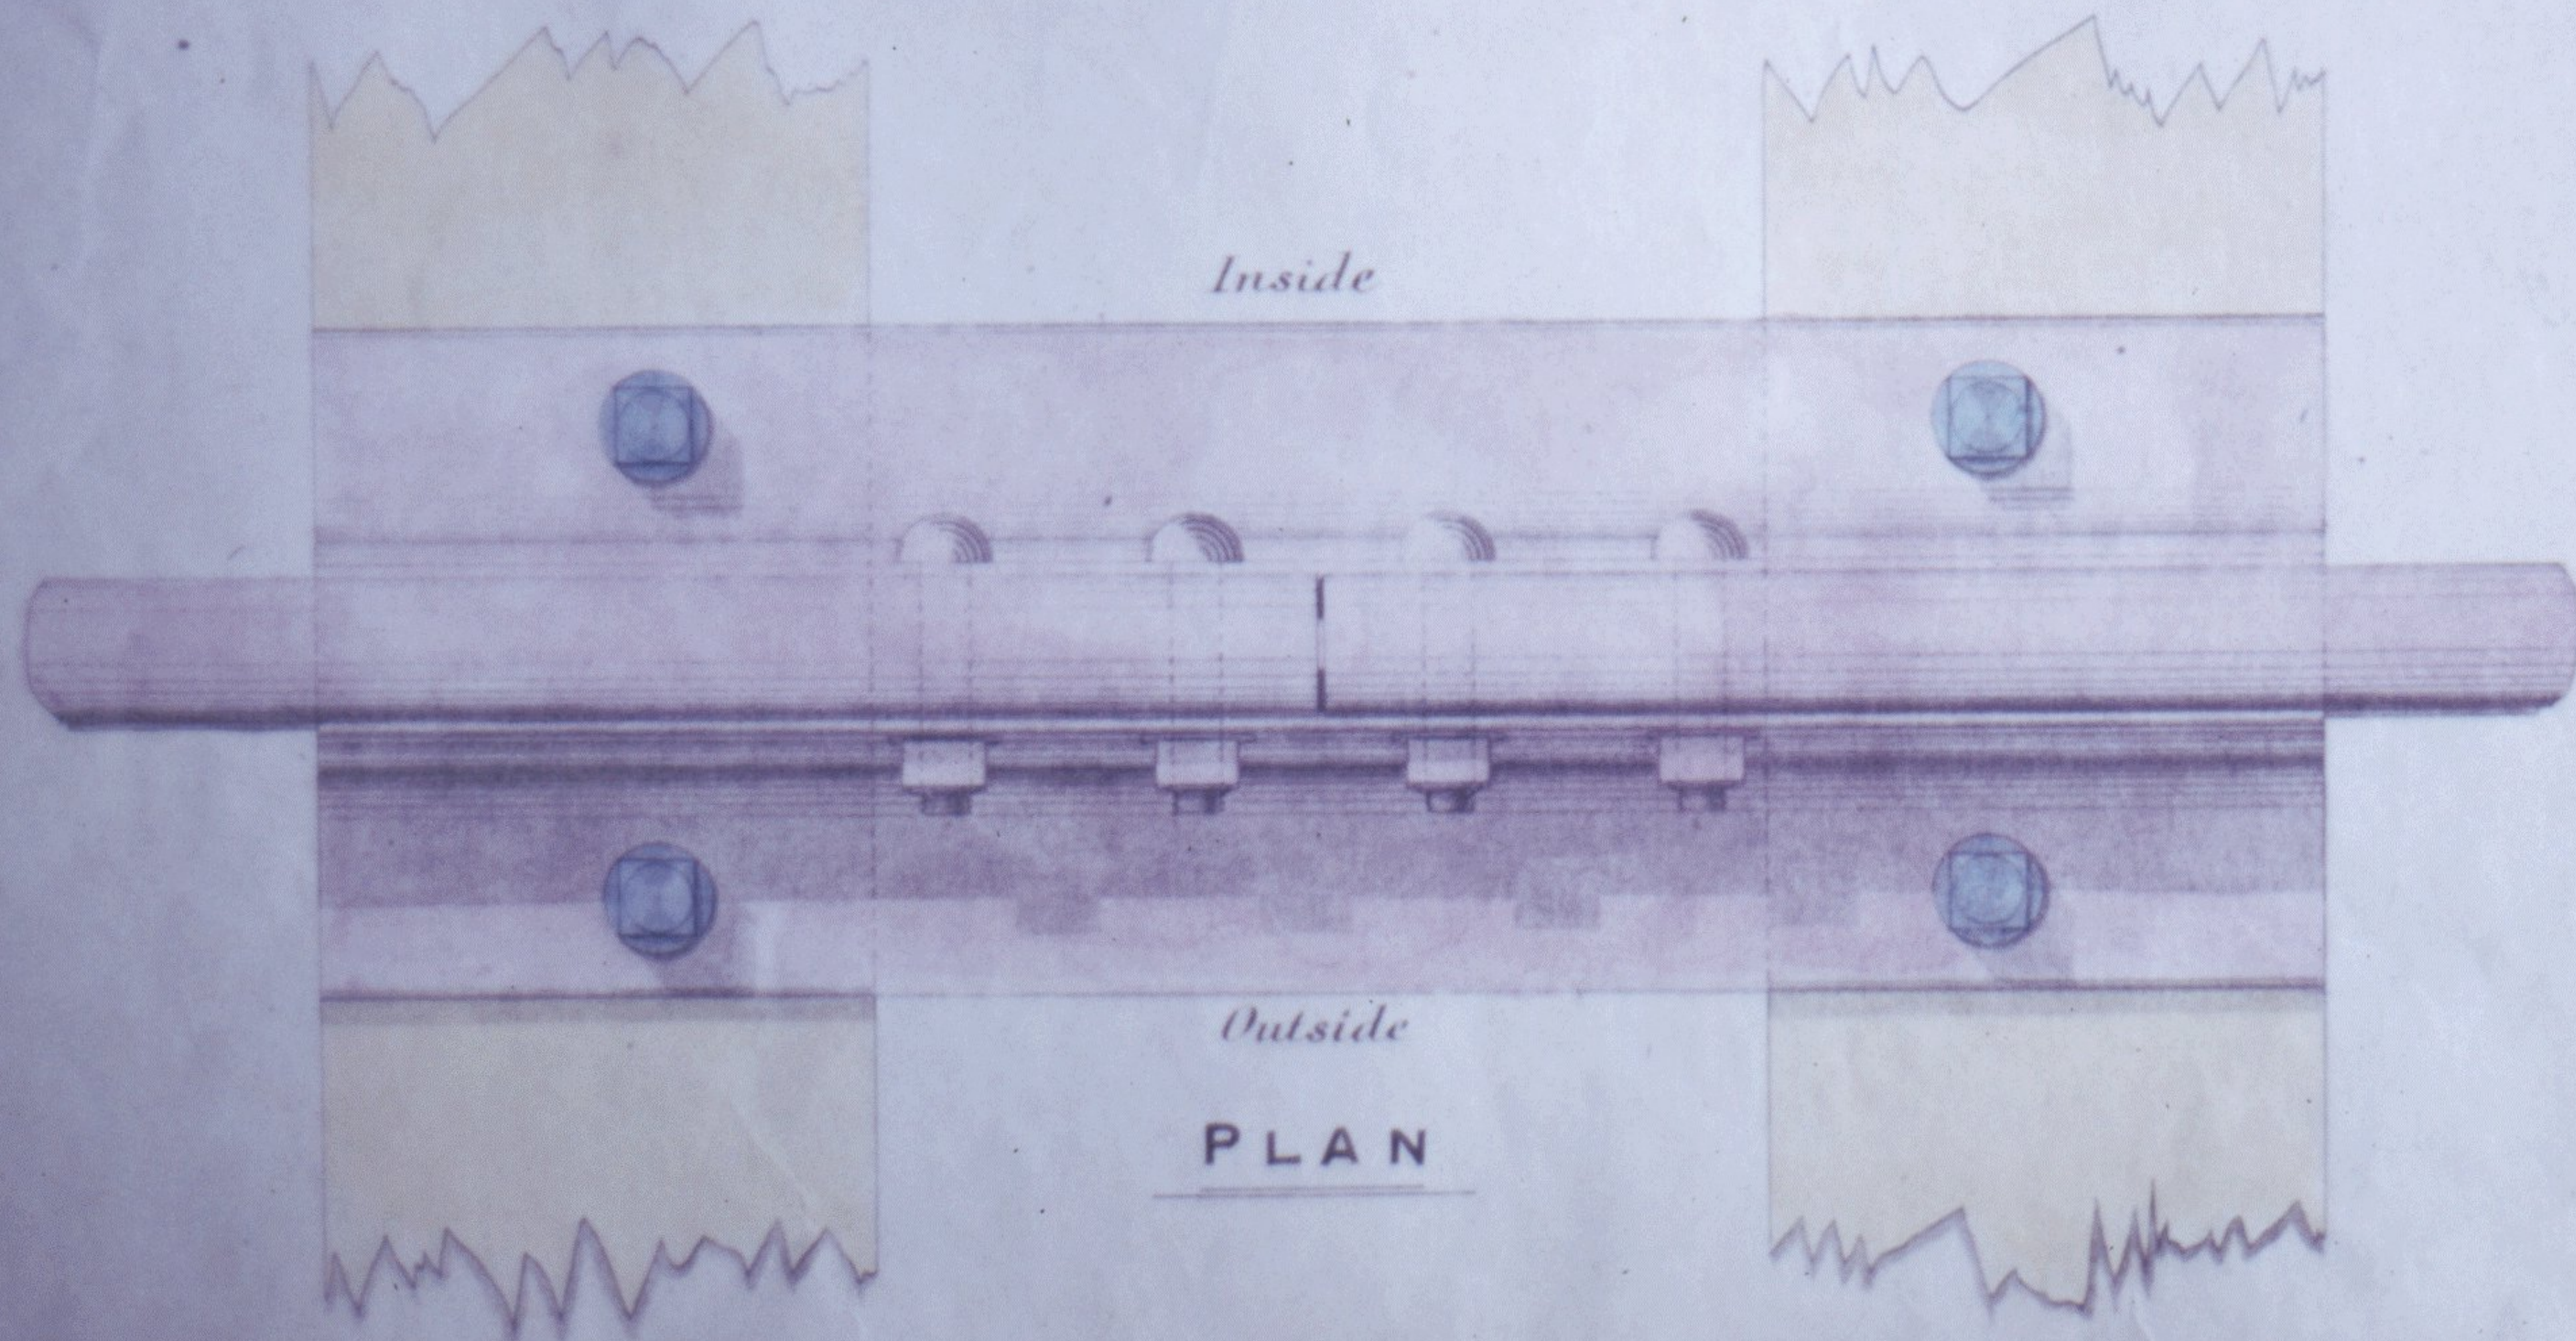

**WRIGHT'S PATENT JOINT**

for  
**85 lbs. G.N. Rail**

(No 12 joints laid in Down Slow No 2 road  
at 1 3/4 miles - Holloway, Mar. 1904.)

1/4<sup>th</sup> Full Size.