




DETAILS OF PERMANENT WAY RAIL JOINTS FOR B.S. 95 LBS. RAIL.

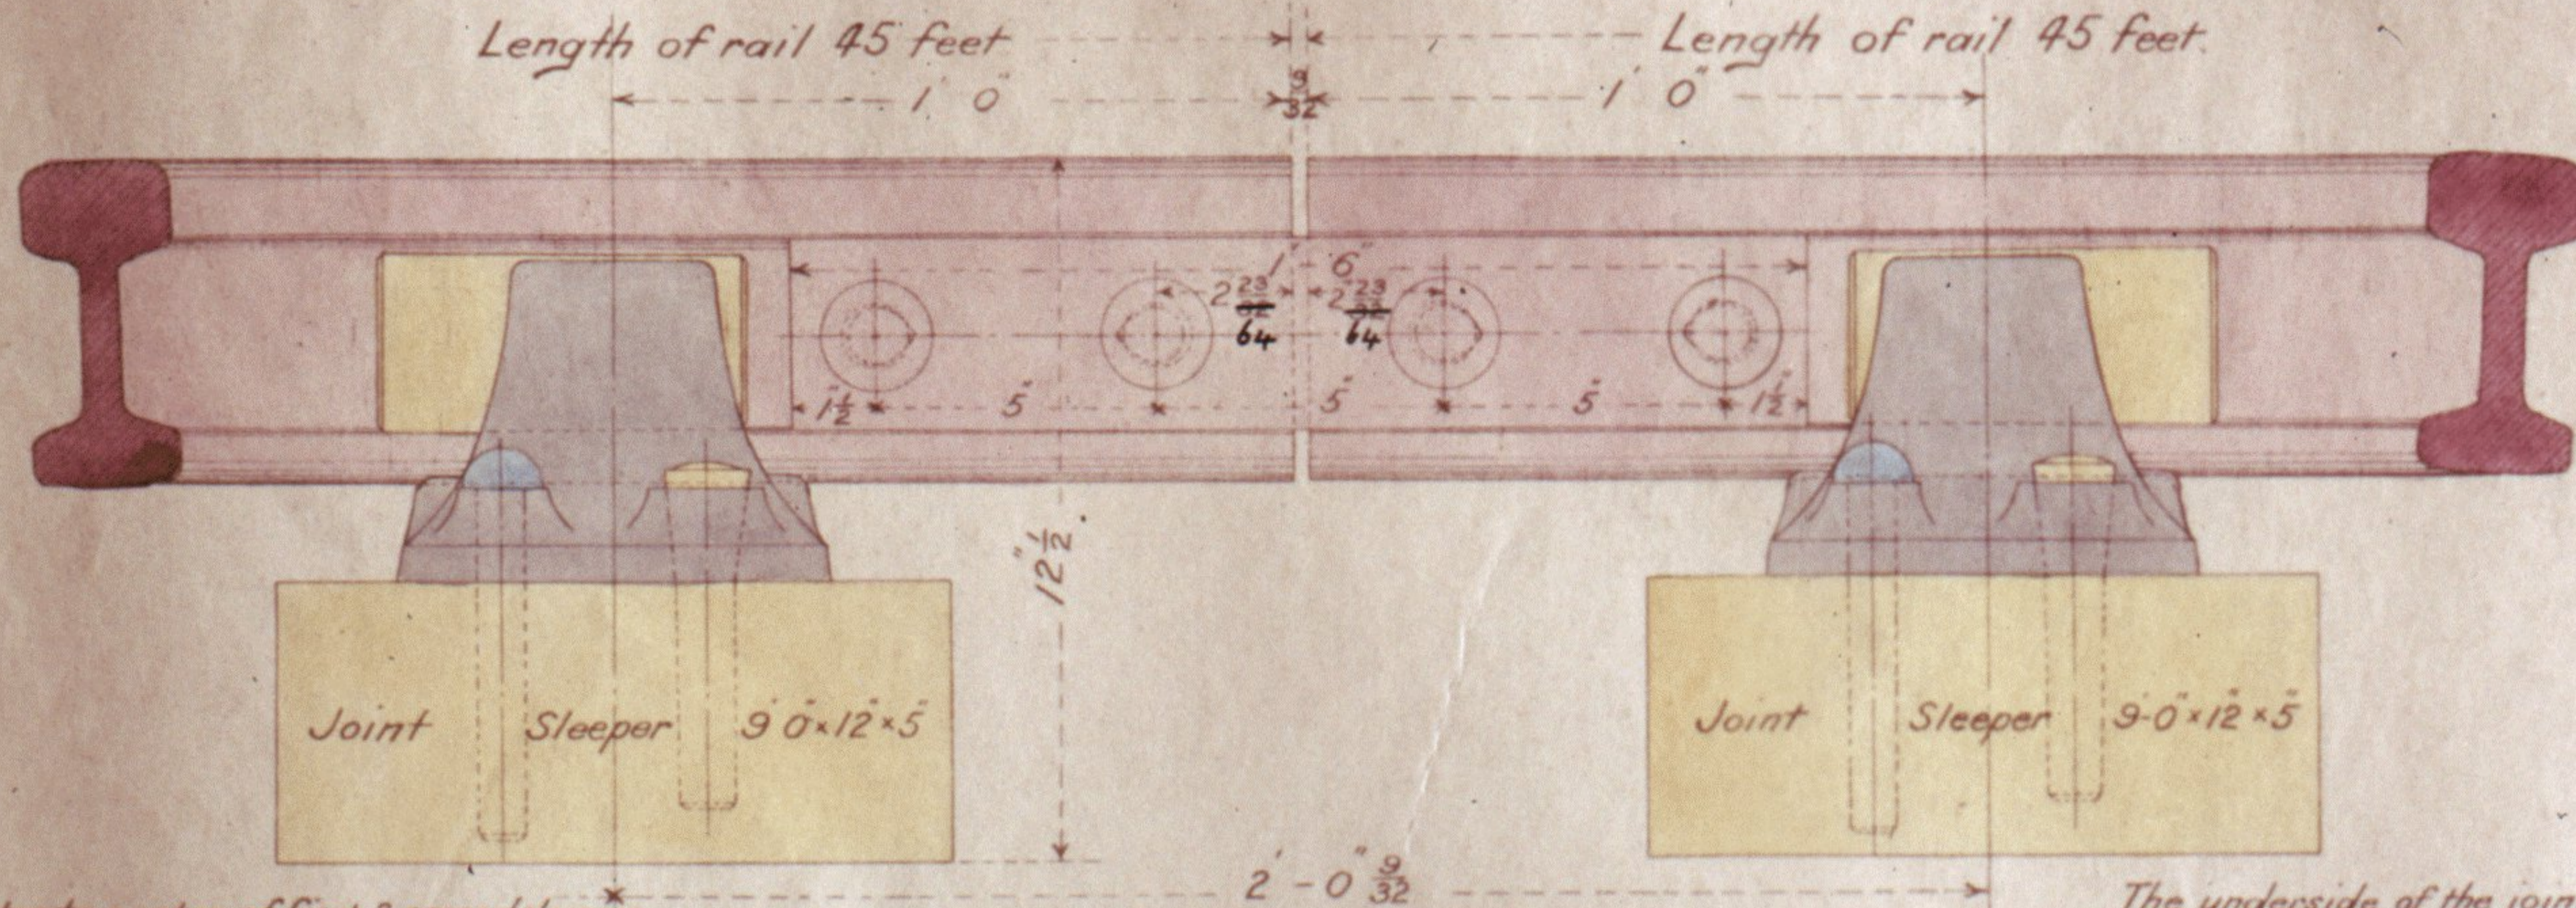



ELEVATION OF JOINT SHEWING FISH-PLATE.

2-5 Centre to centre of first & second sleepers
2-7 " " second & third
then 2-9" centres




The underside of the joint sleepers to be at the same level as that of the ordinary sleeper

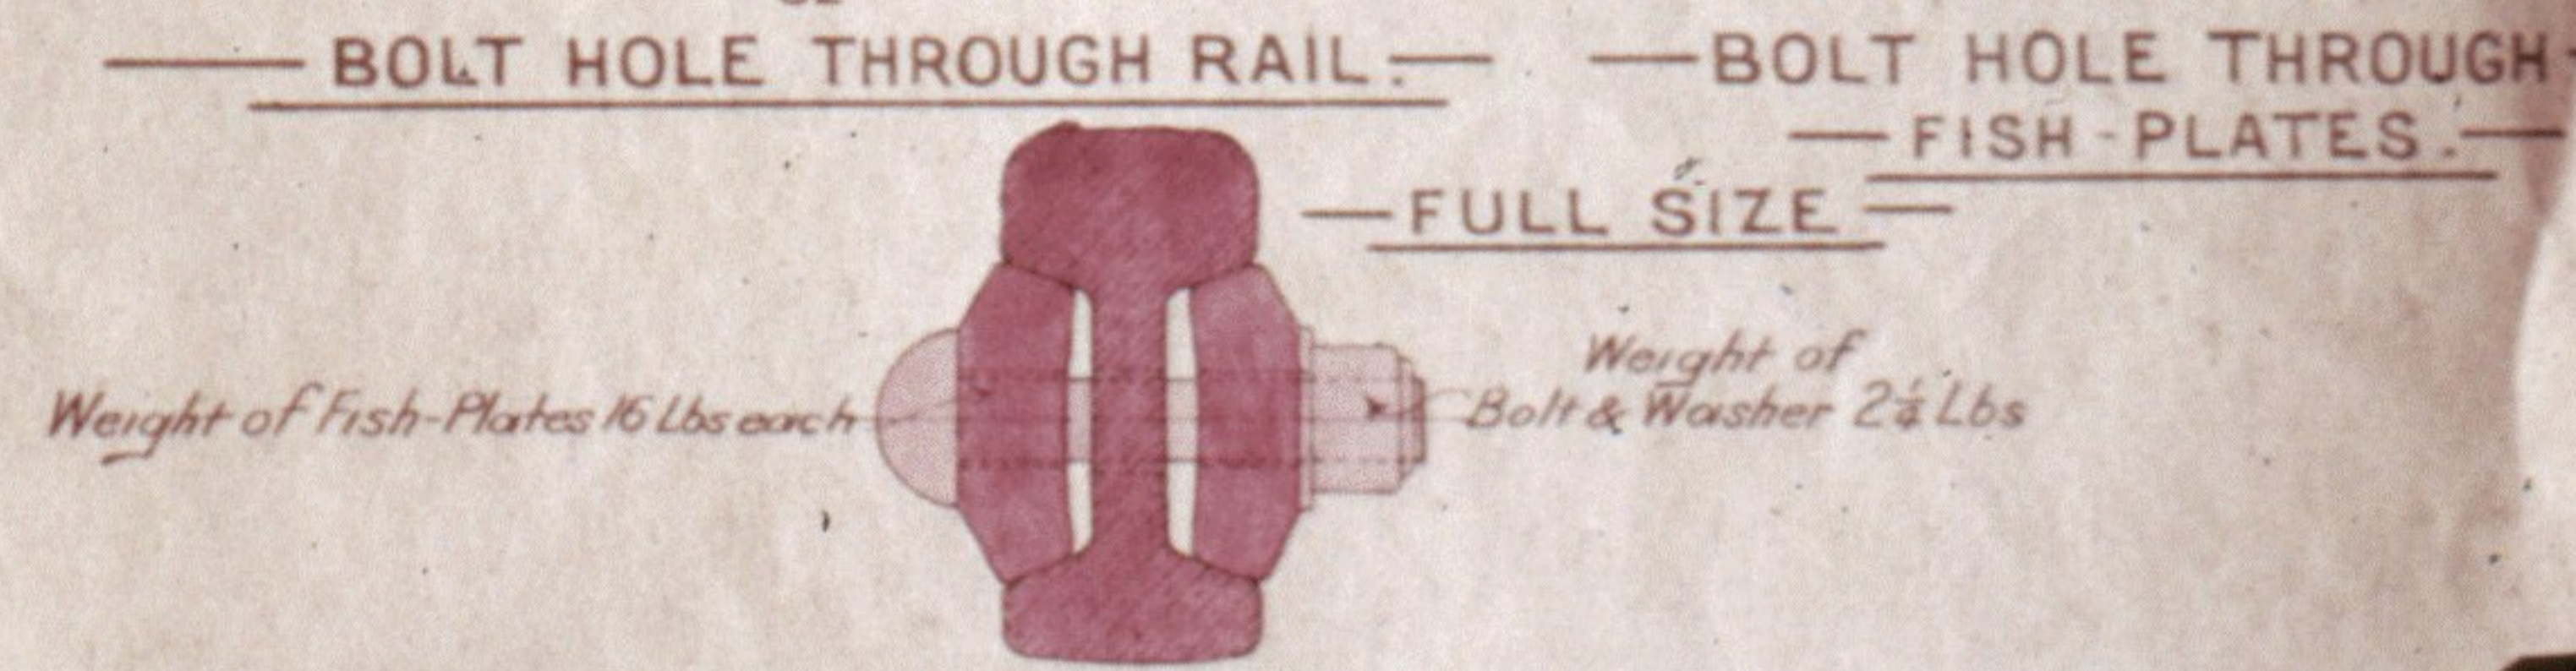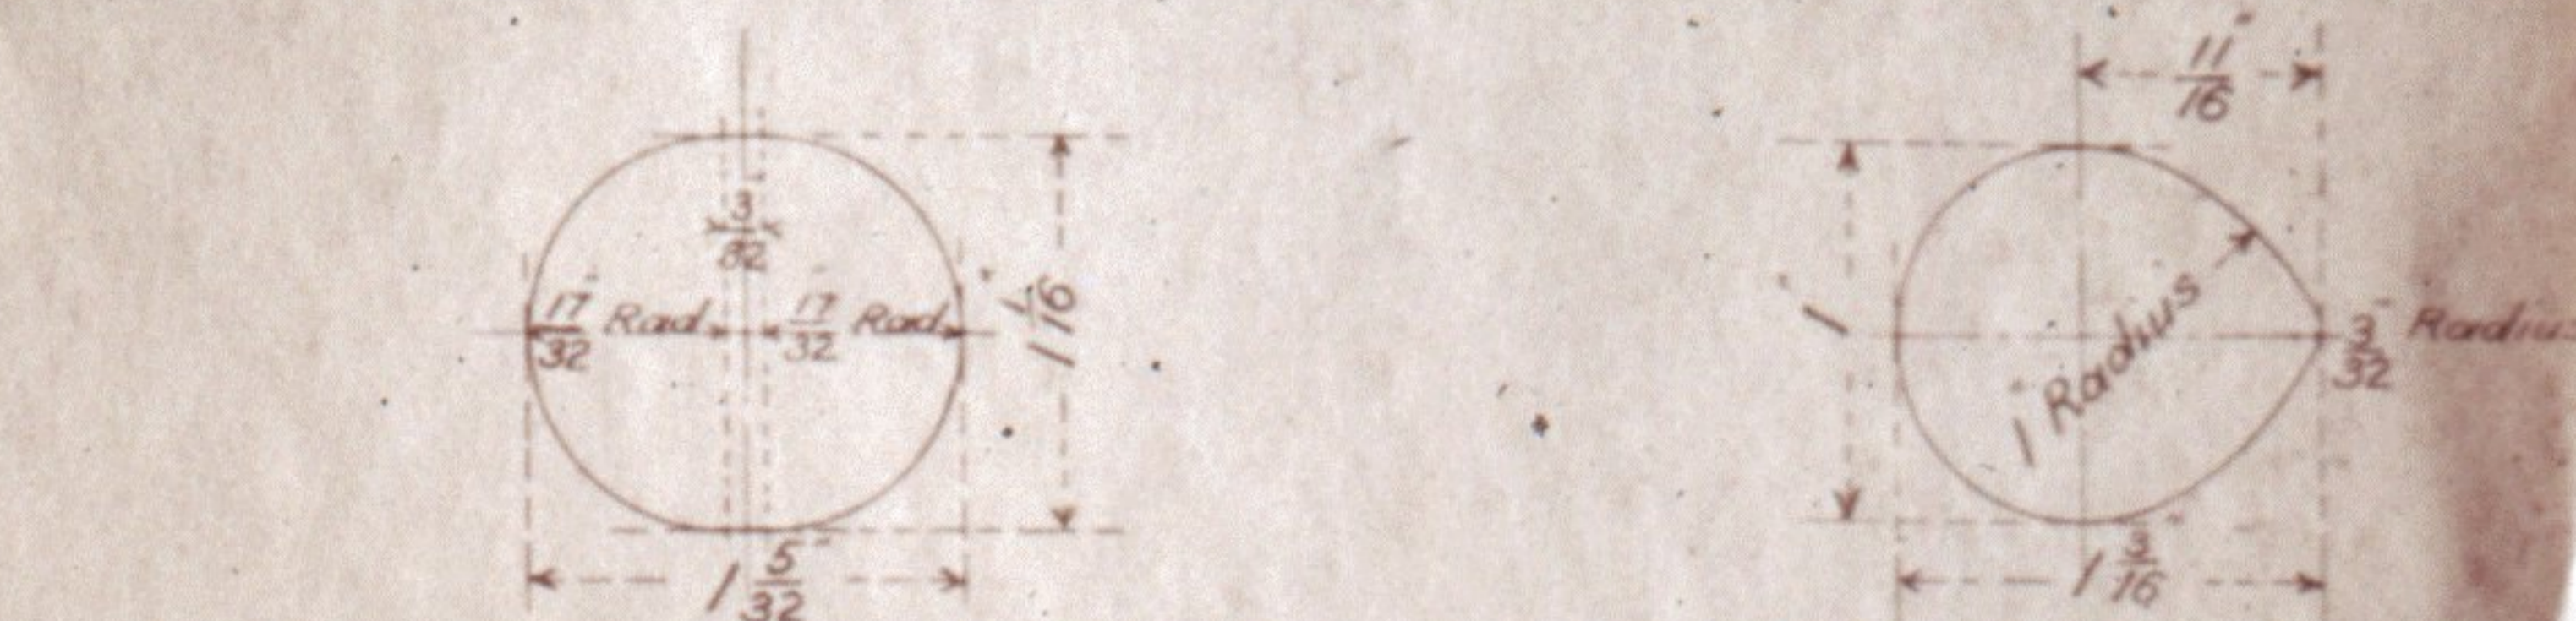

SECTION OF RAIL AND FISH-PLATE.

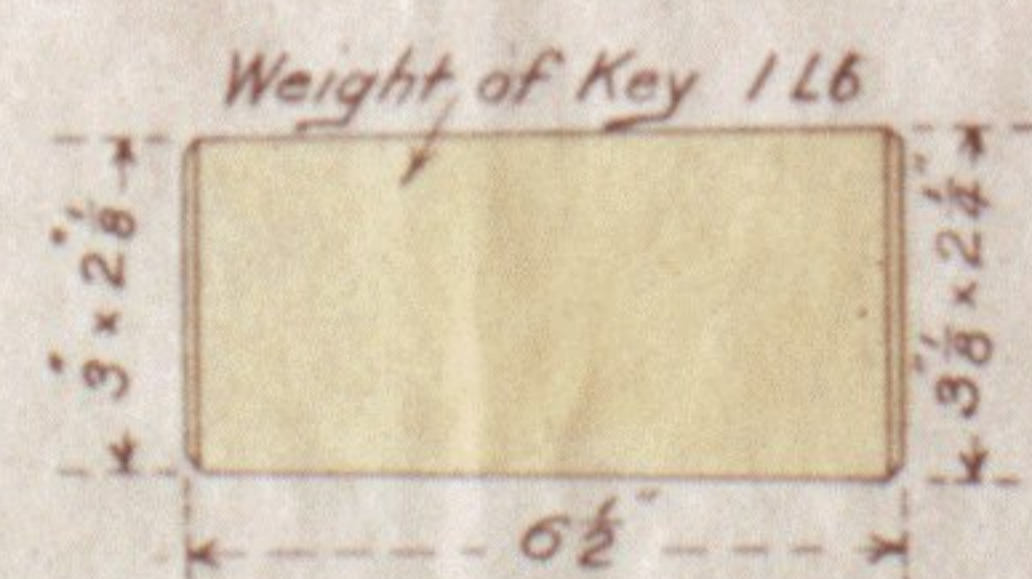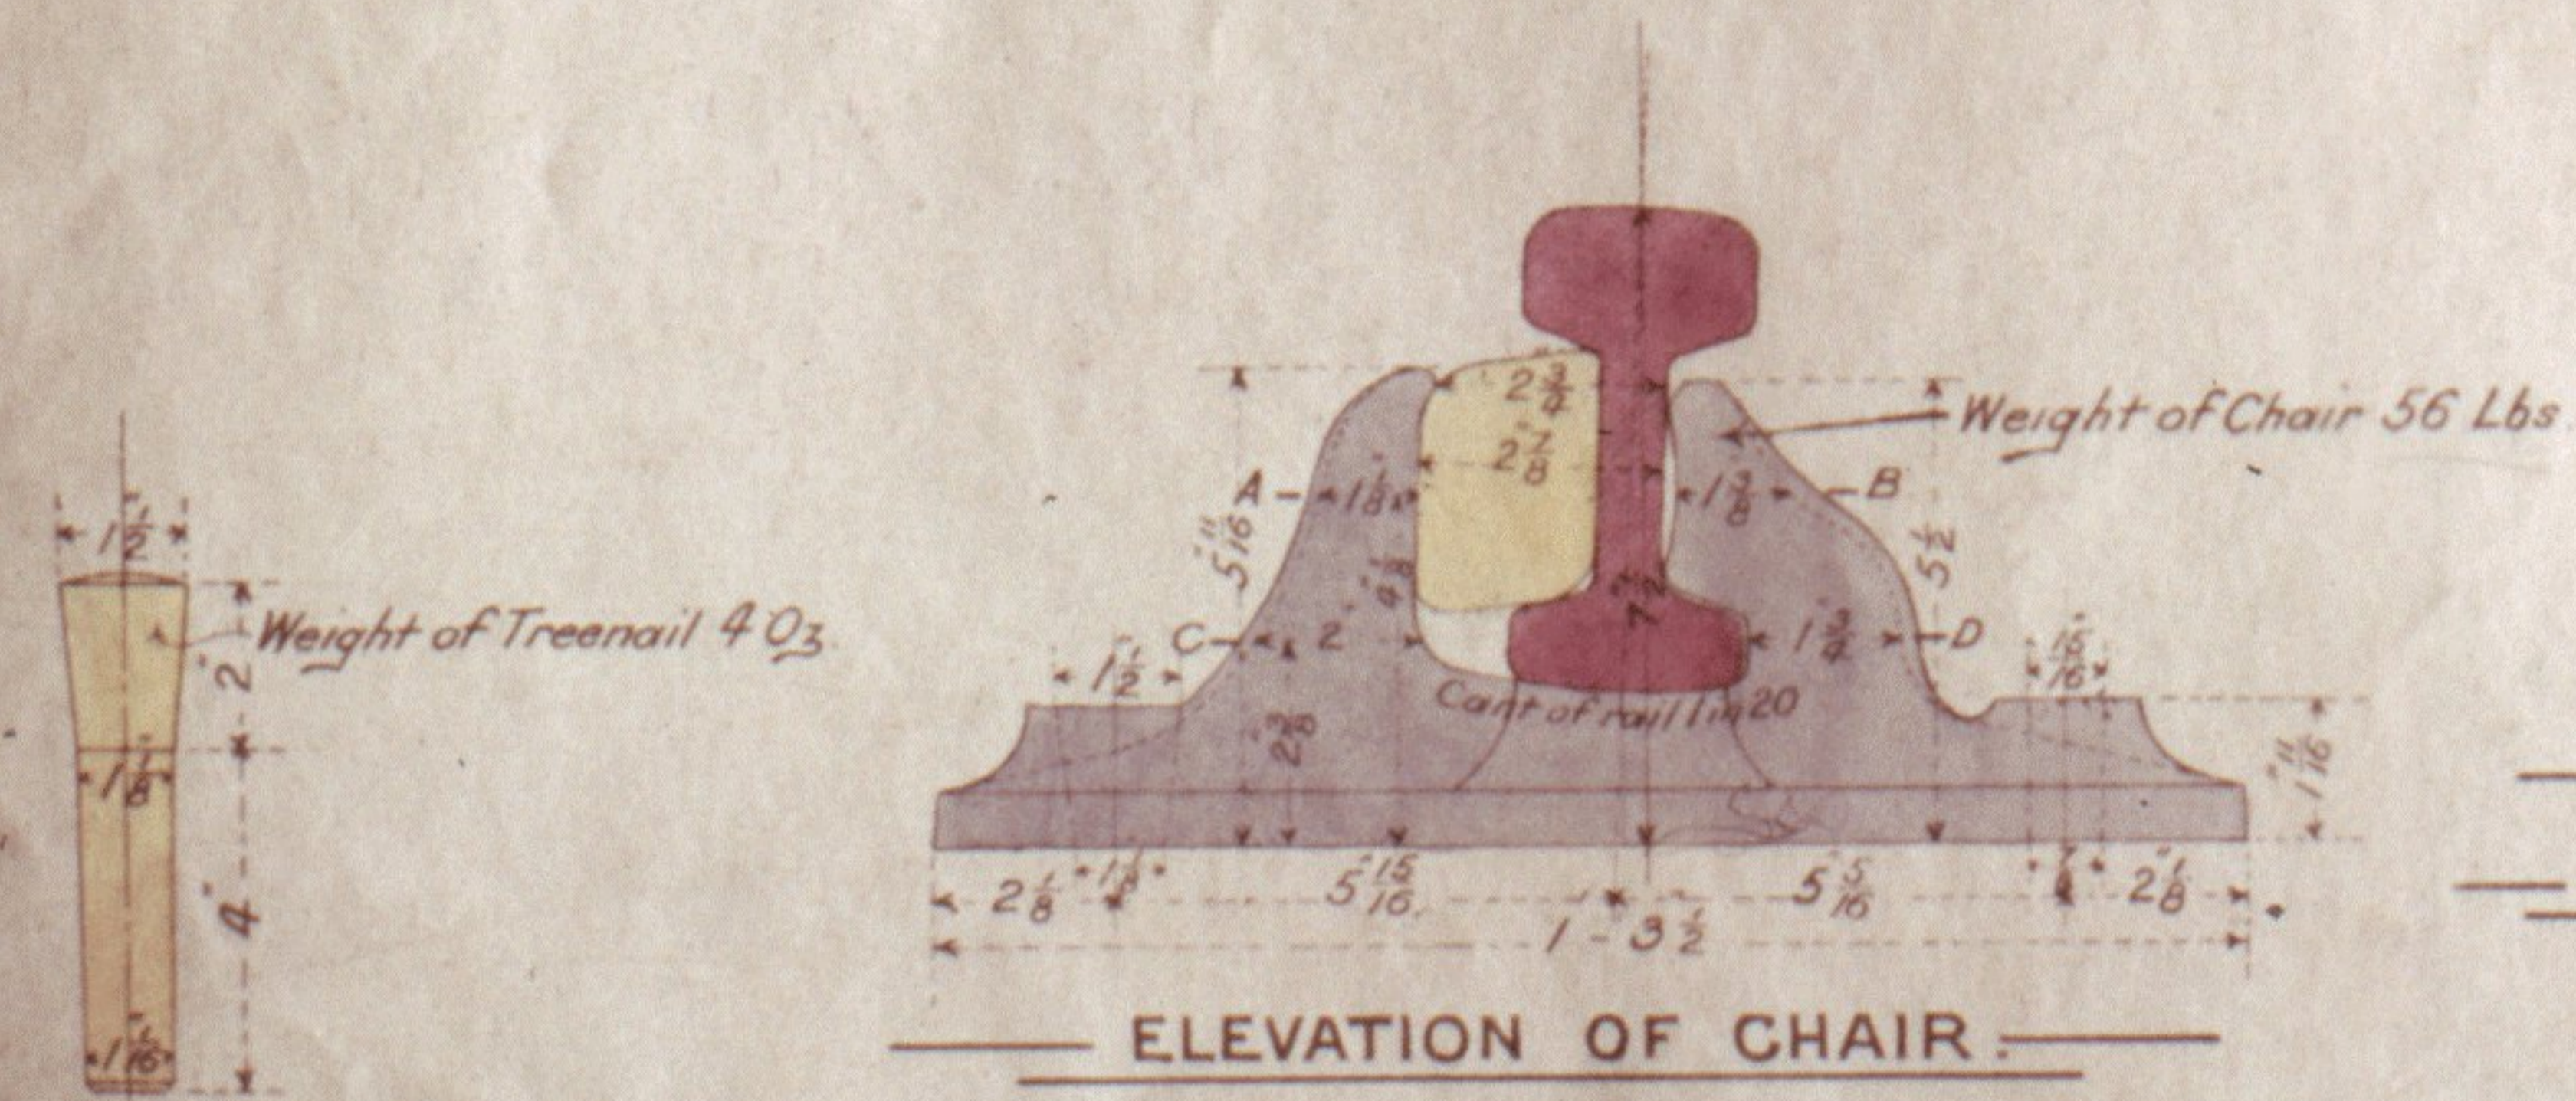

TO BE MADE RIGHT AND LEFT HAND.

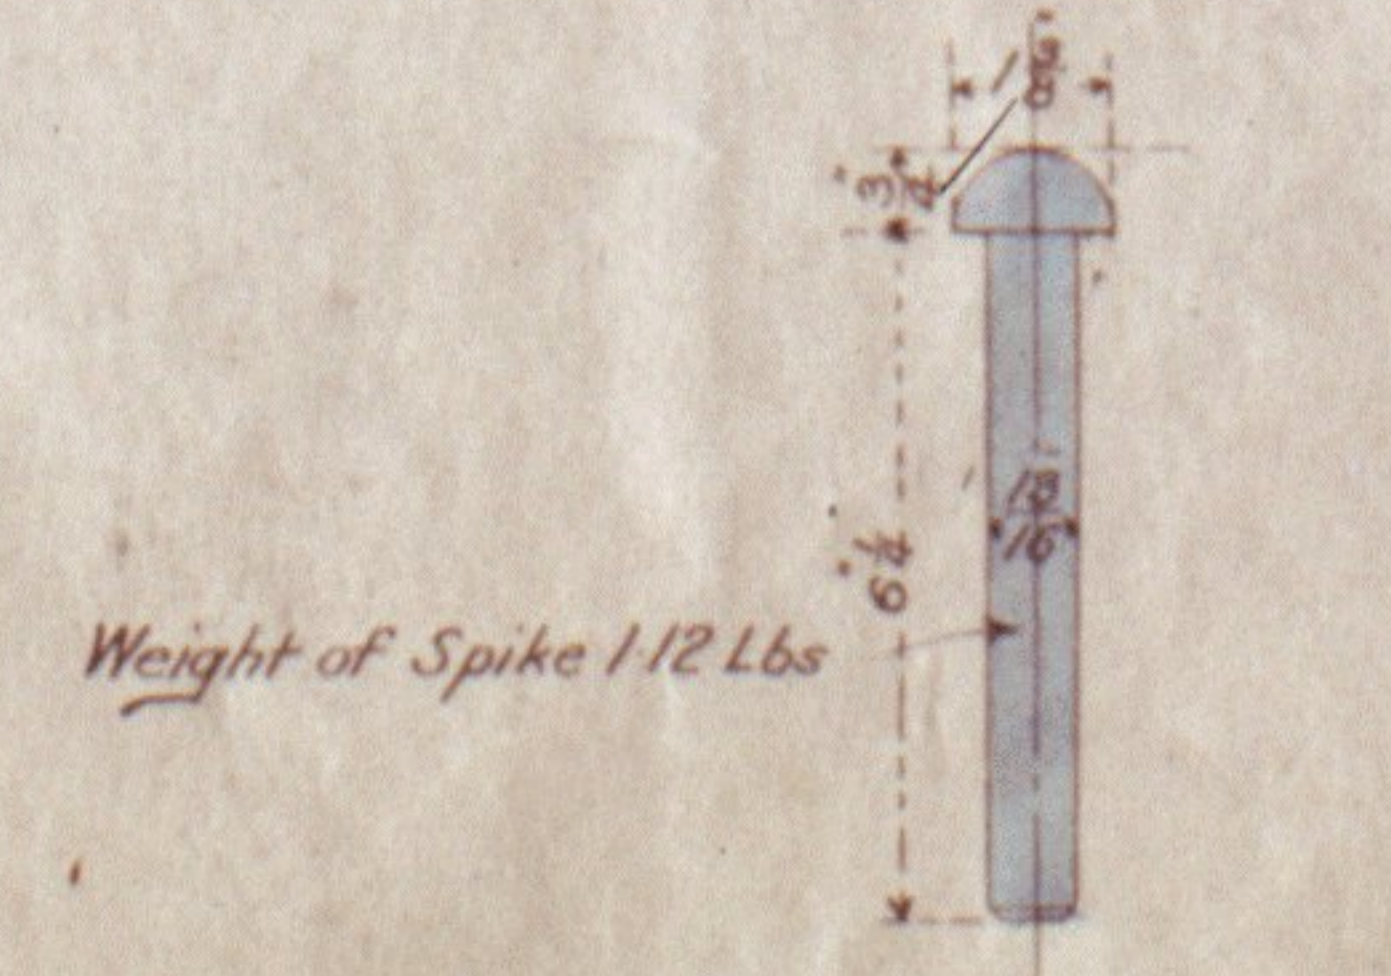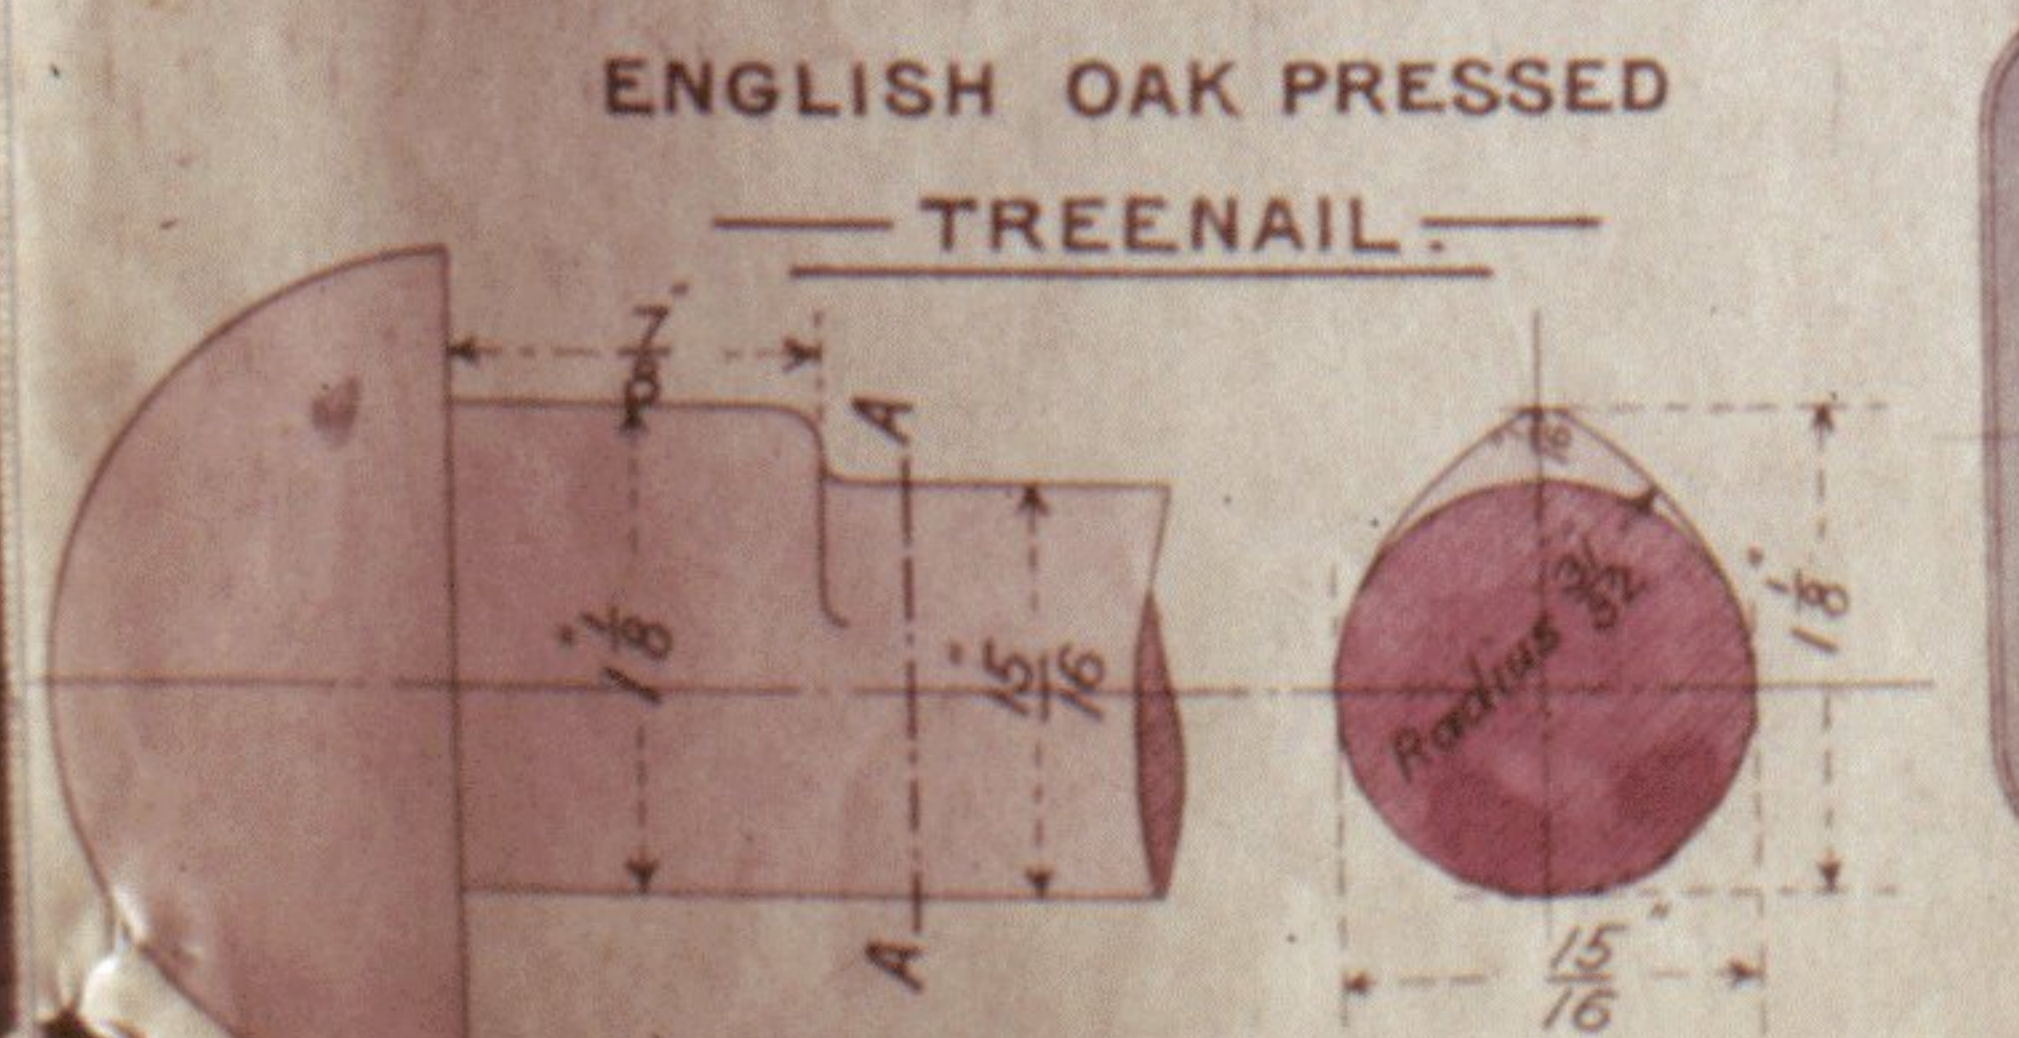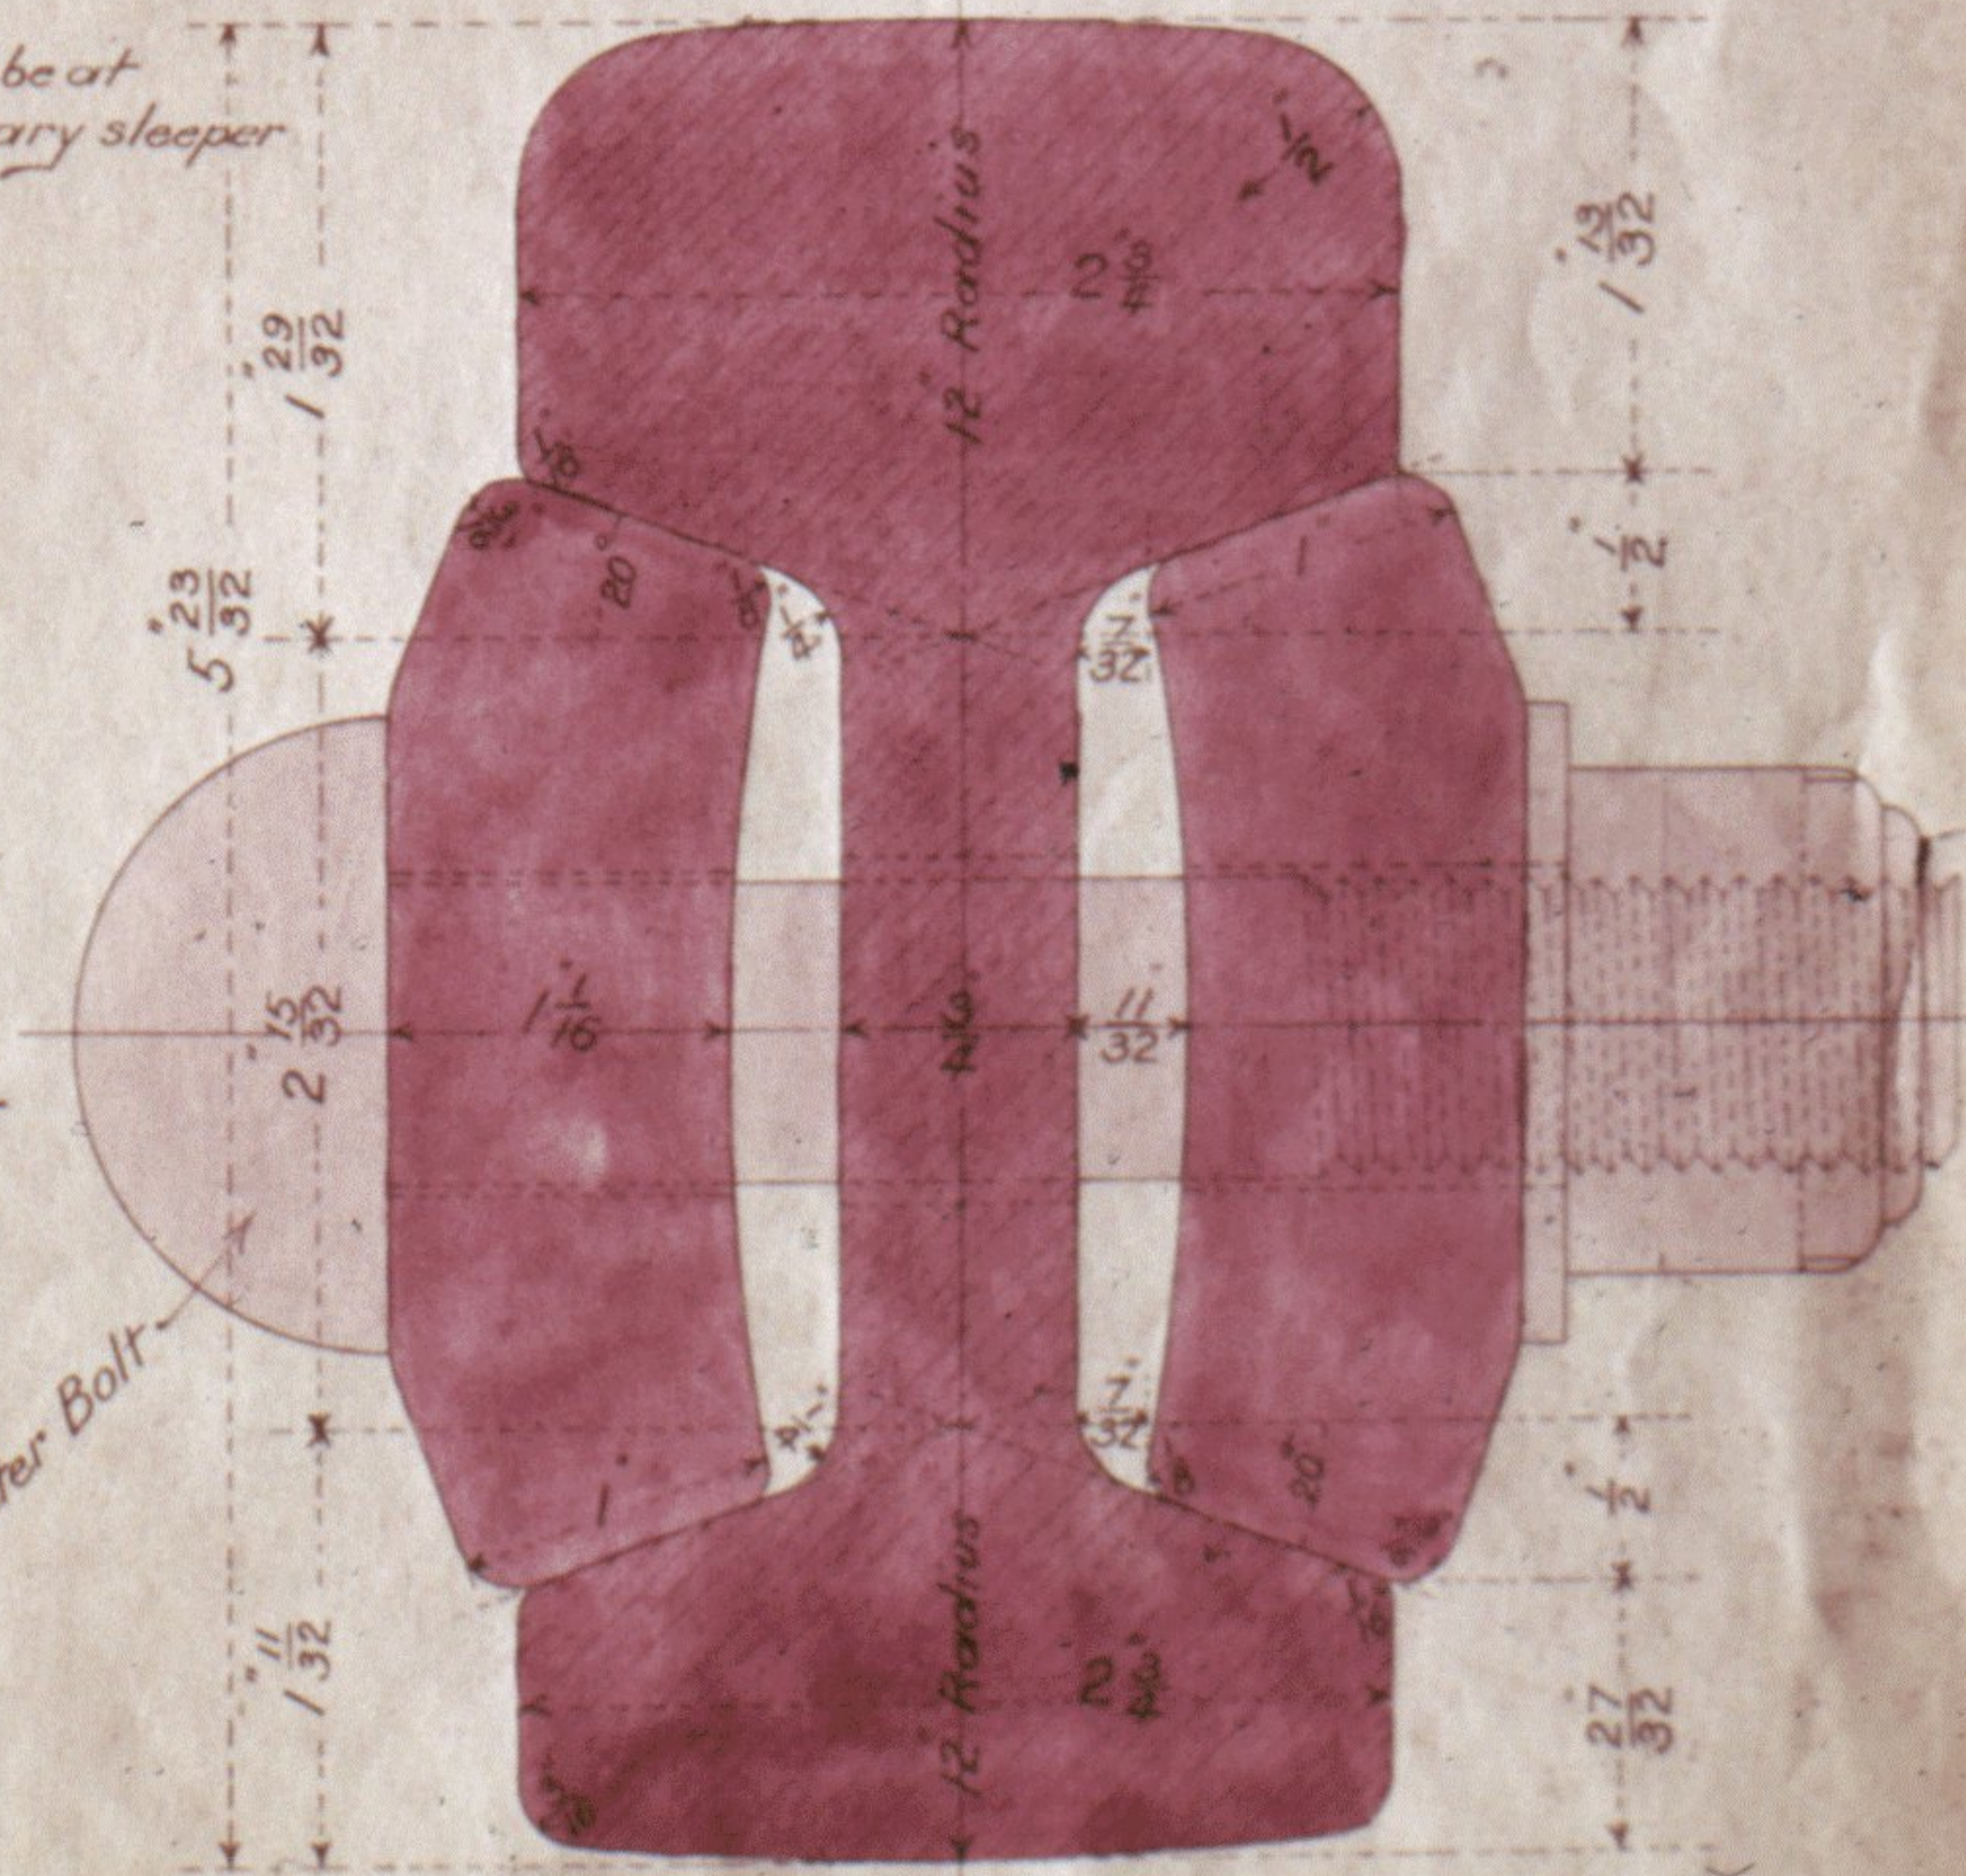

SECTION OF RAIL AND FISH-PLATE

FULL SIZE