




LONDON & BLETCHLEY.
1853.

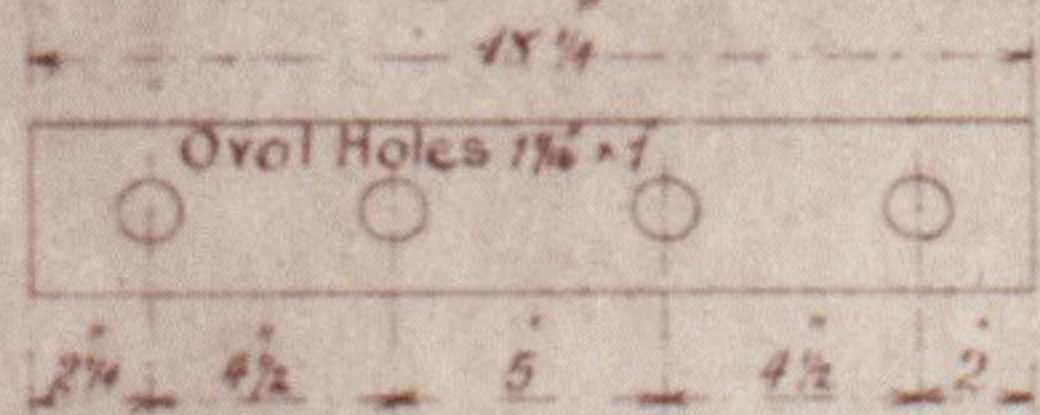


LANCASTER & CARLISLE.
1853.

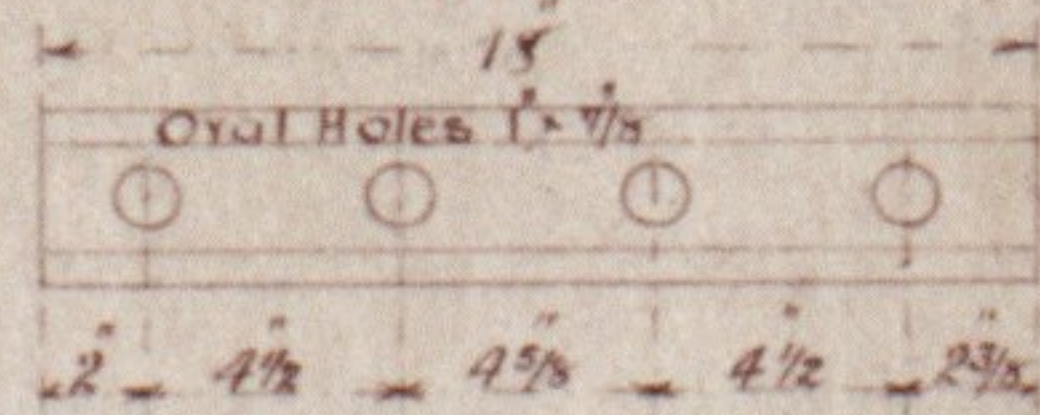


CHESTER & HOLYHEAD.
1853.

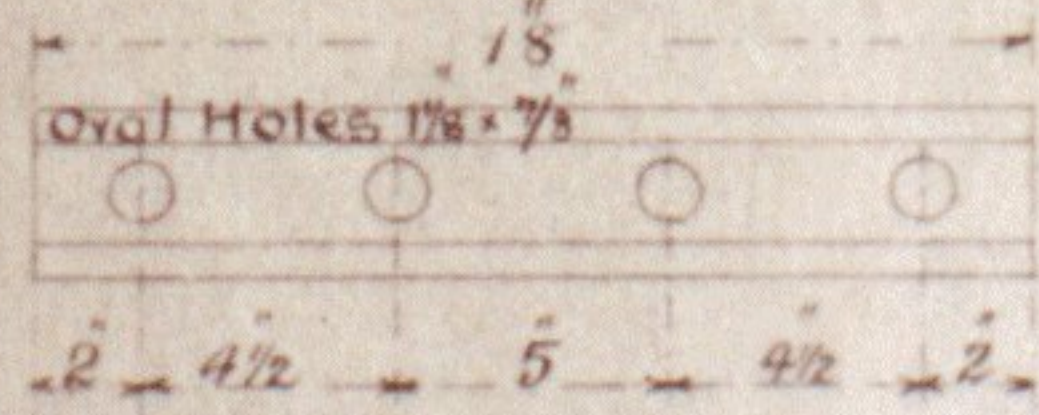


GENERAL.
1857.

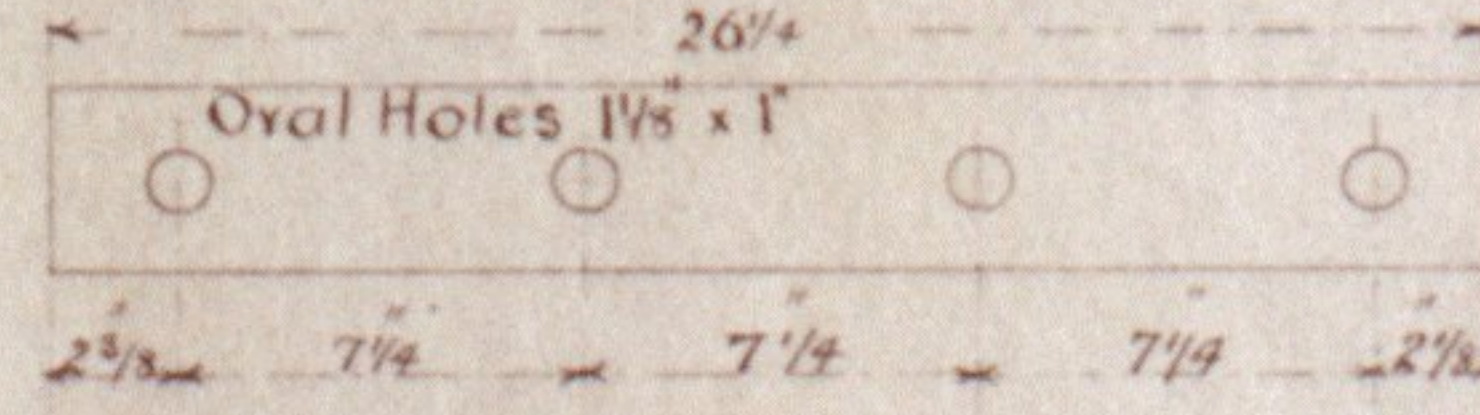



LANCASTER & CARLISLE.
1861.

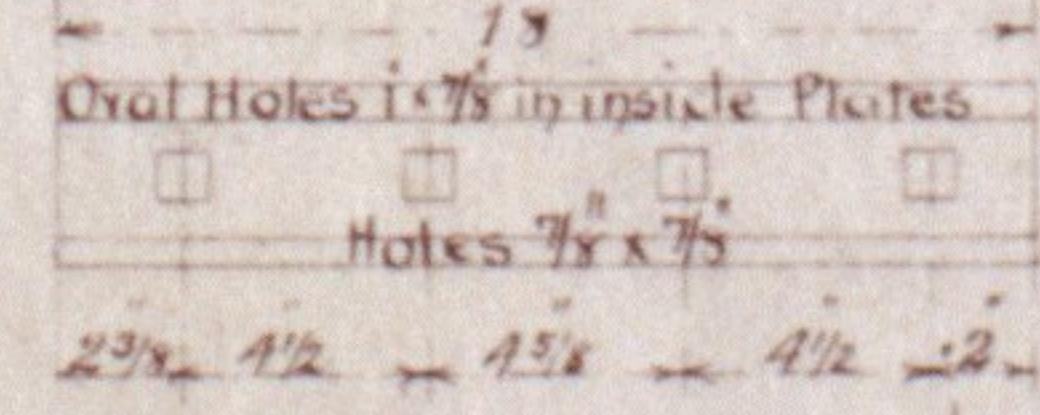


LANCASHIRE UNION.
1869.

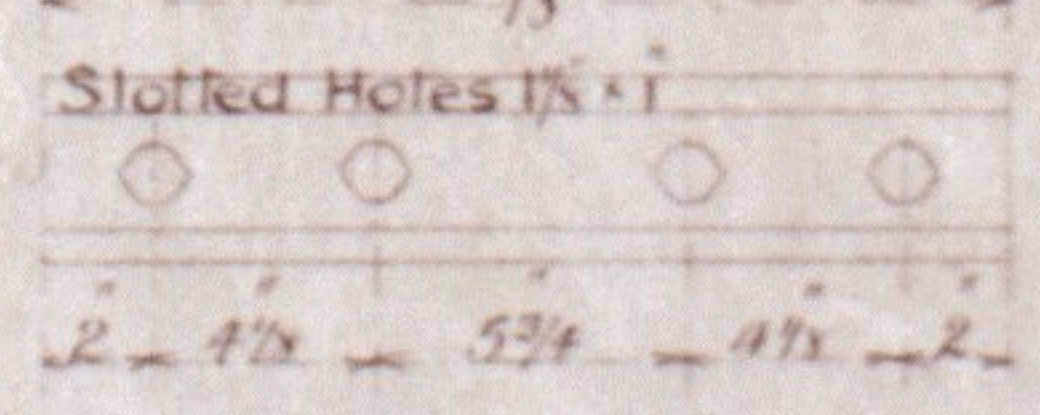



GENERAL.
1872.

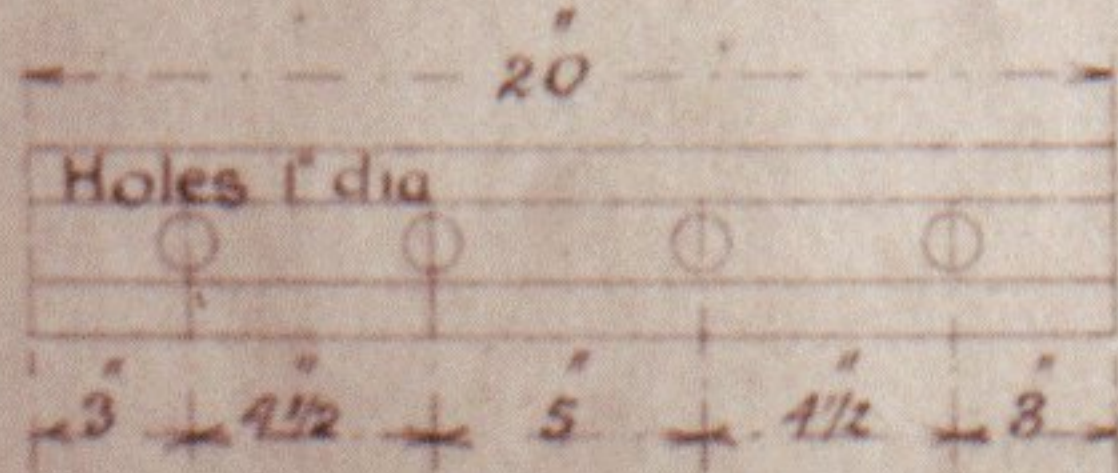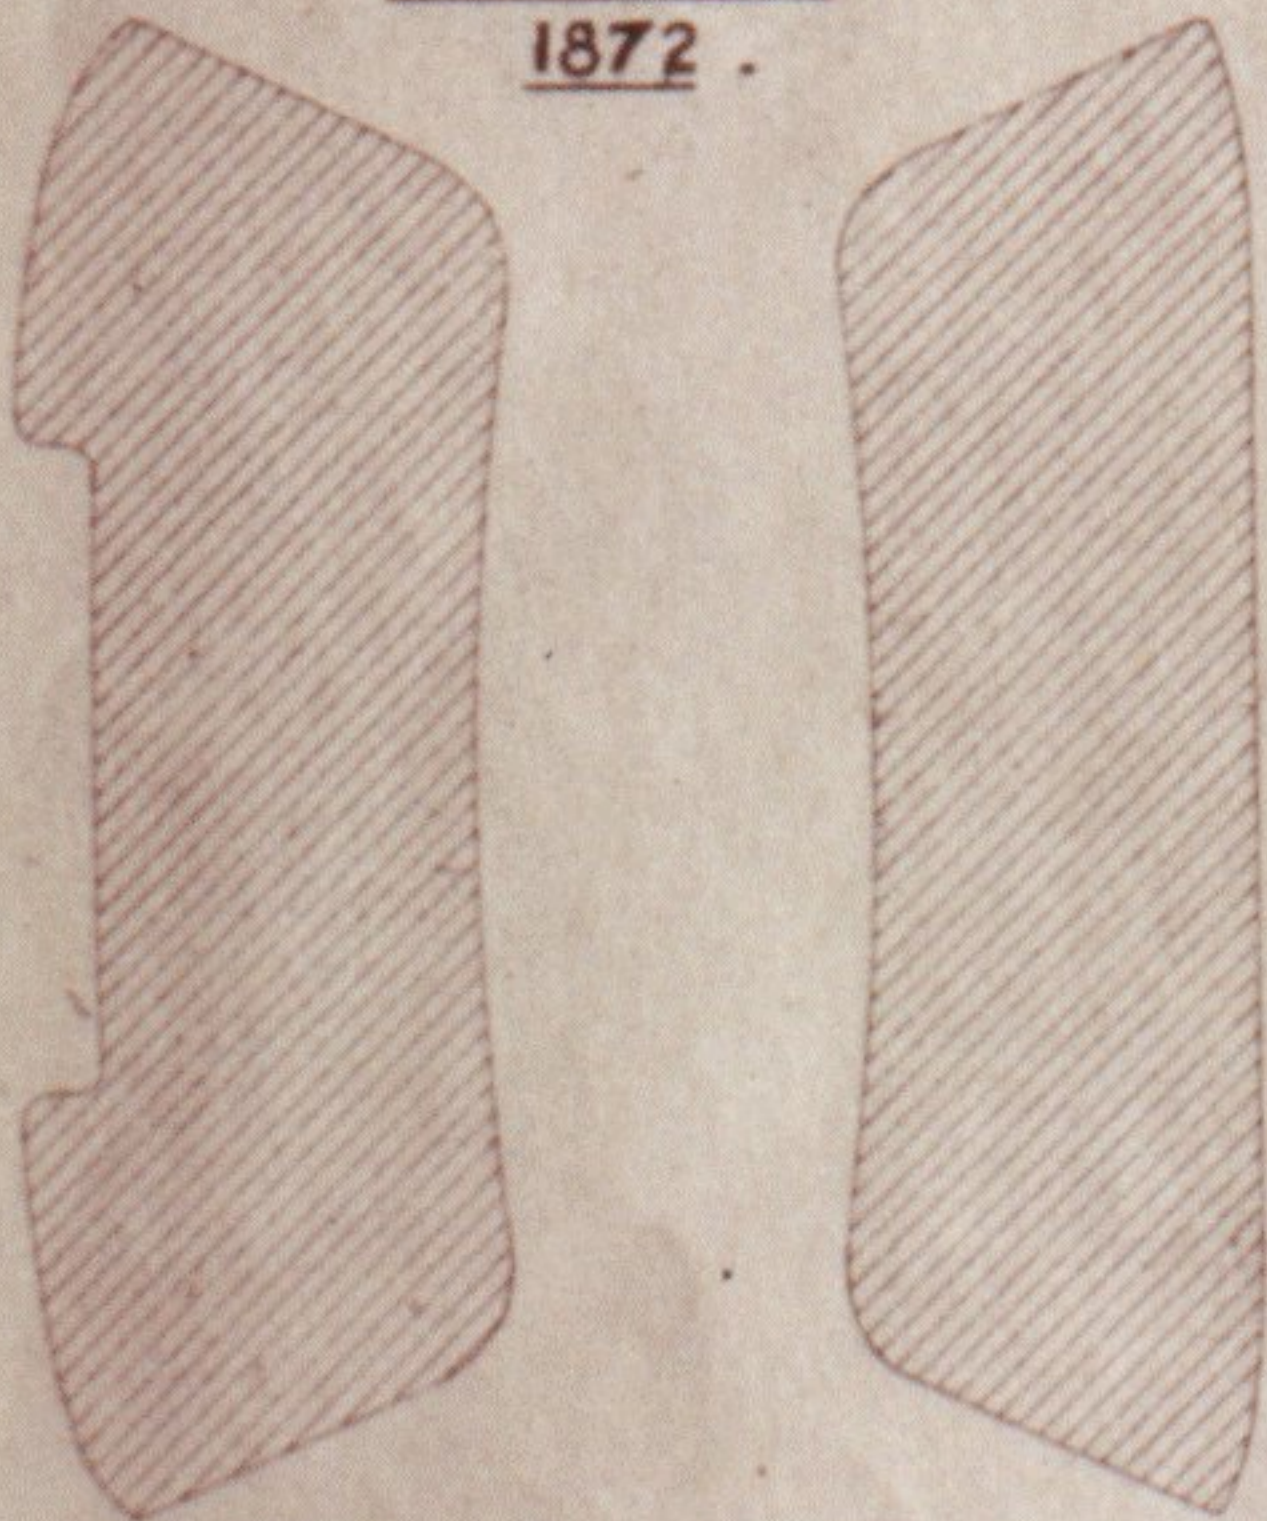



GENERAL.
1876.

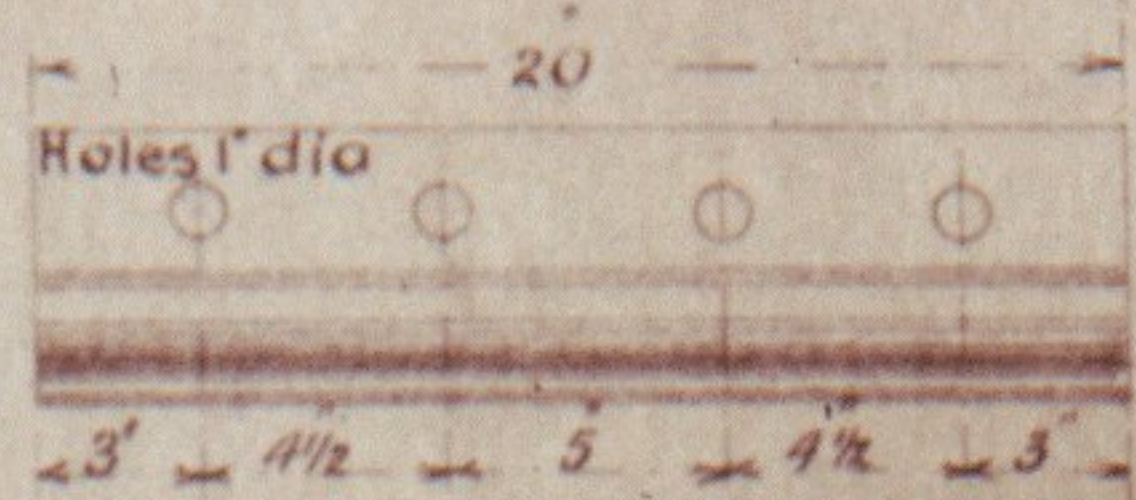


GENERAL.
1886 ?.

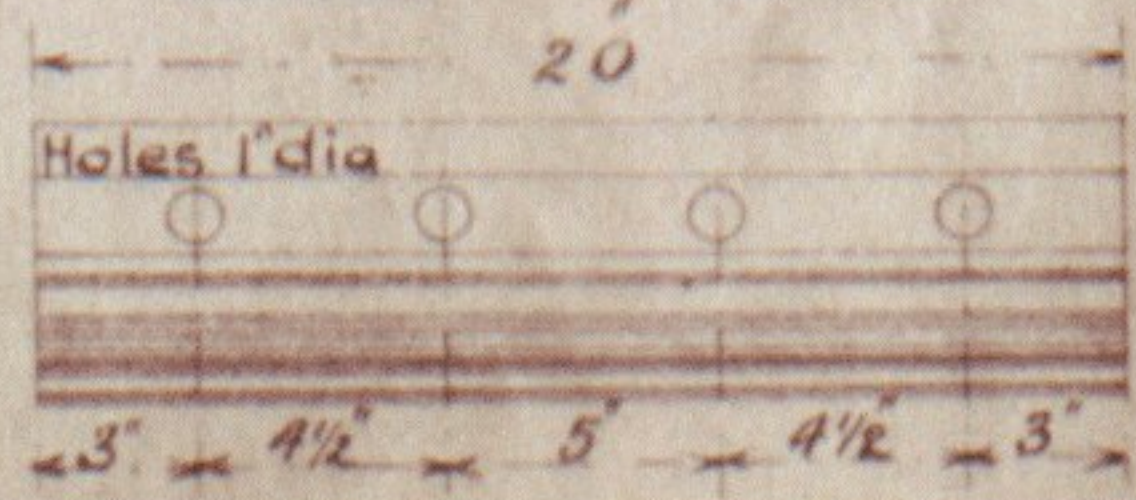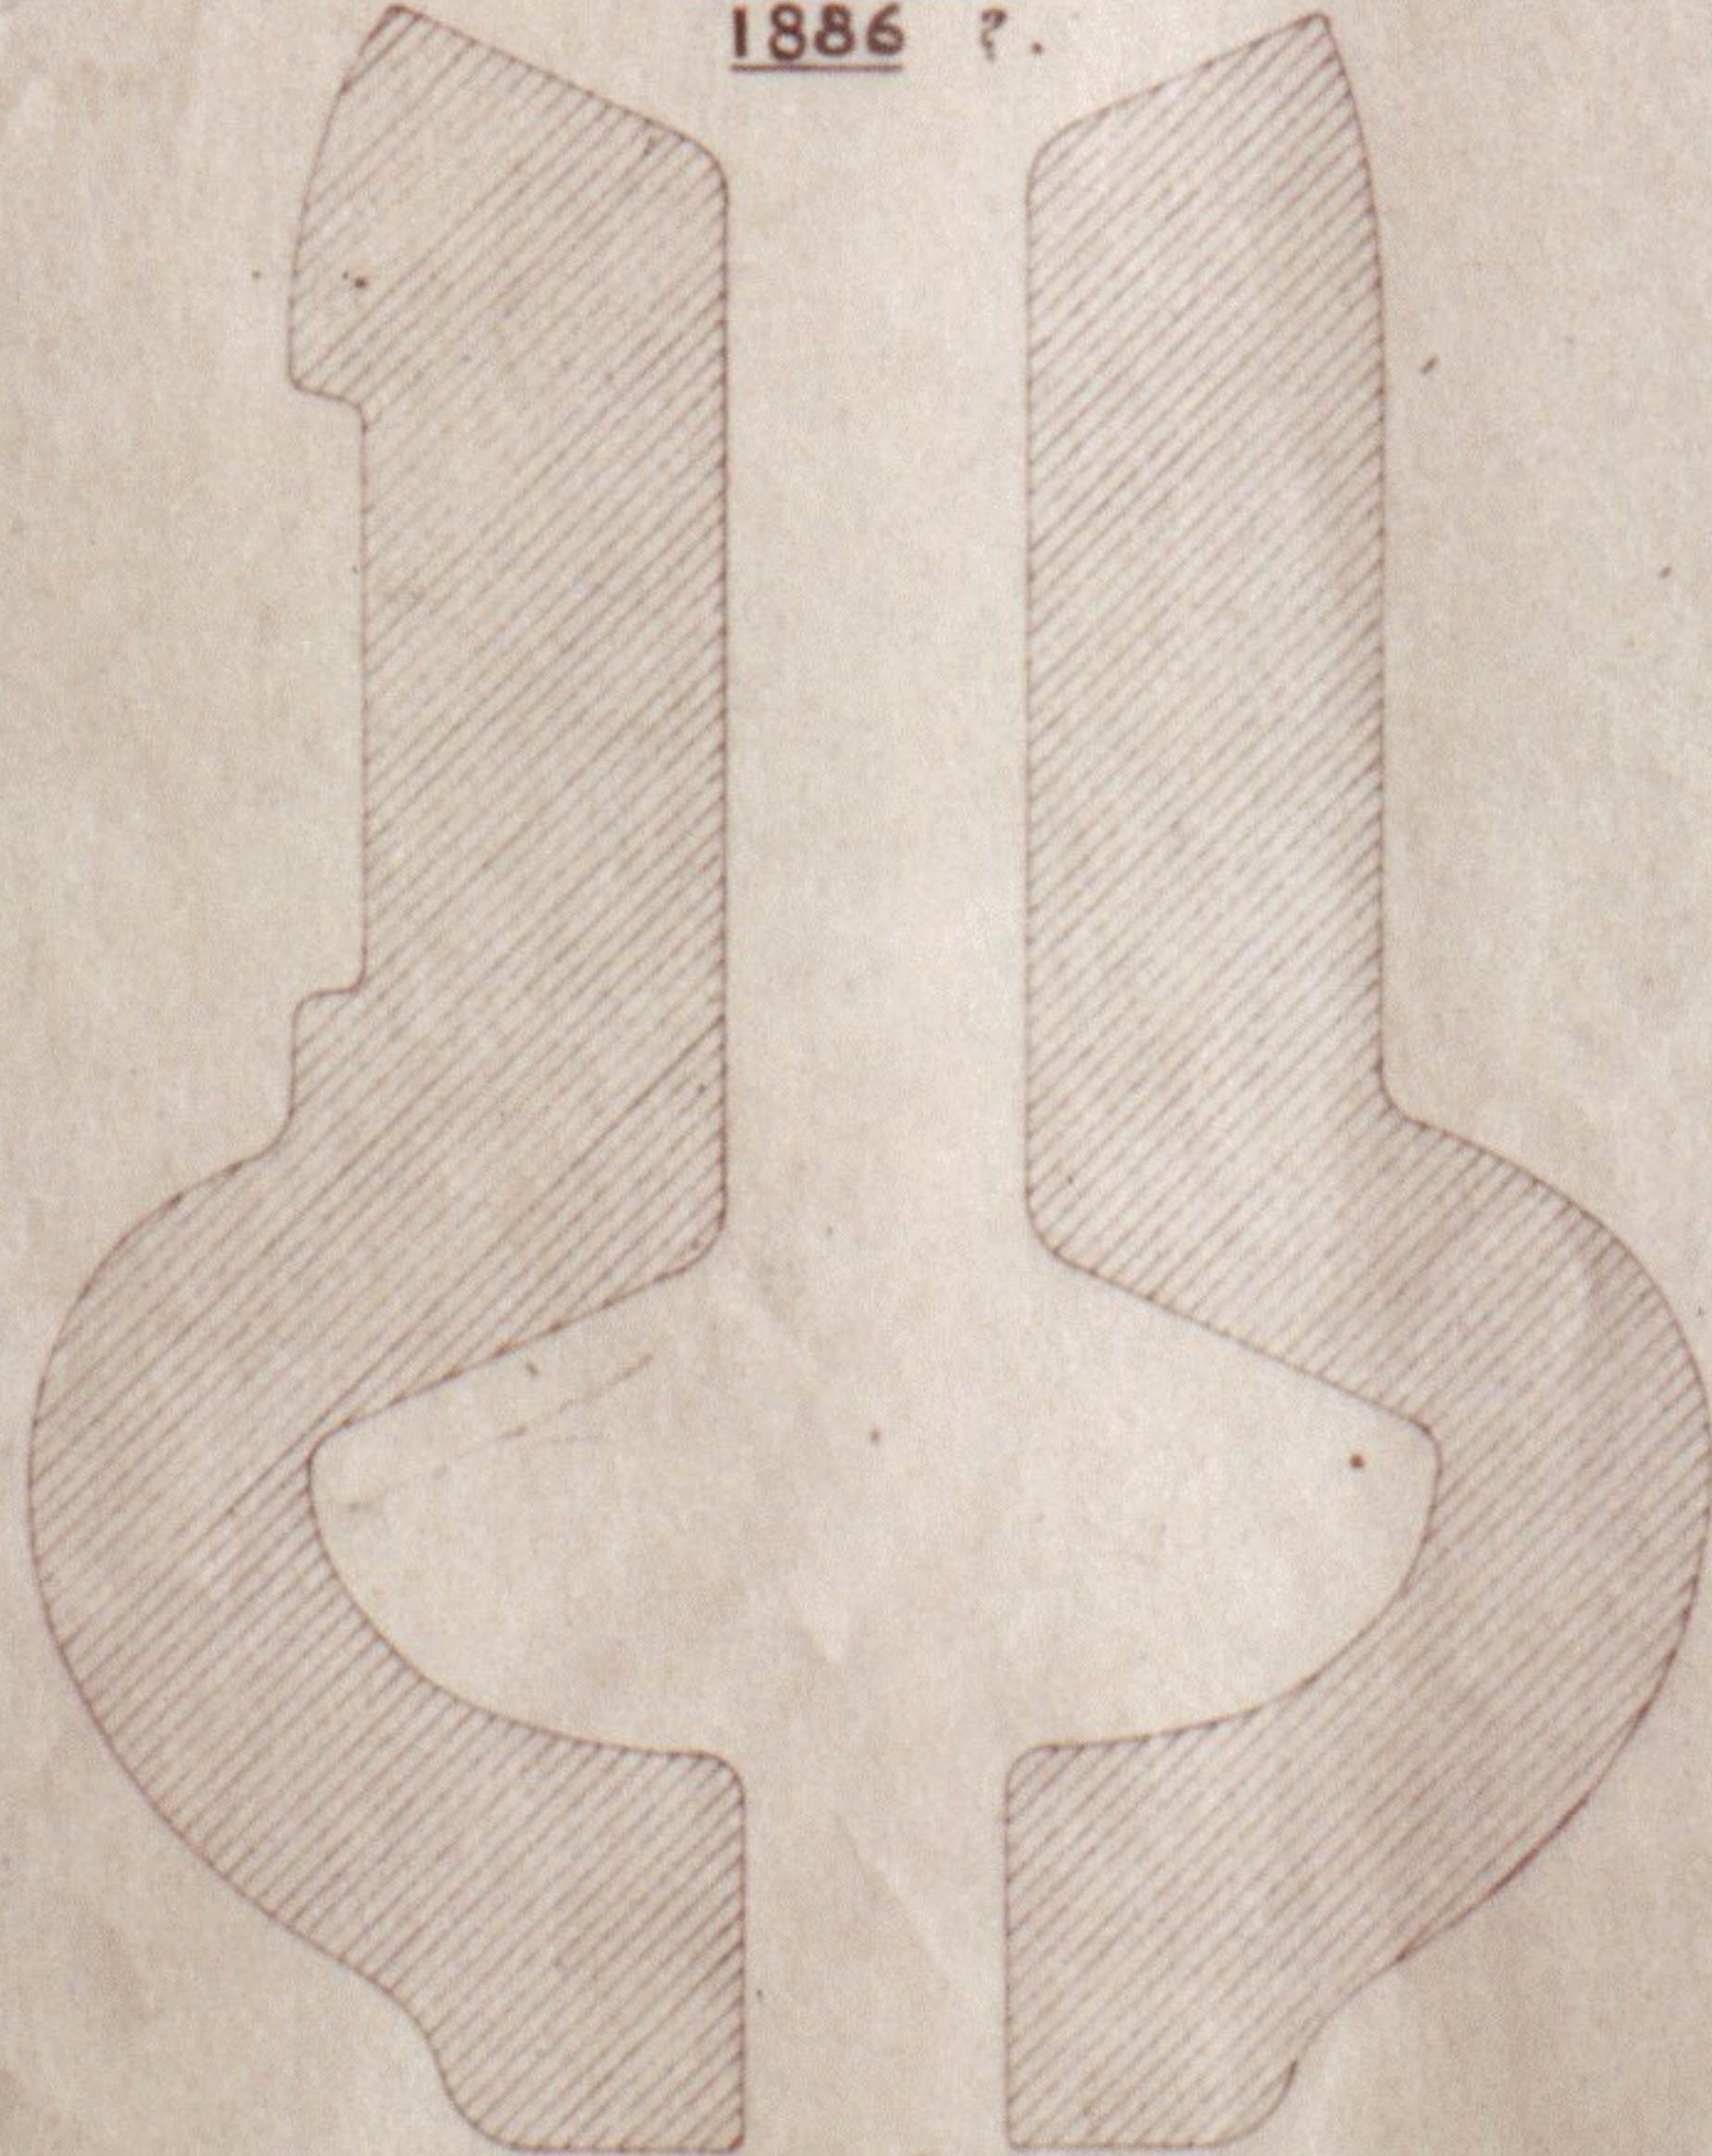


GENERAL.
1897.

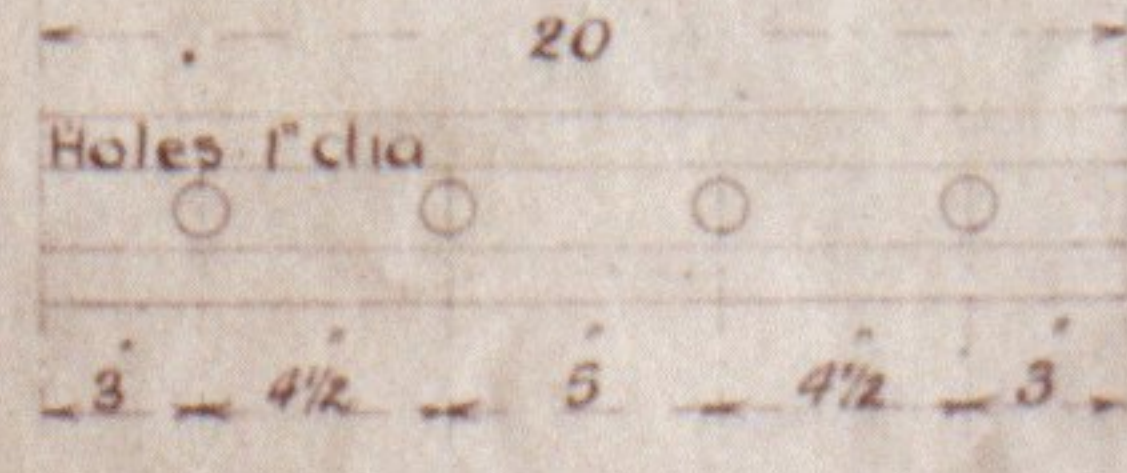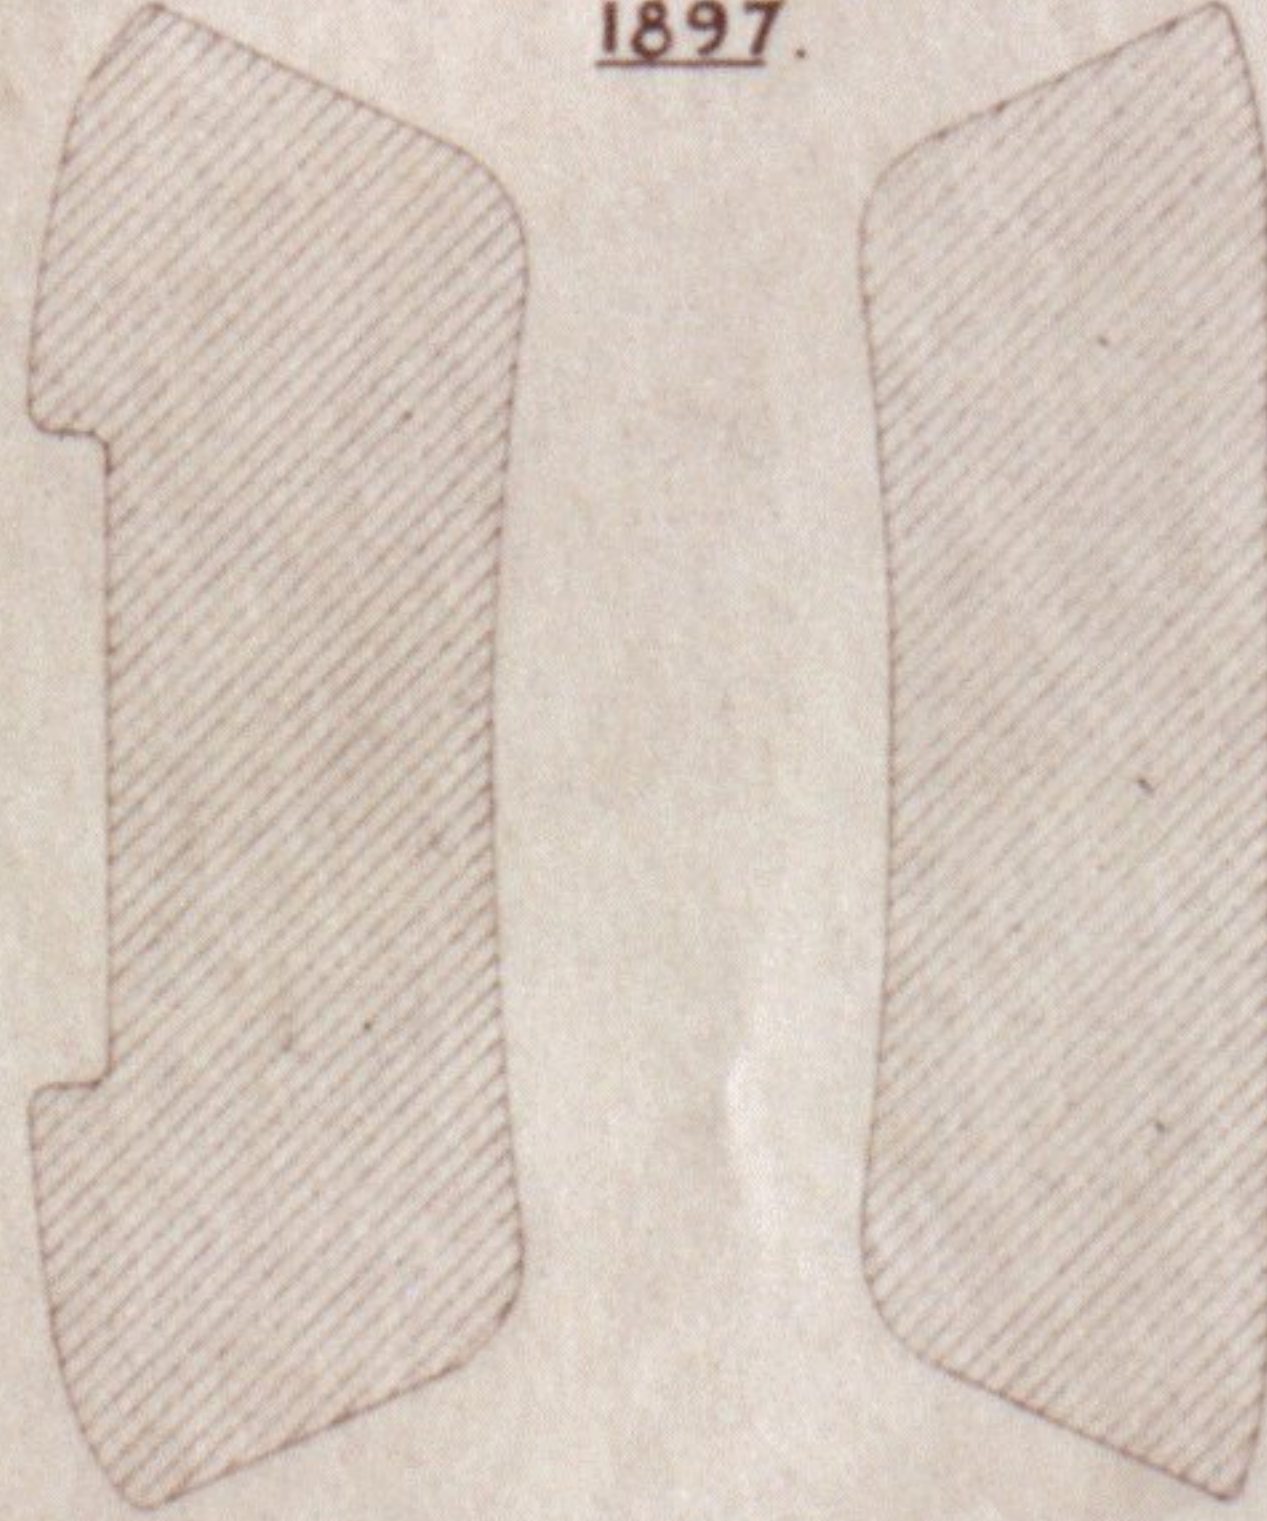

GENERAL.
1903.

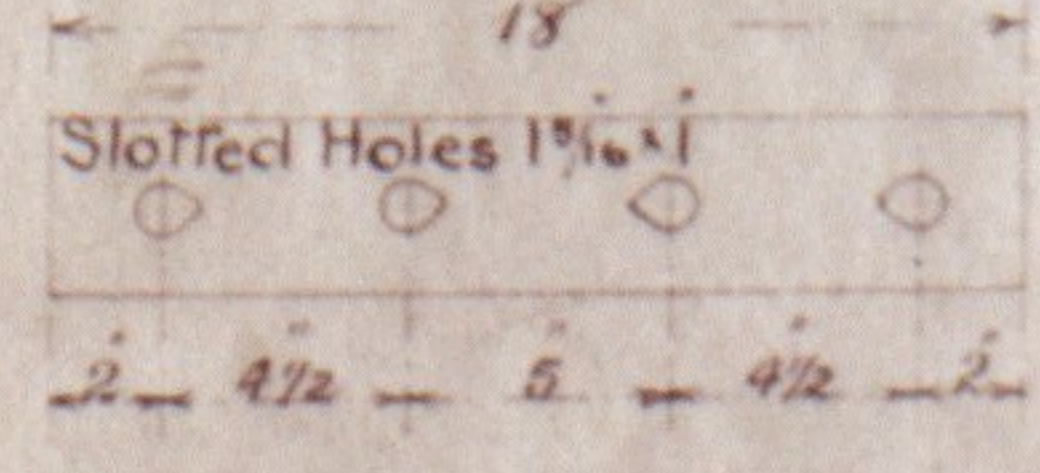

GENERAL. B.S. Section.
1904.

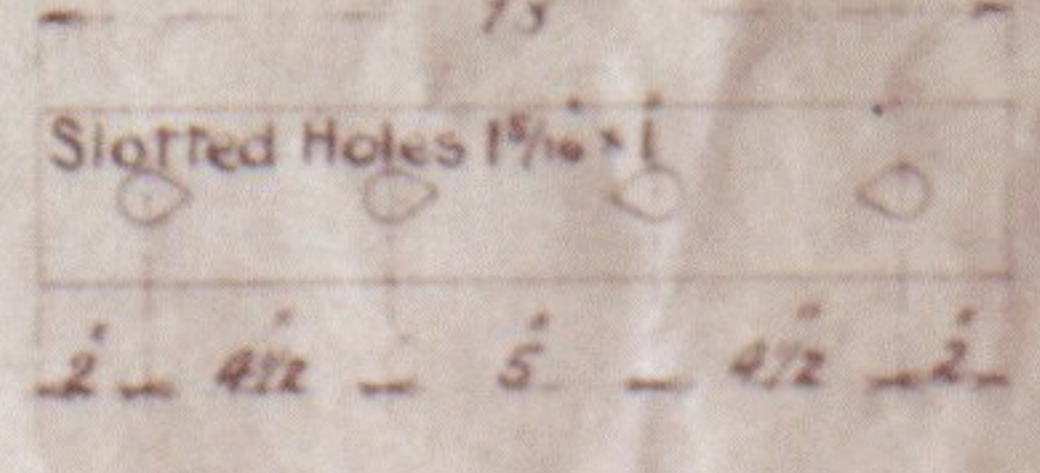

— Elevations 1/8 full size. —
— Sections full size. —

Note.

In all Sections where a single Plate only is shown, the pairs are symmetrical.