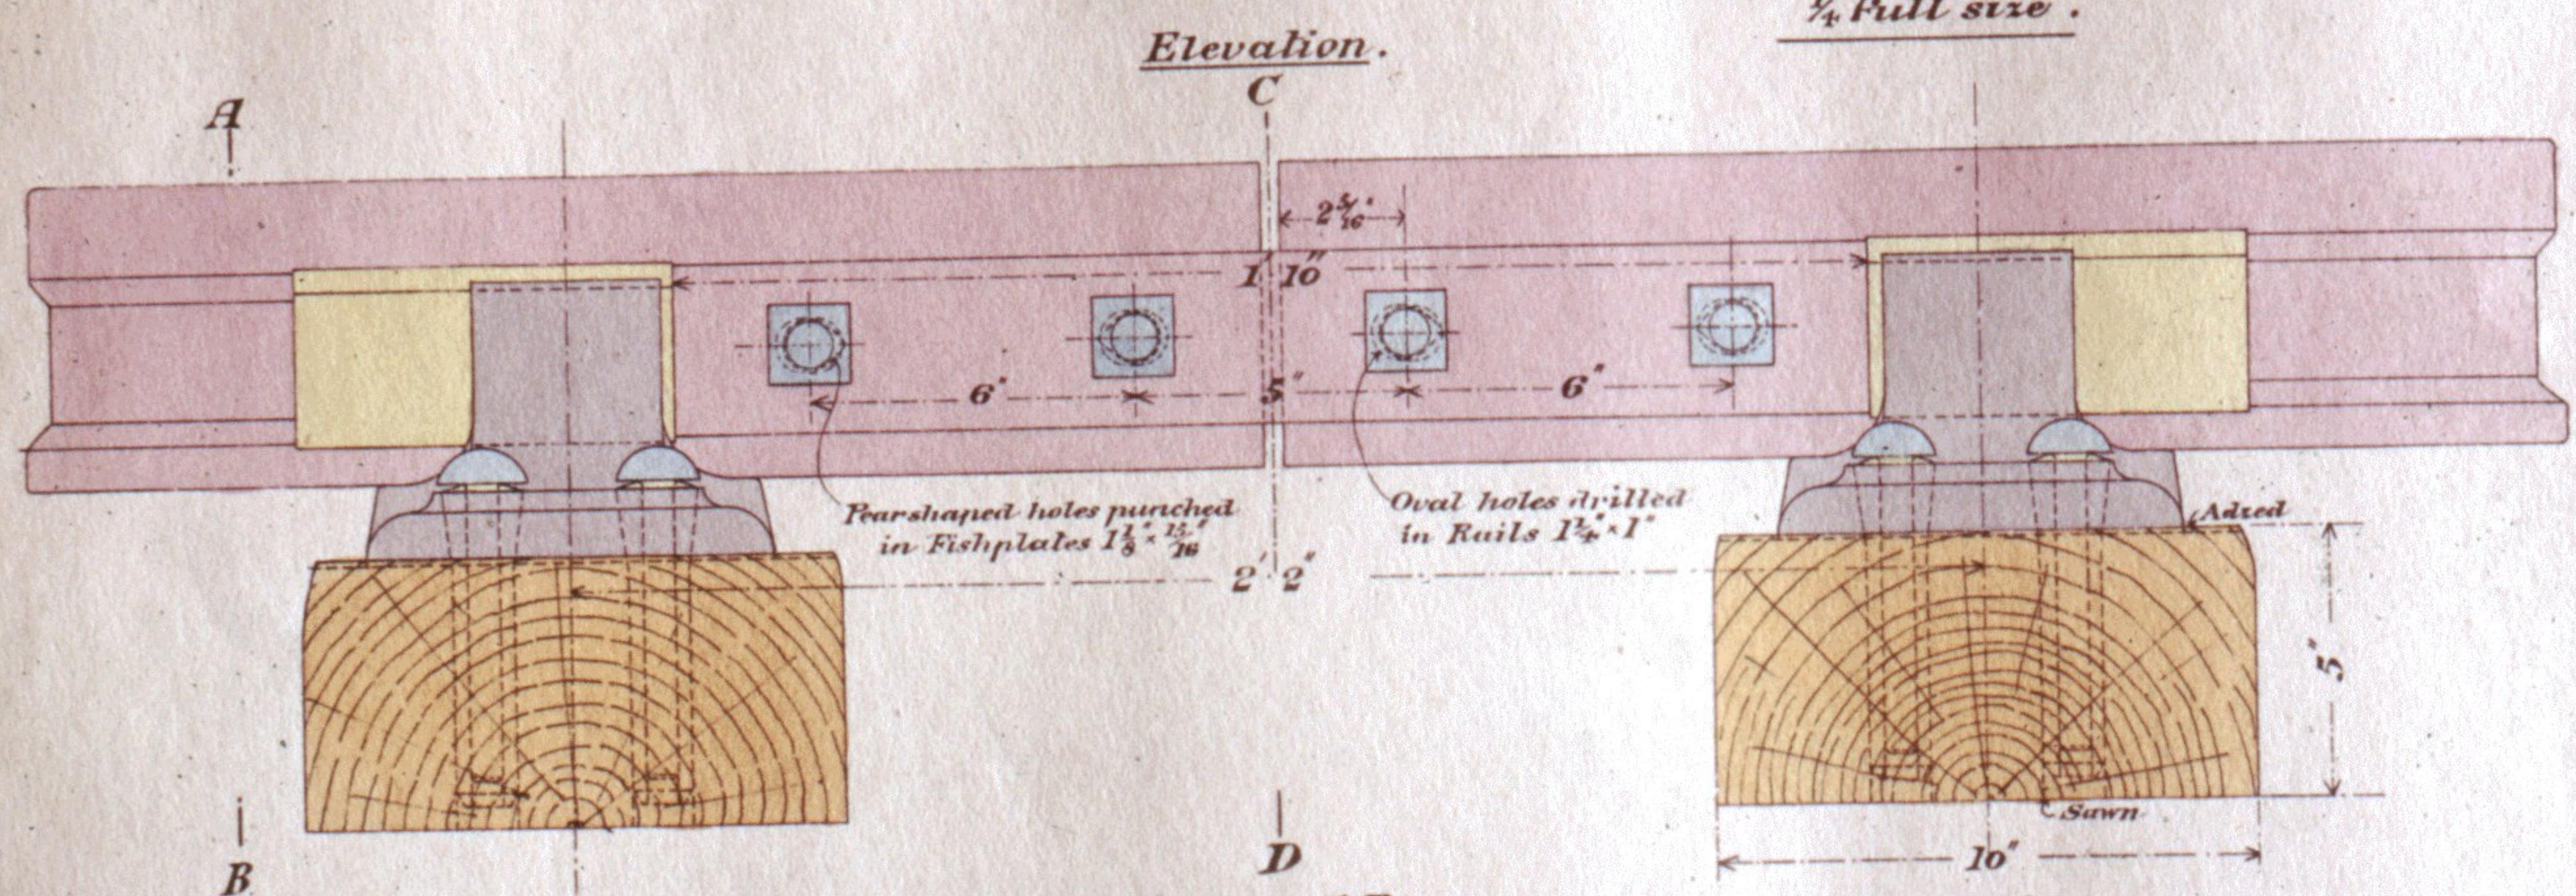
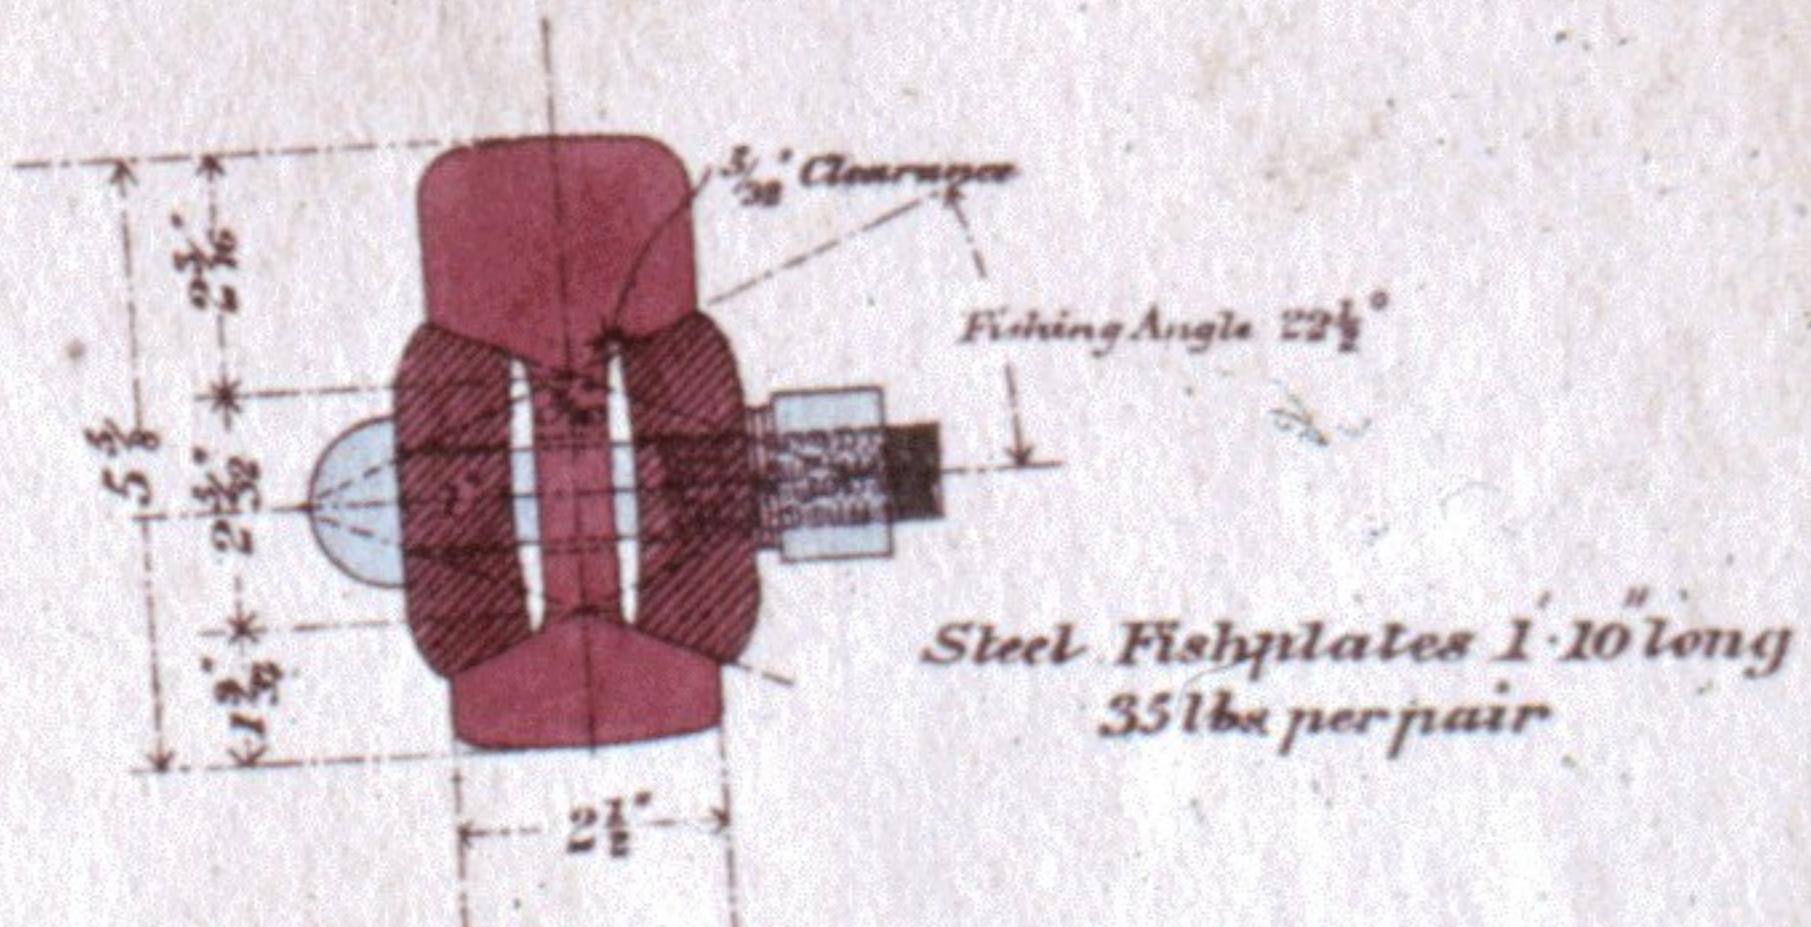
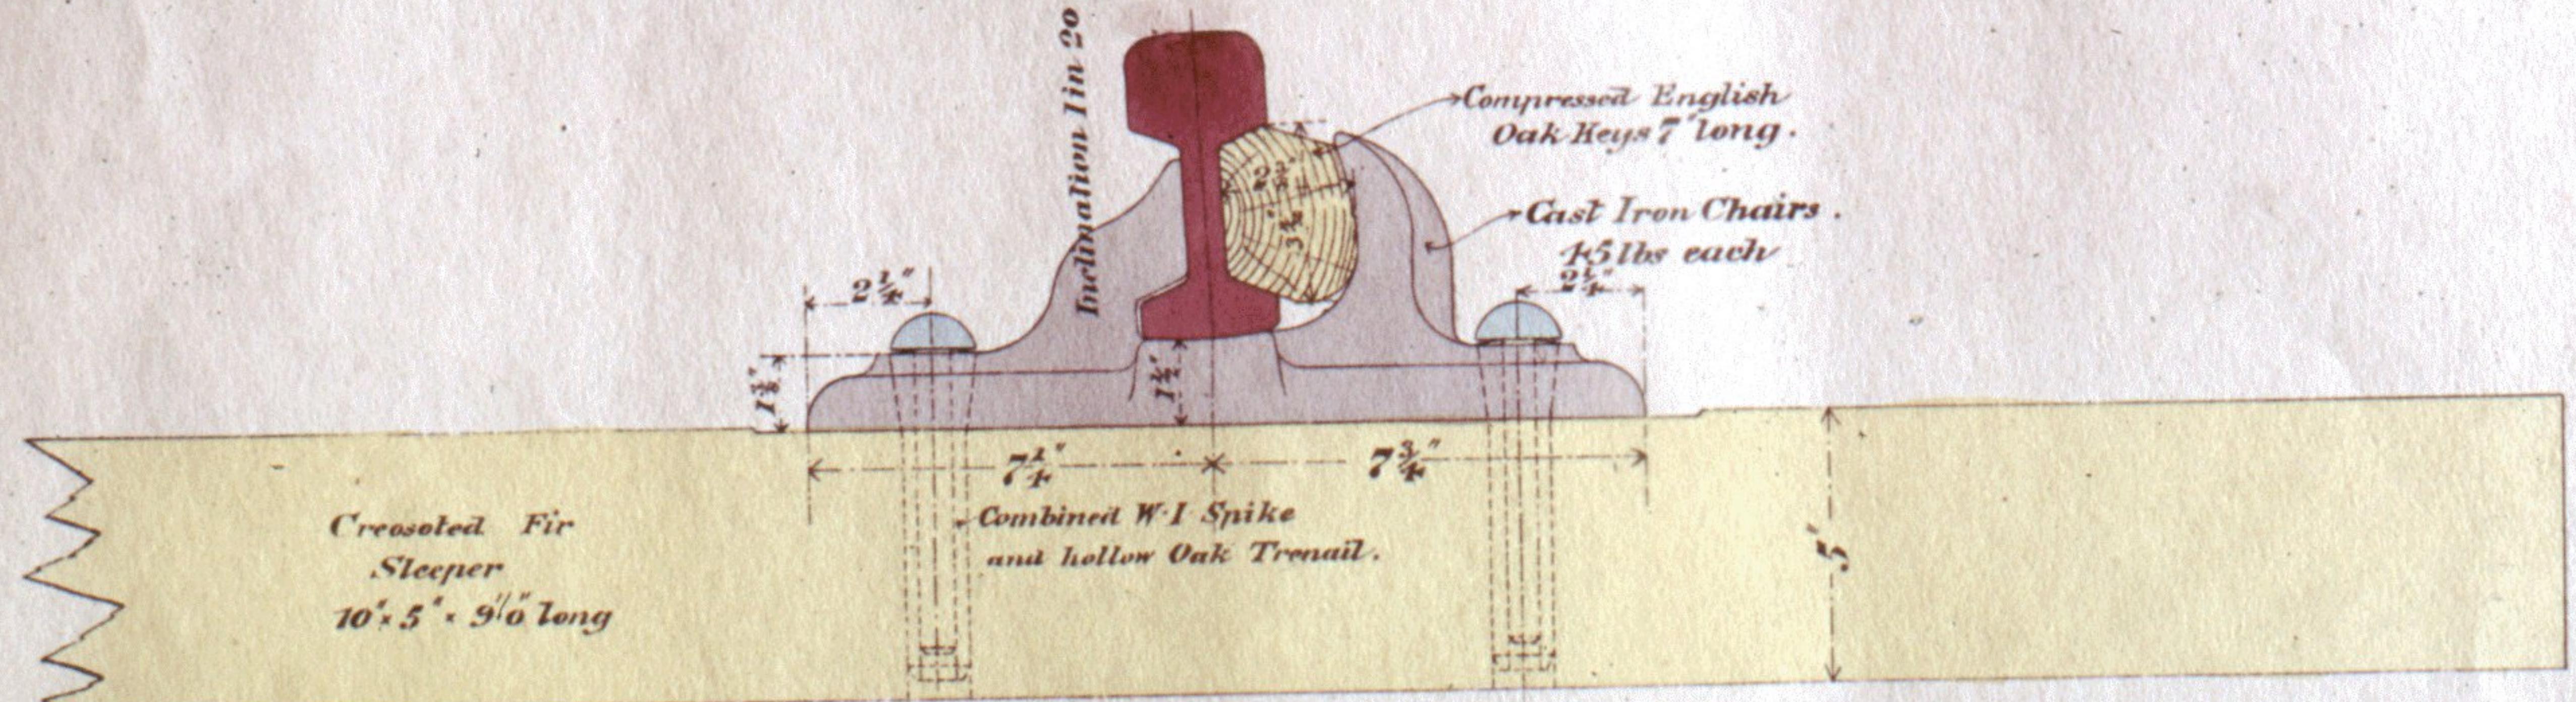
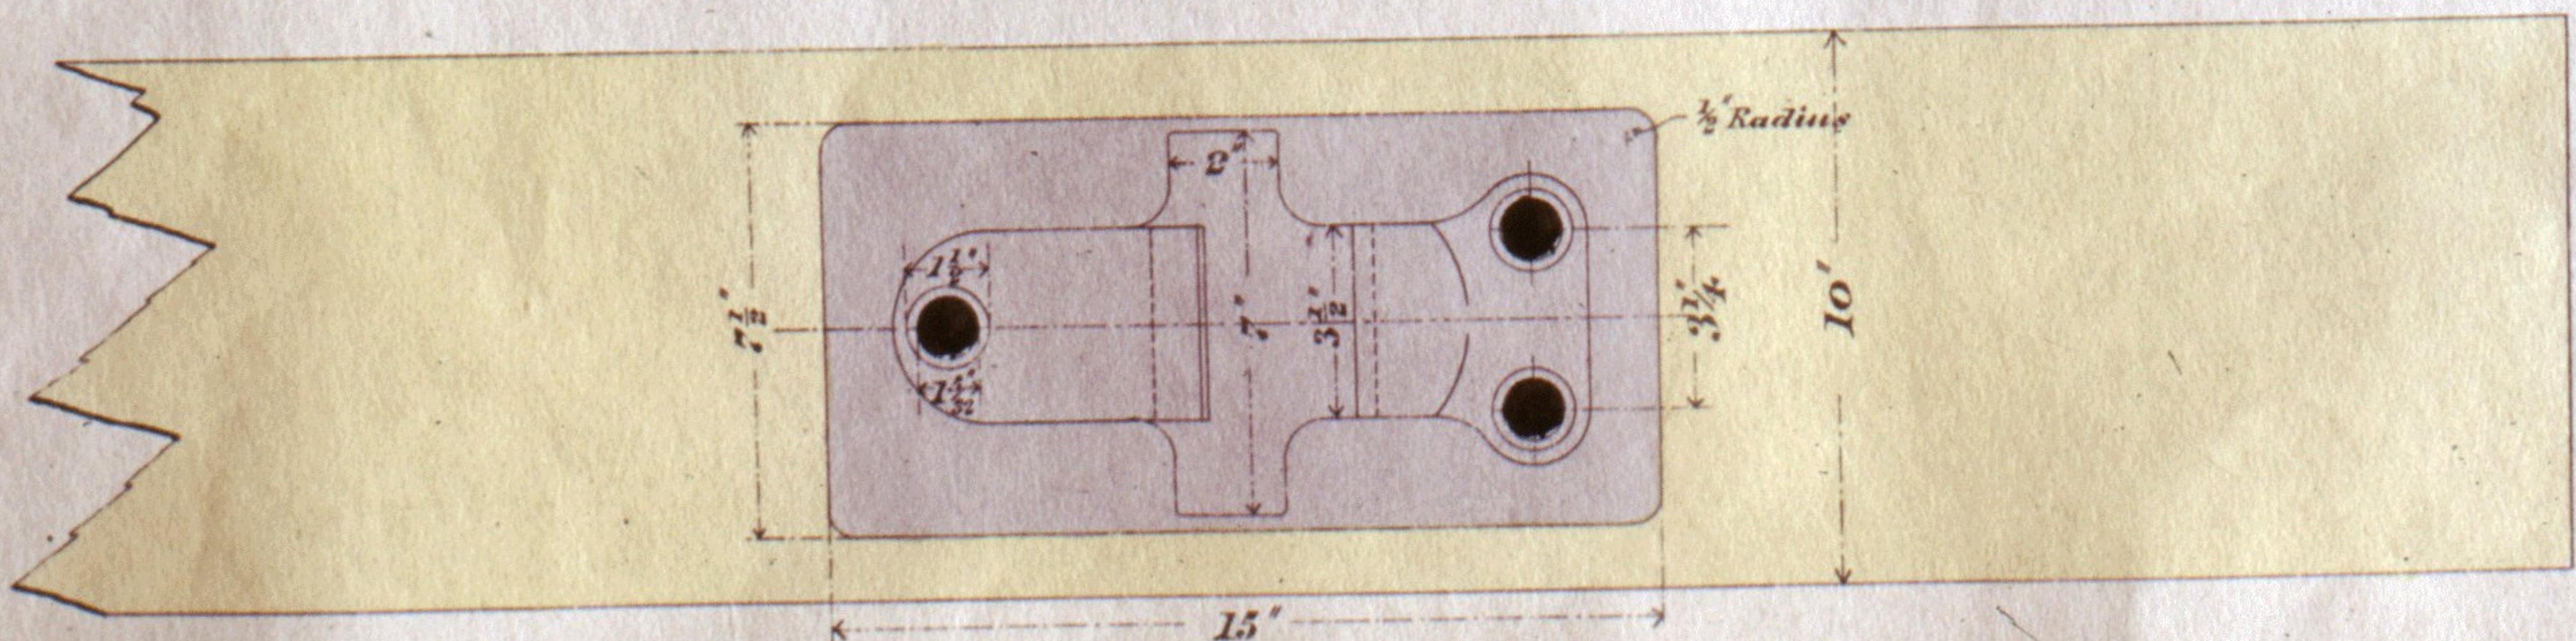


L.S.W.R.

Joint for 90lbs BH Rails.Elevation. $\frac{1}{4}$ Full size.Section C.D.

Steel Rails 90lbs per Yard 45' 0" lengths
18 Sleepers to a length.

Section A.B.Plan (shewing Chair on Sleeper.)Details of Fastenings $\frac{1}{2}$ full size