


MIDLAND RAILWAY.


- Notes Weight of Rails = 100 lbs per Yard.
- " Fishplates = 45 " " Pair.
- " Fishbolts & Nuts = 1^{lb} 10^{oz} each.
- " Spikes = 1^{lb} 4^{oz} "
- " Chairs = 54 lbs "

JOINT AS PROPOSED B. S. SECTION 100.


SCALE 1/4 FULL SIZE.

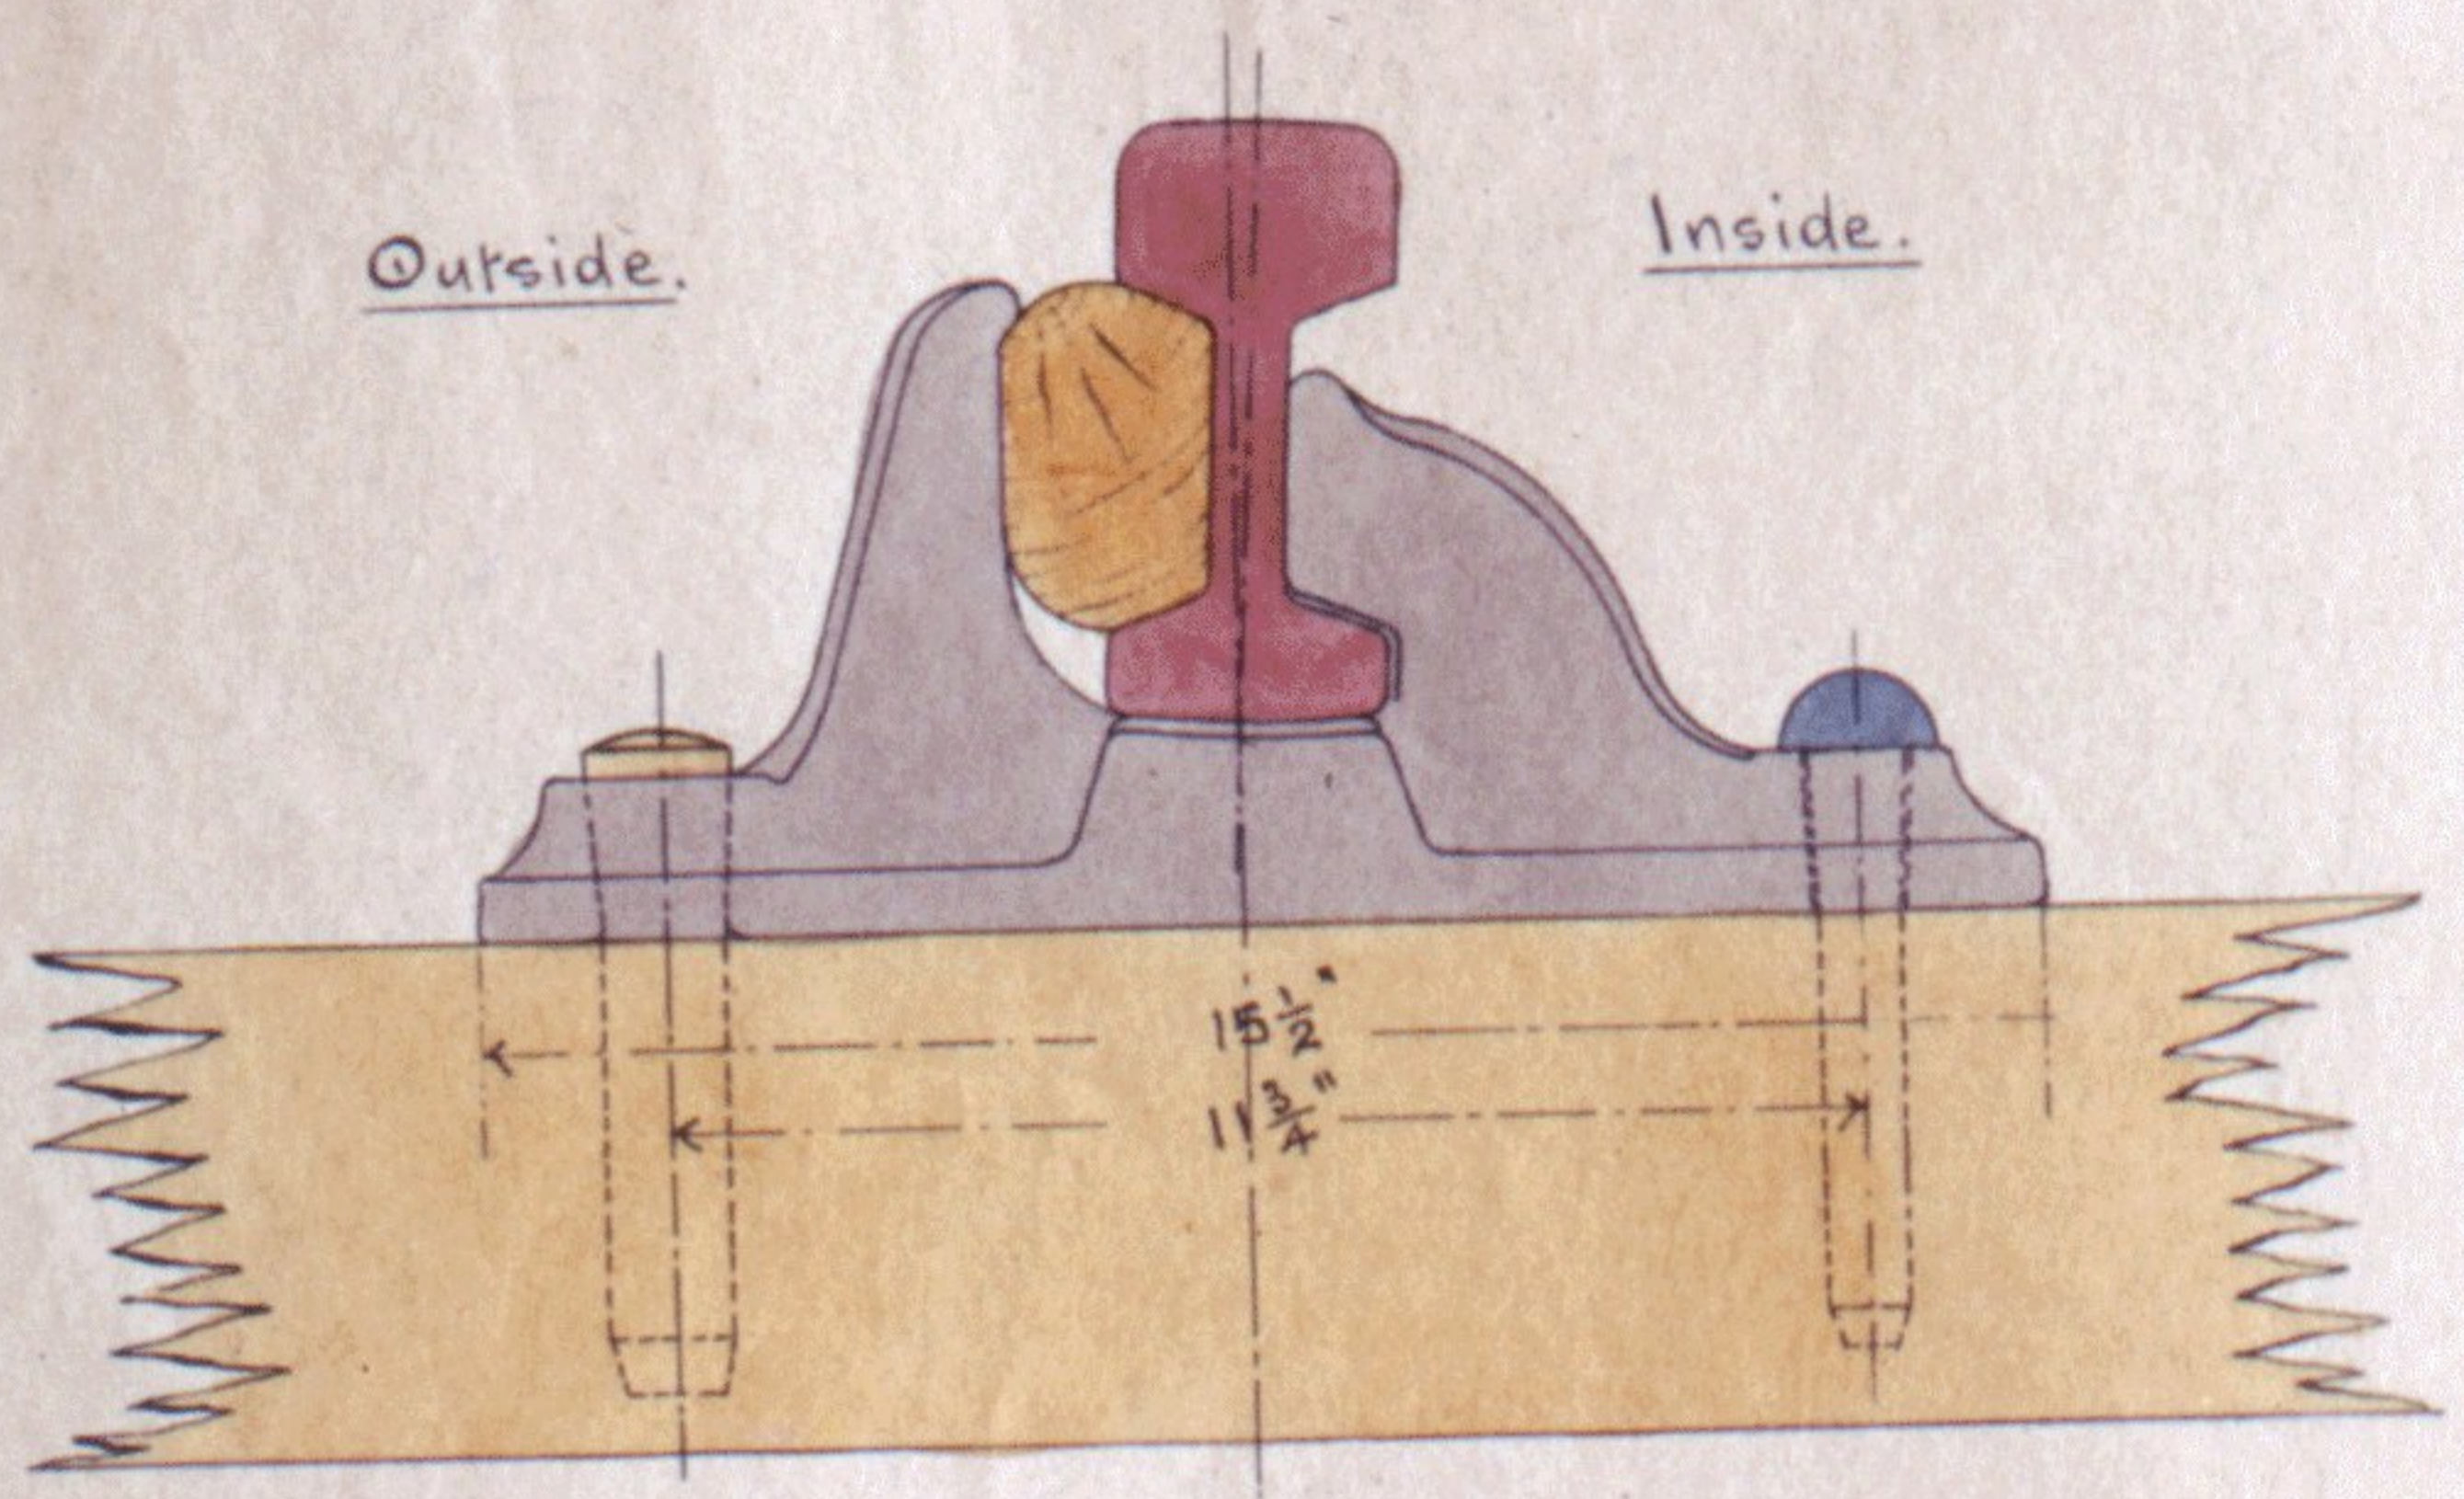


ELEVATION.

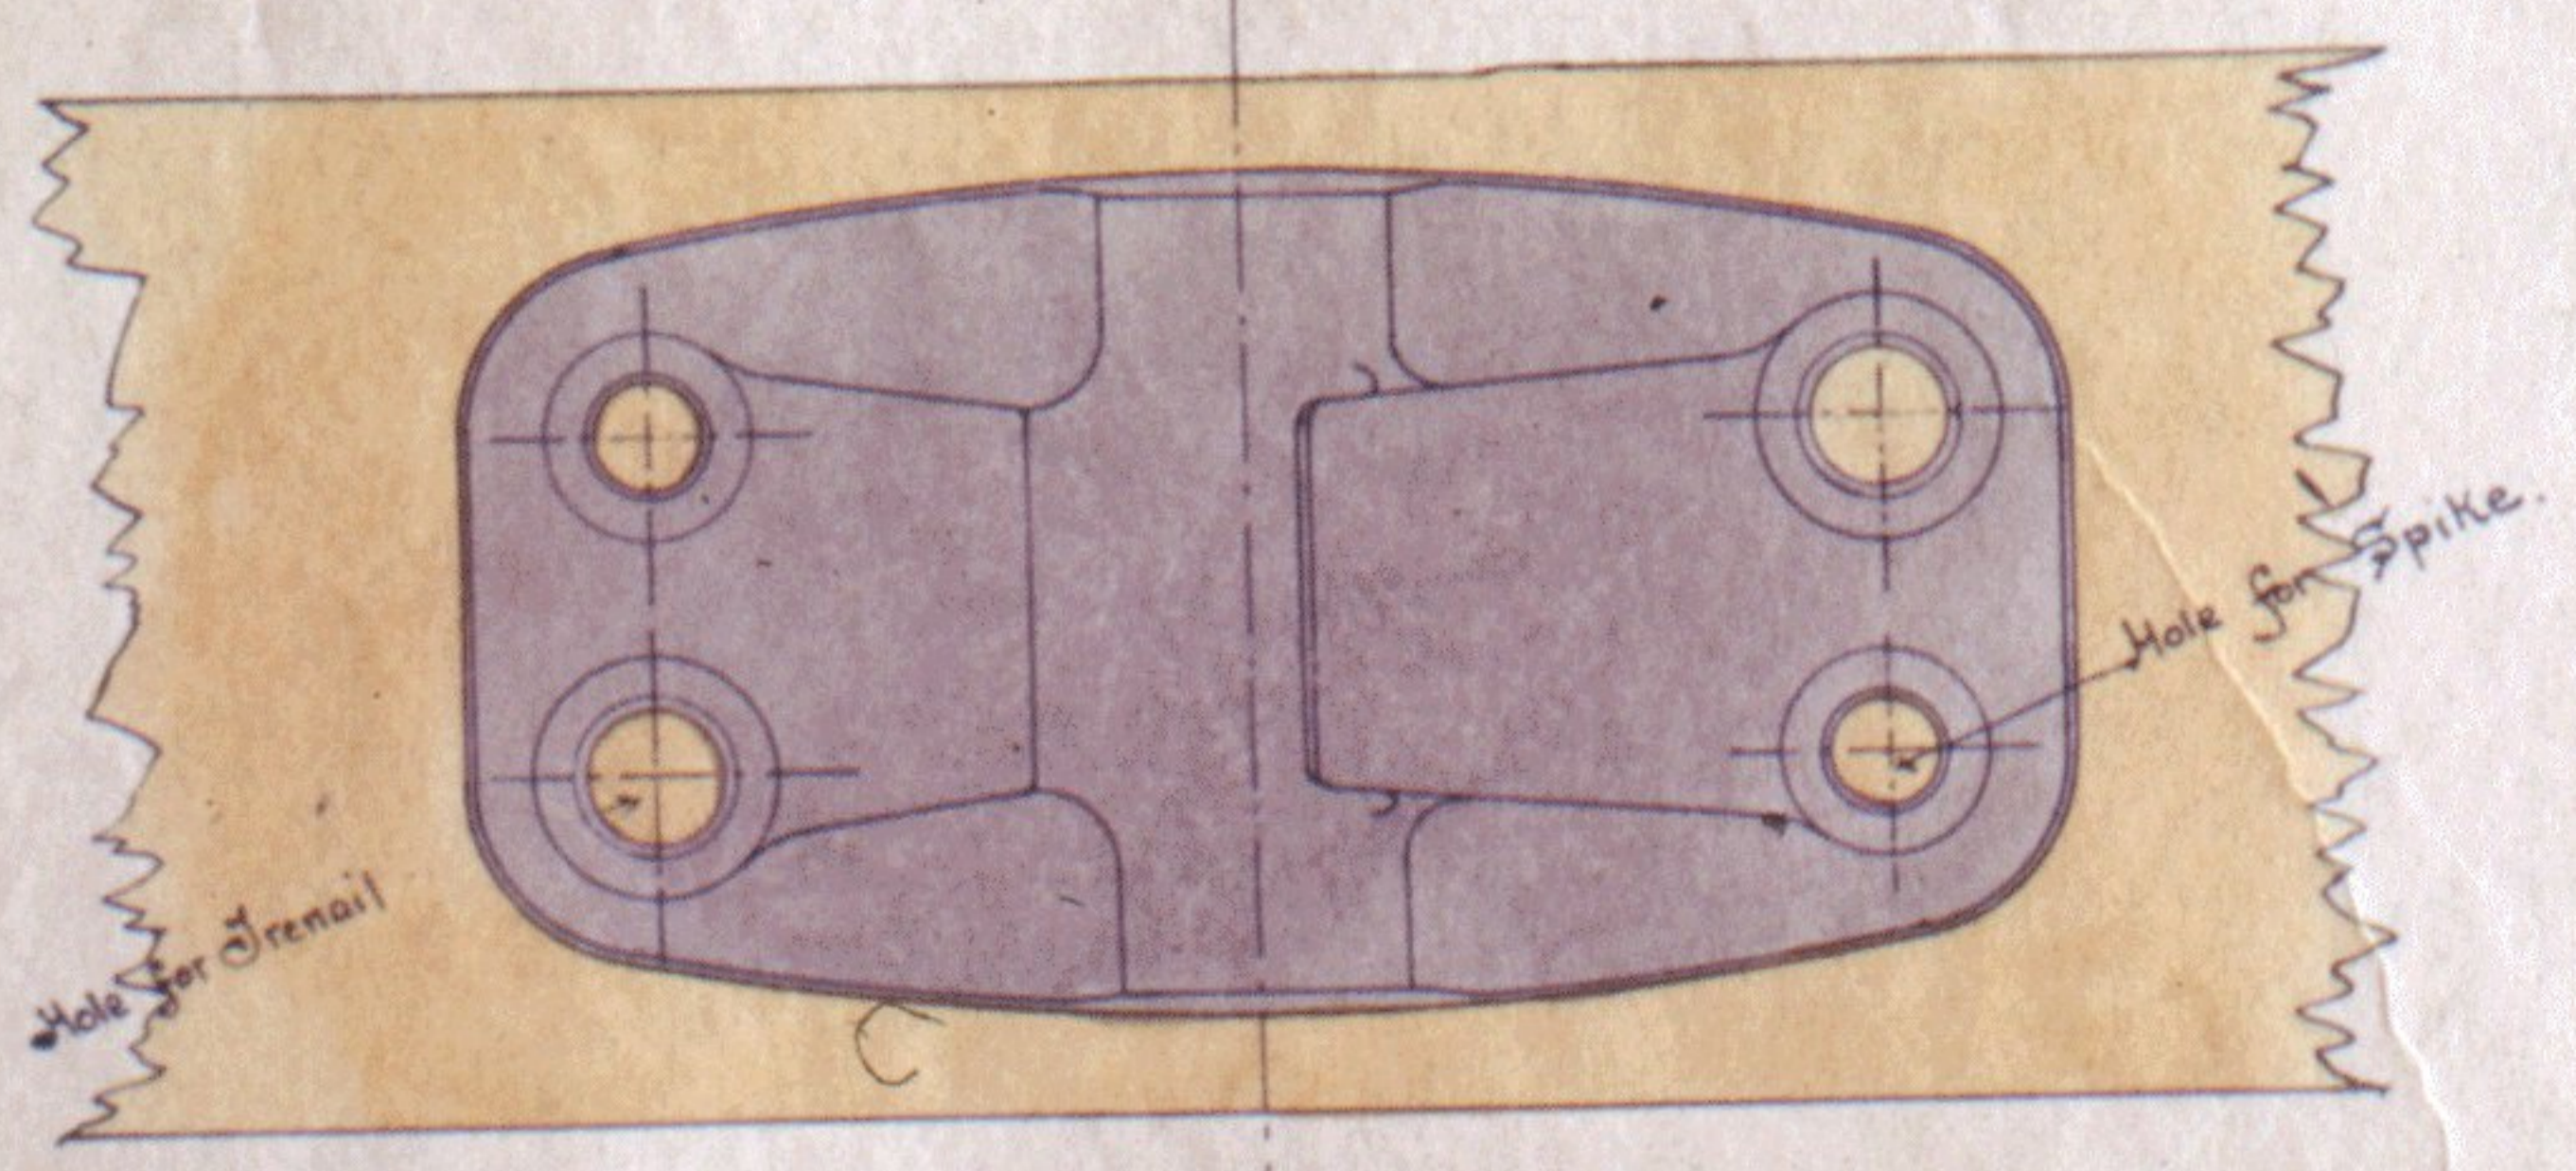

PLAN.

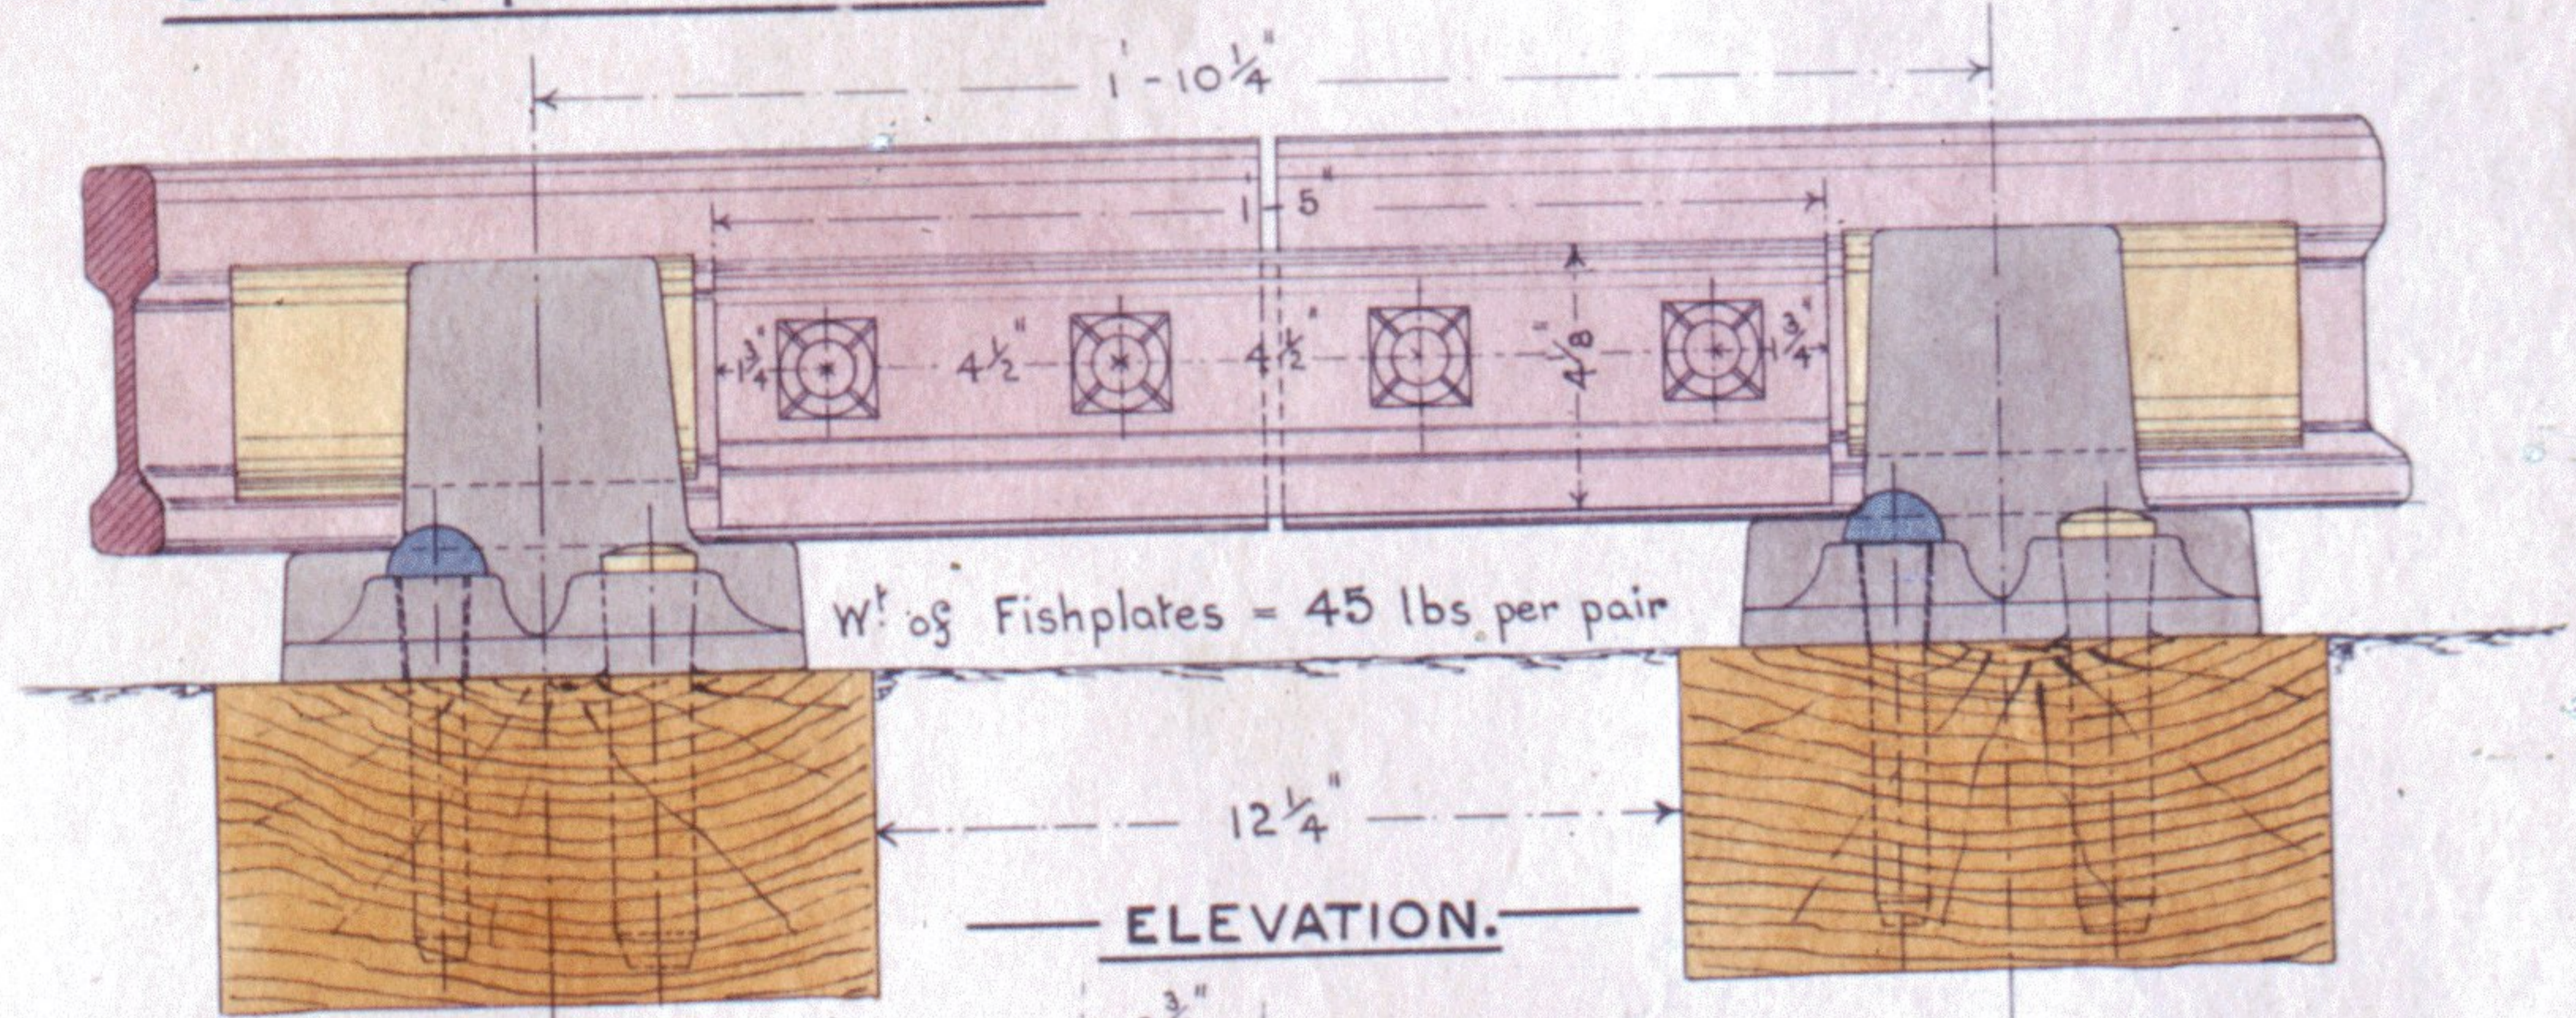

ELEVATION.

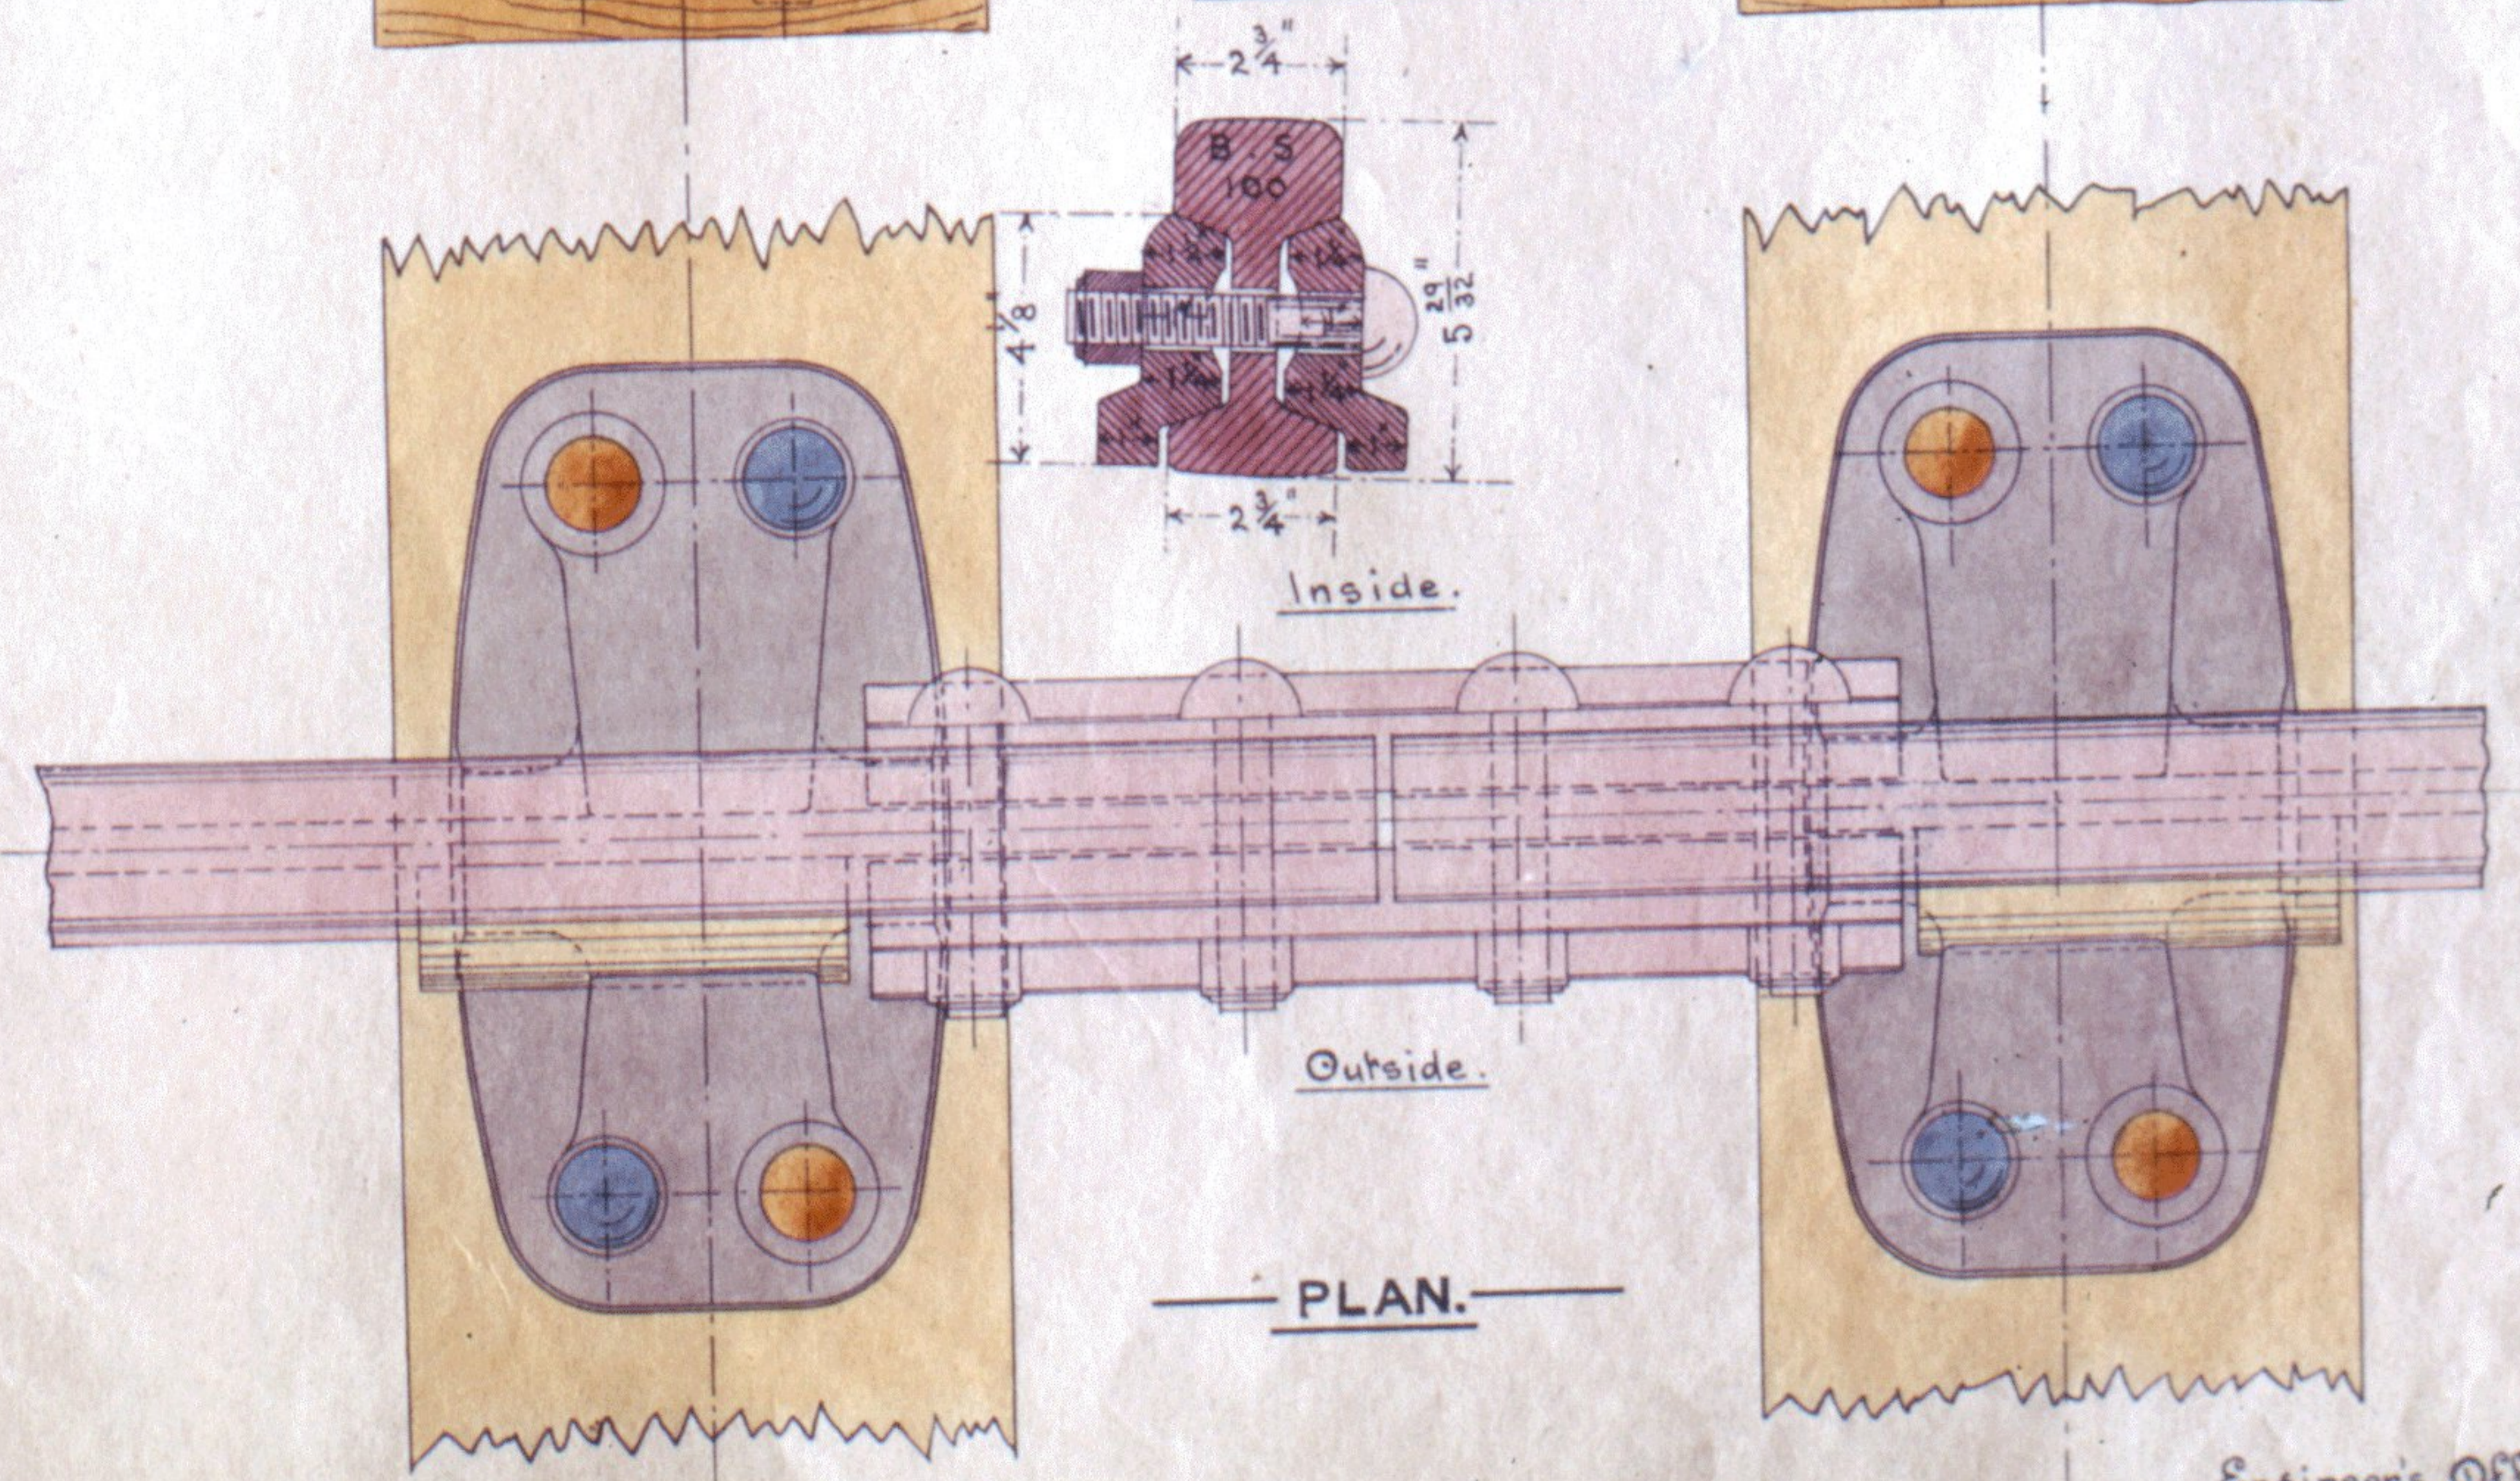

PLAN.

Engineer's Office Derby, March 1905.