
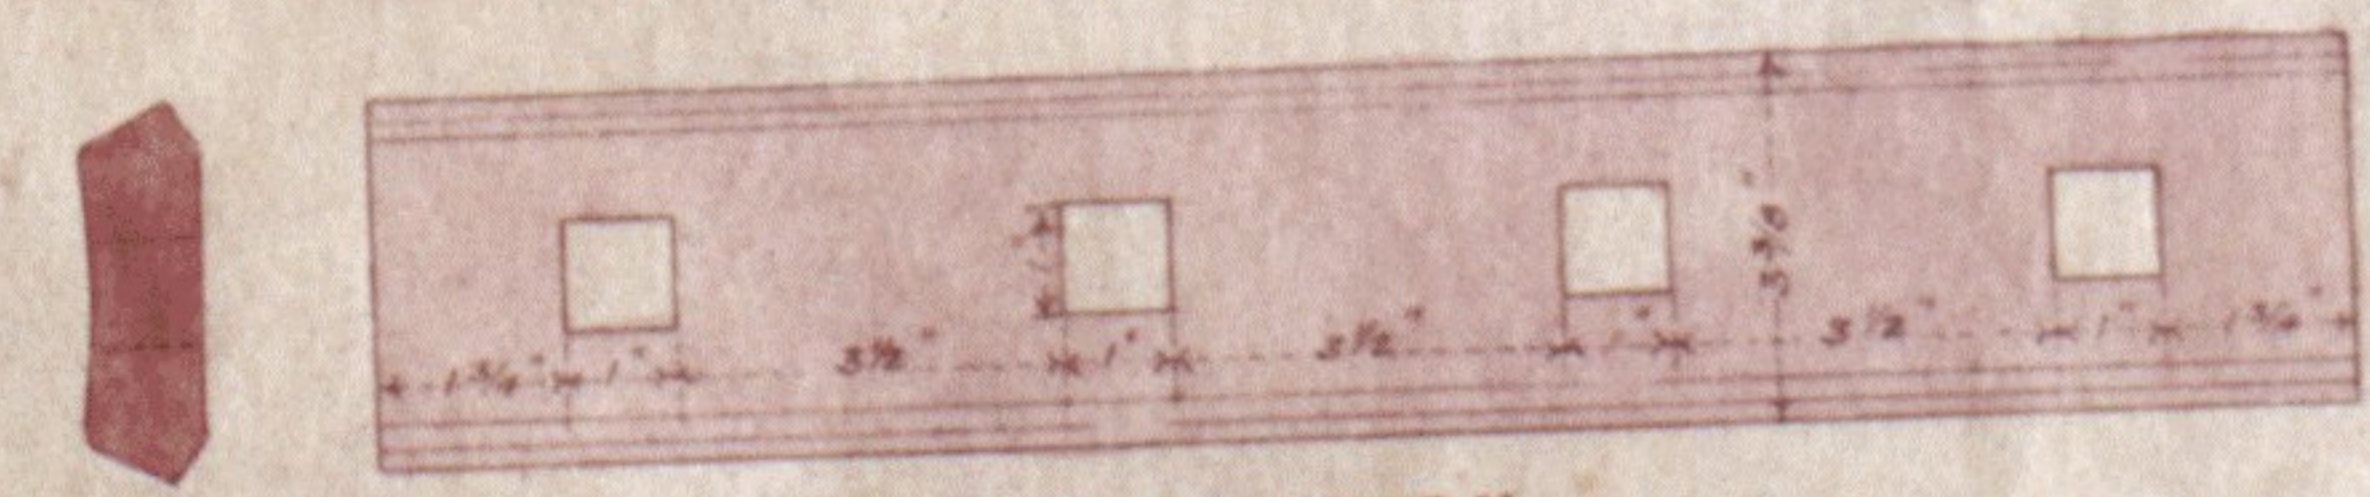


NORTH STAFFORDSHIRE RAILWAY.



PERMANENT WAY RAIL JOINT.

SCALE, ONE QUARTER FULL SIZE


18/4/05.

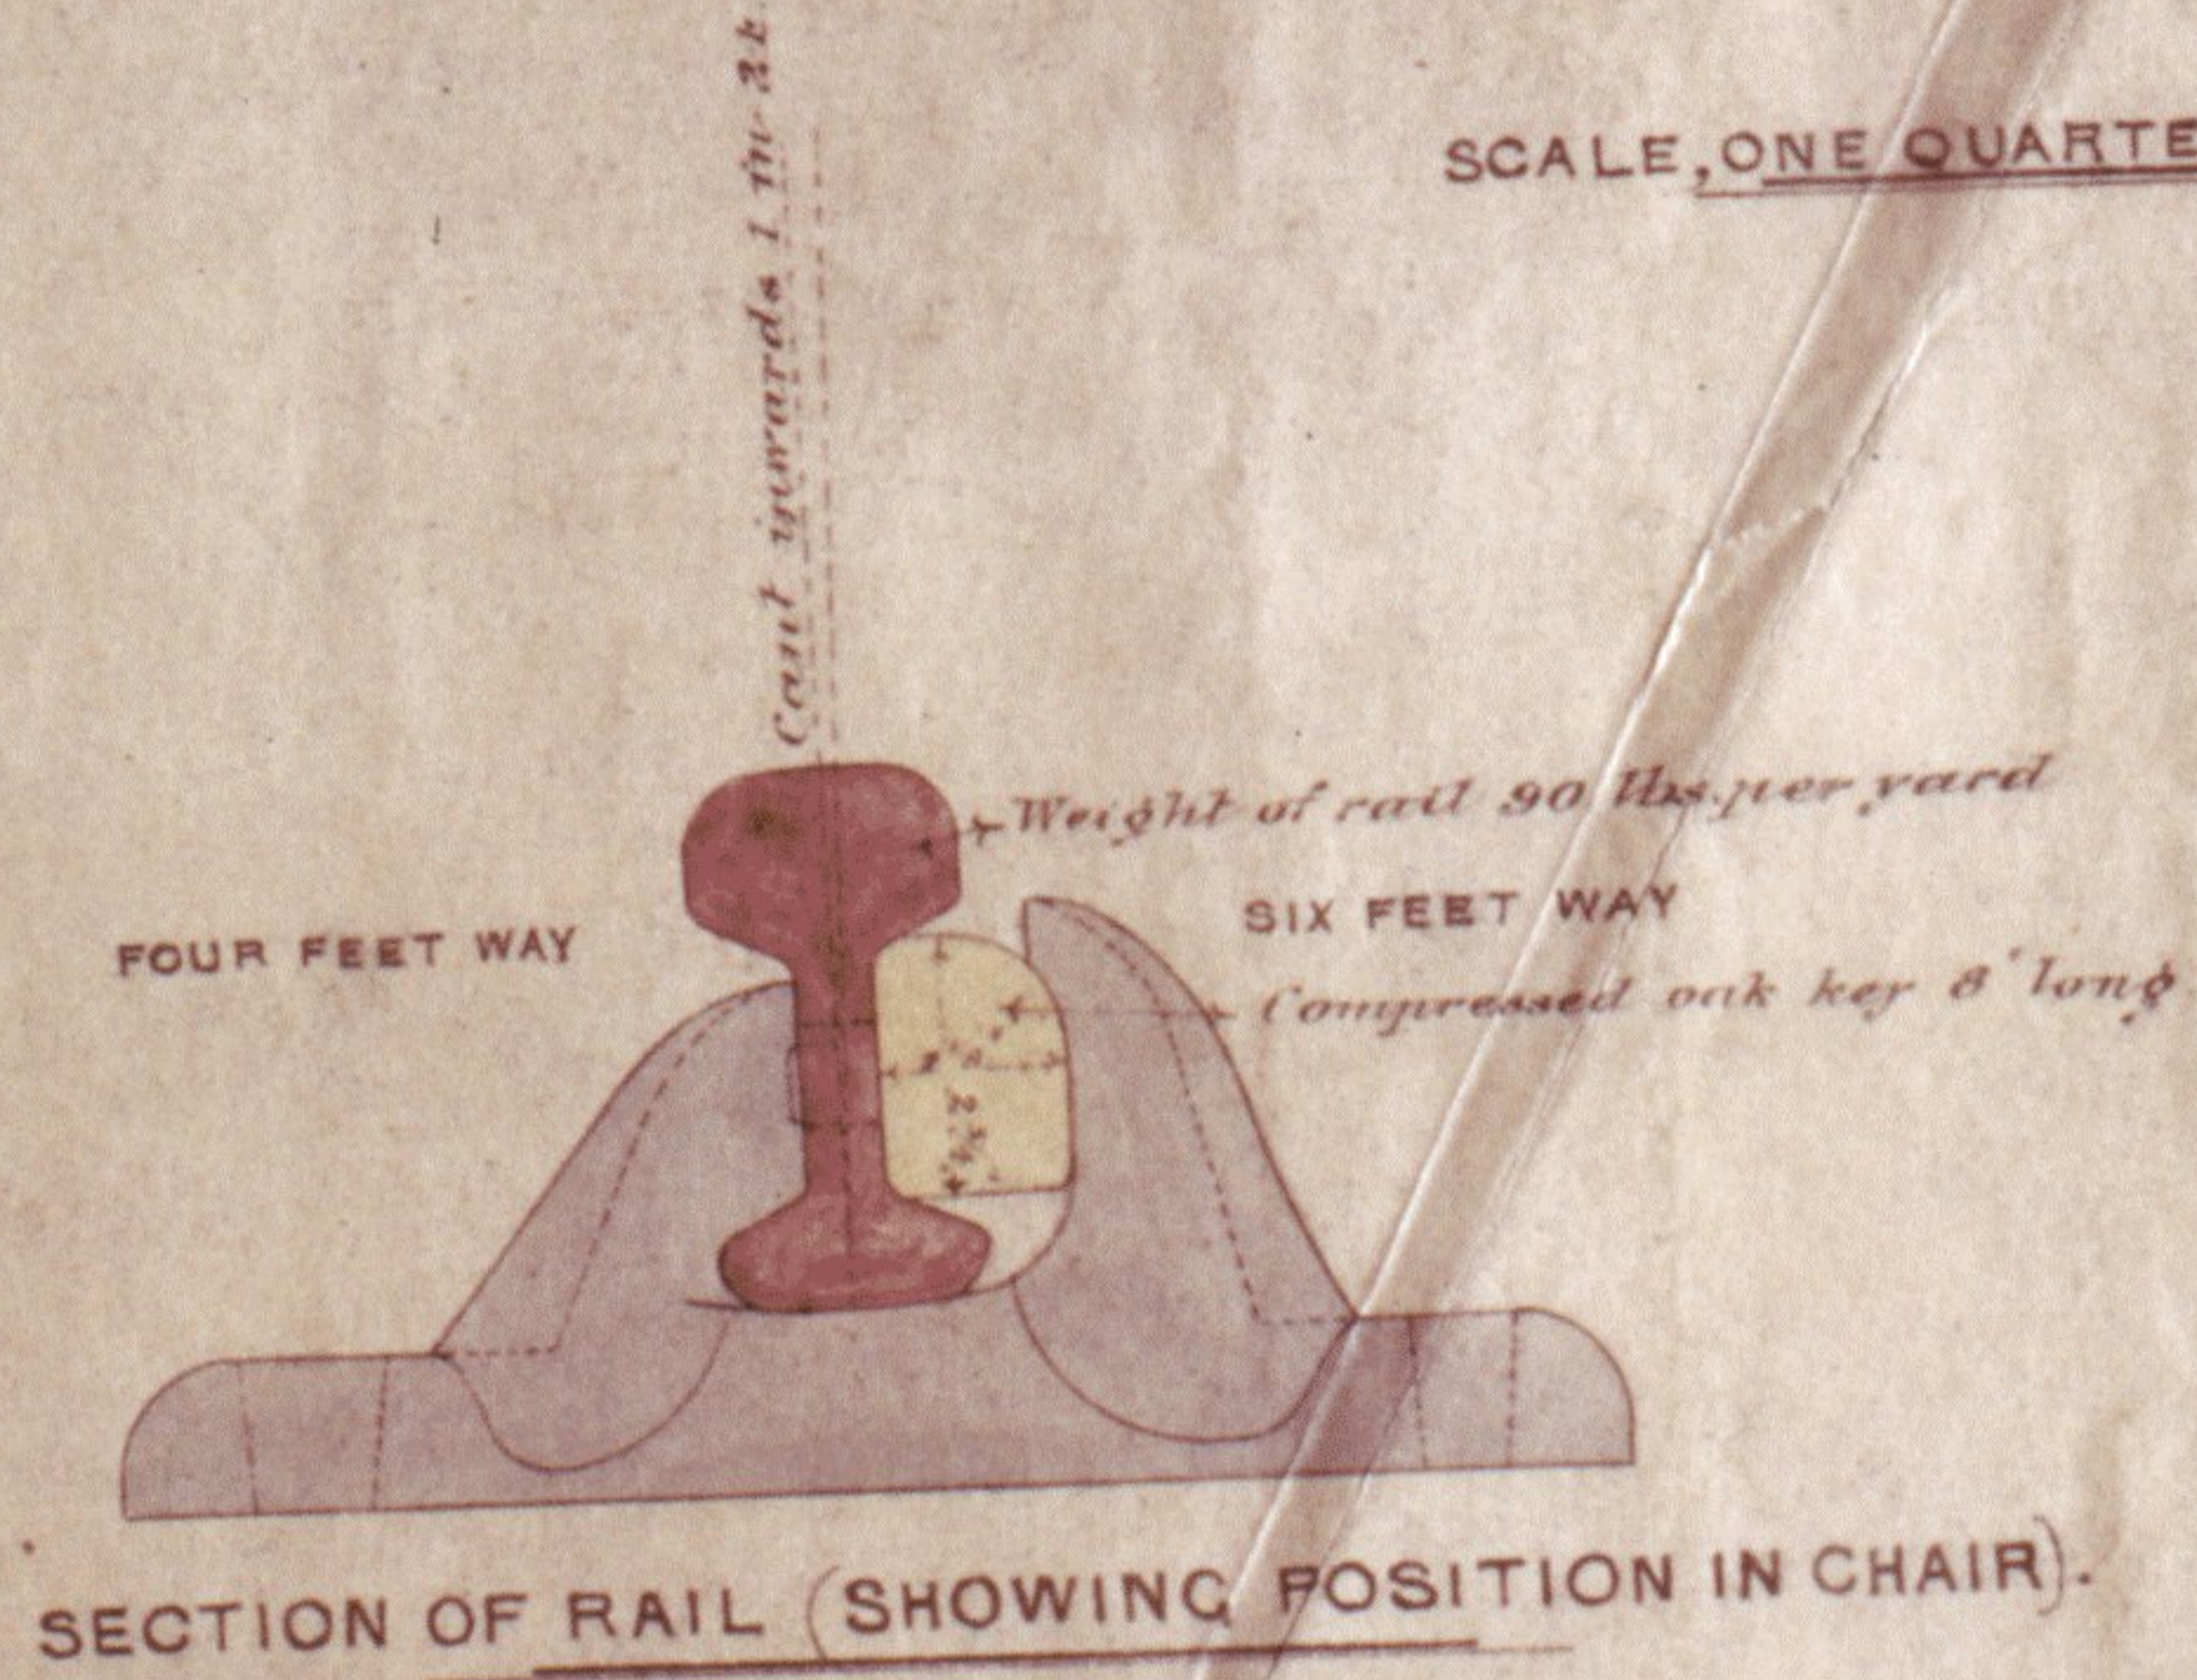

FISHPLATES (27 LBS PER PAIR).

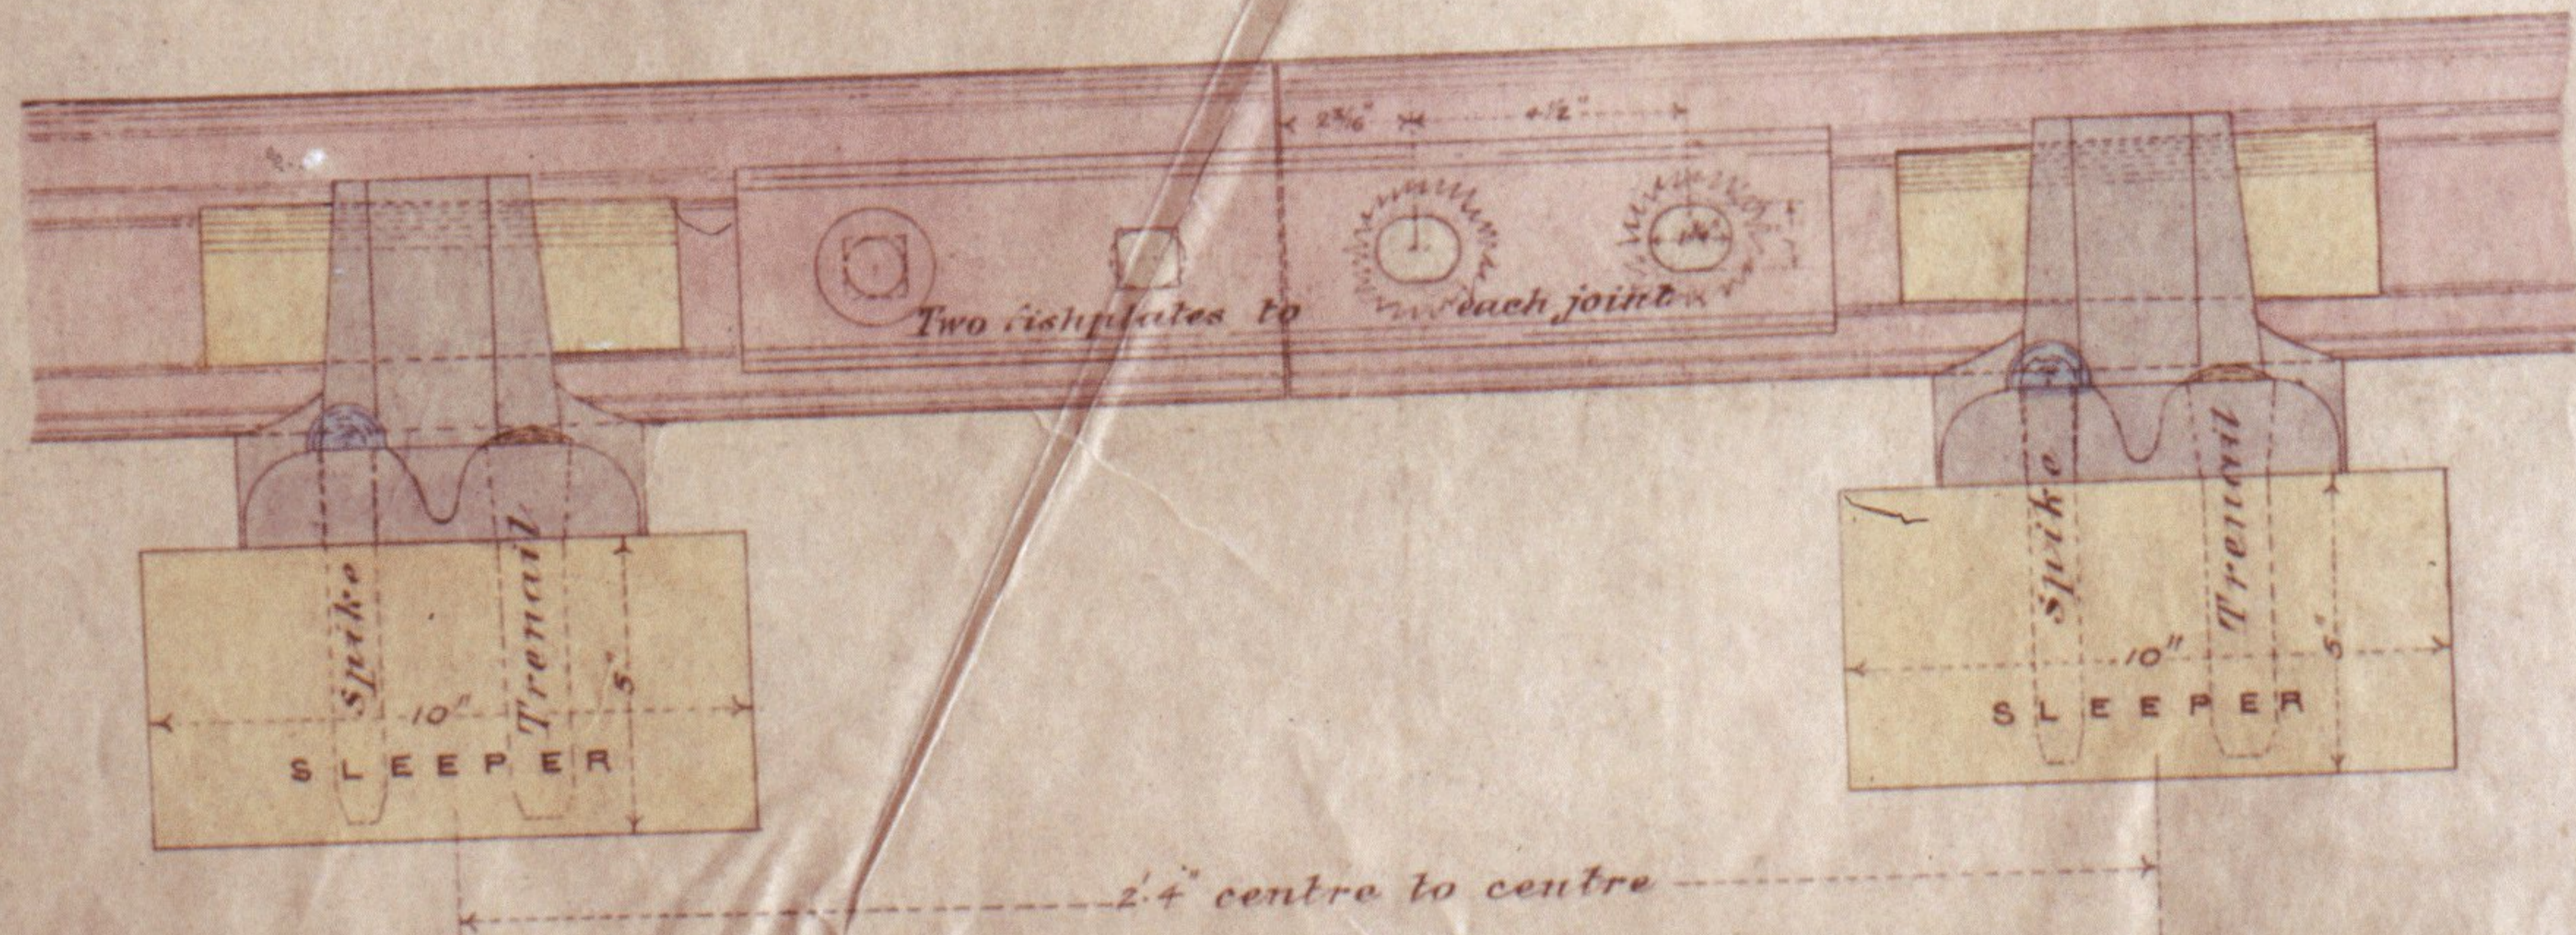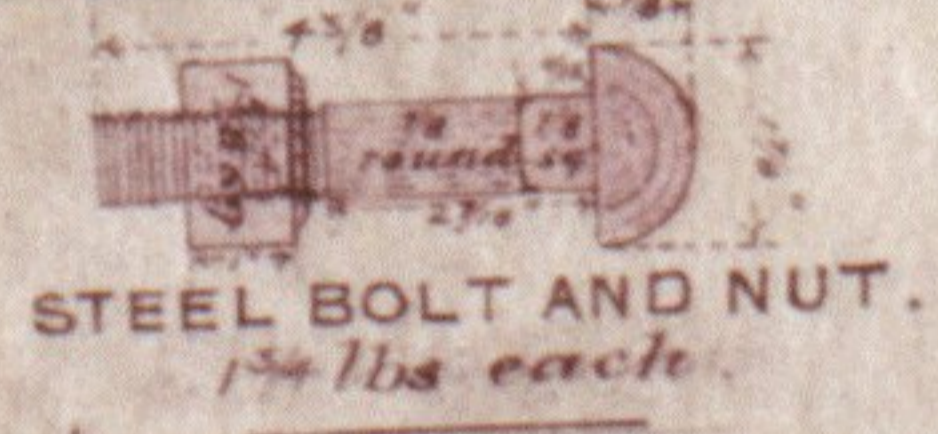

ELEVATION OF JOINT SHOWING SLEEPER ON EACH SIDE.

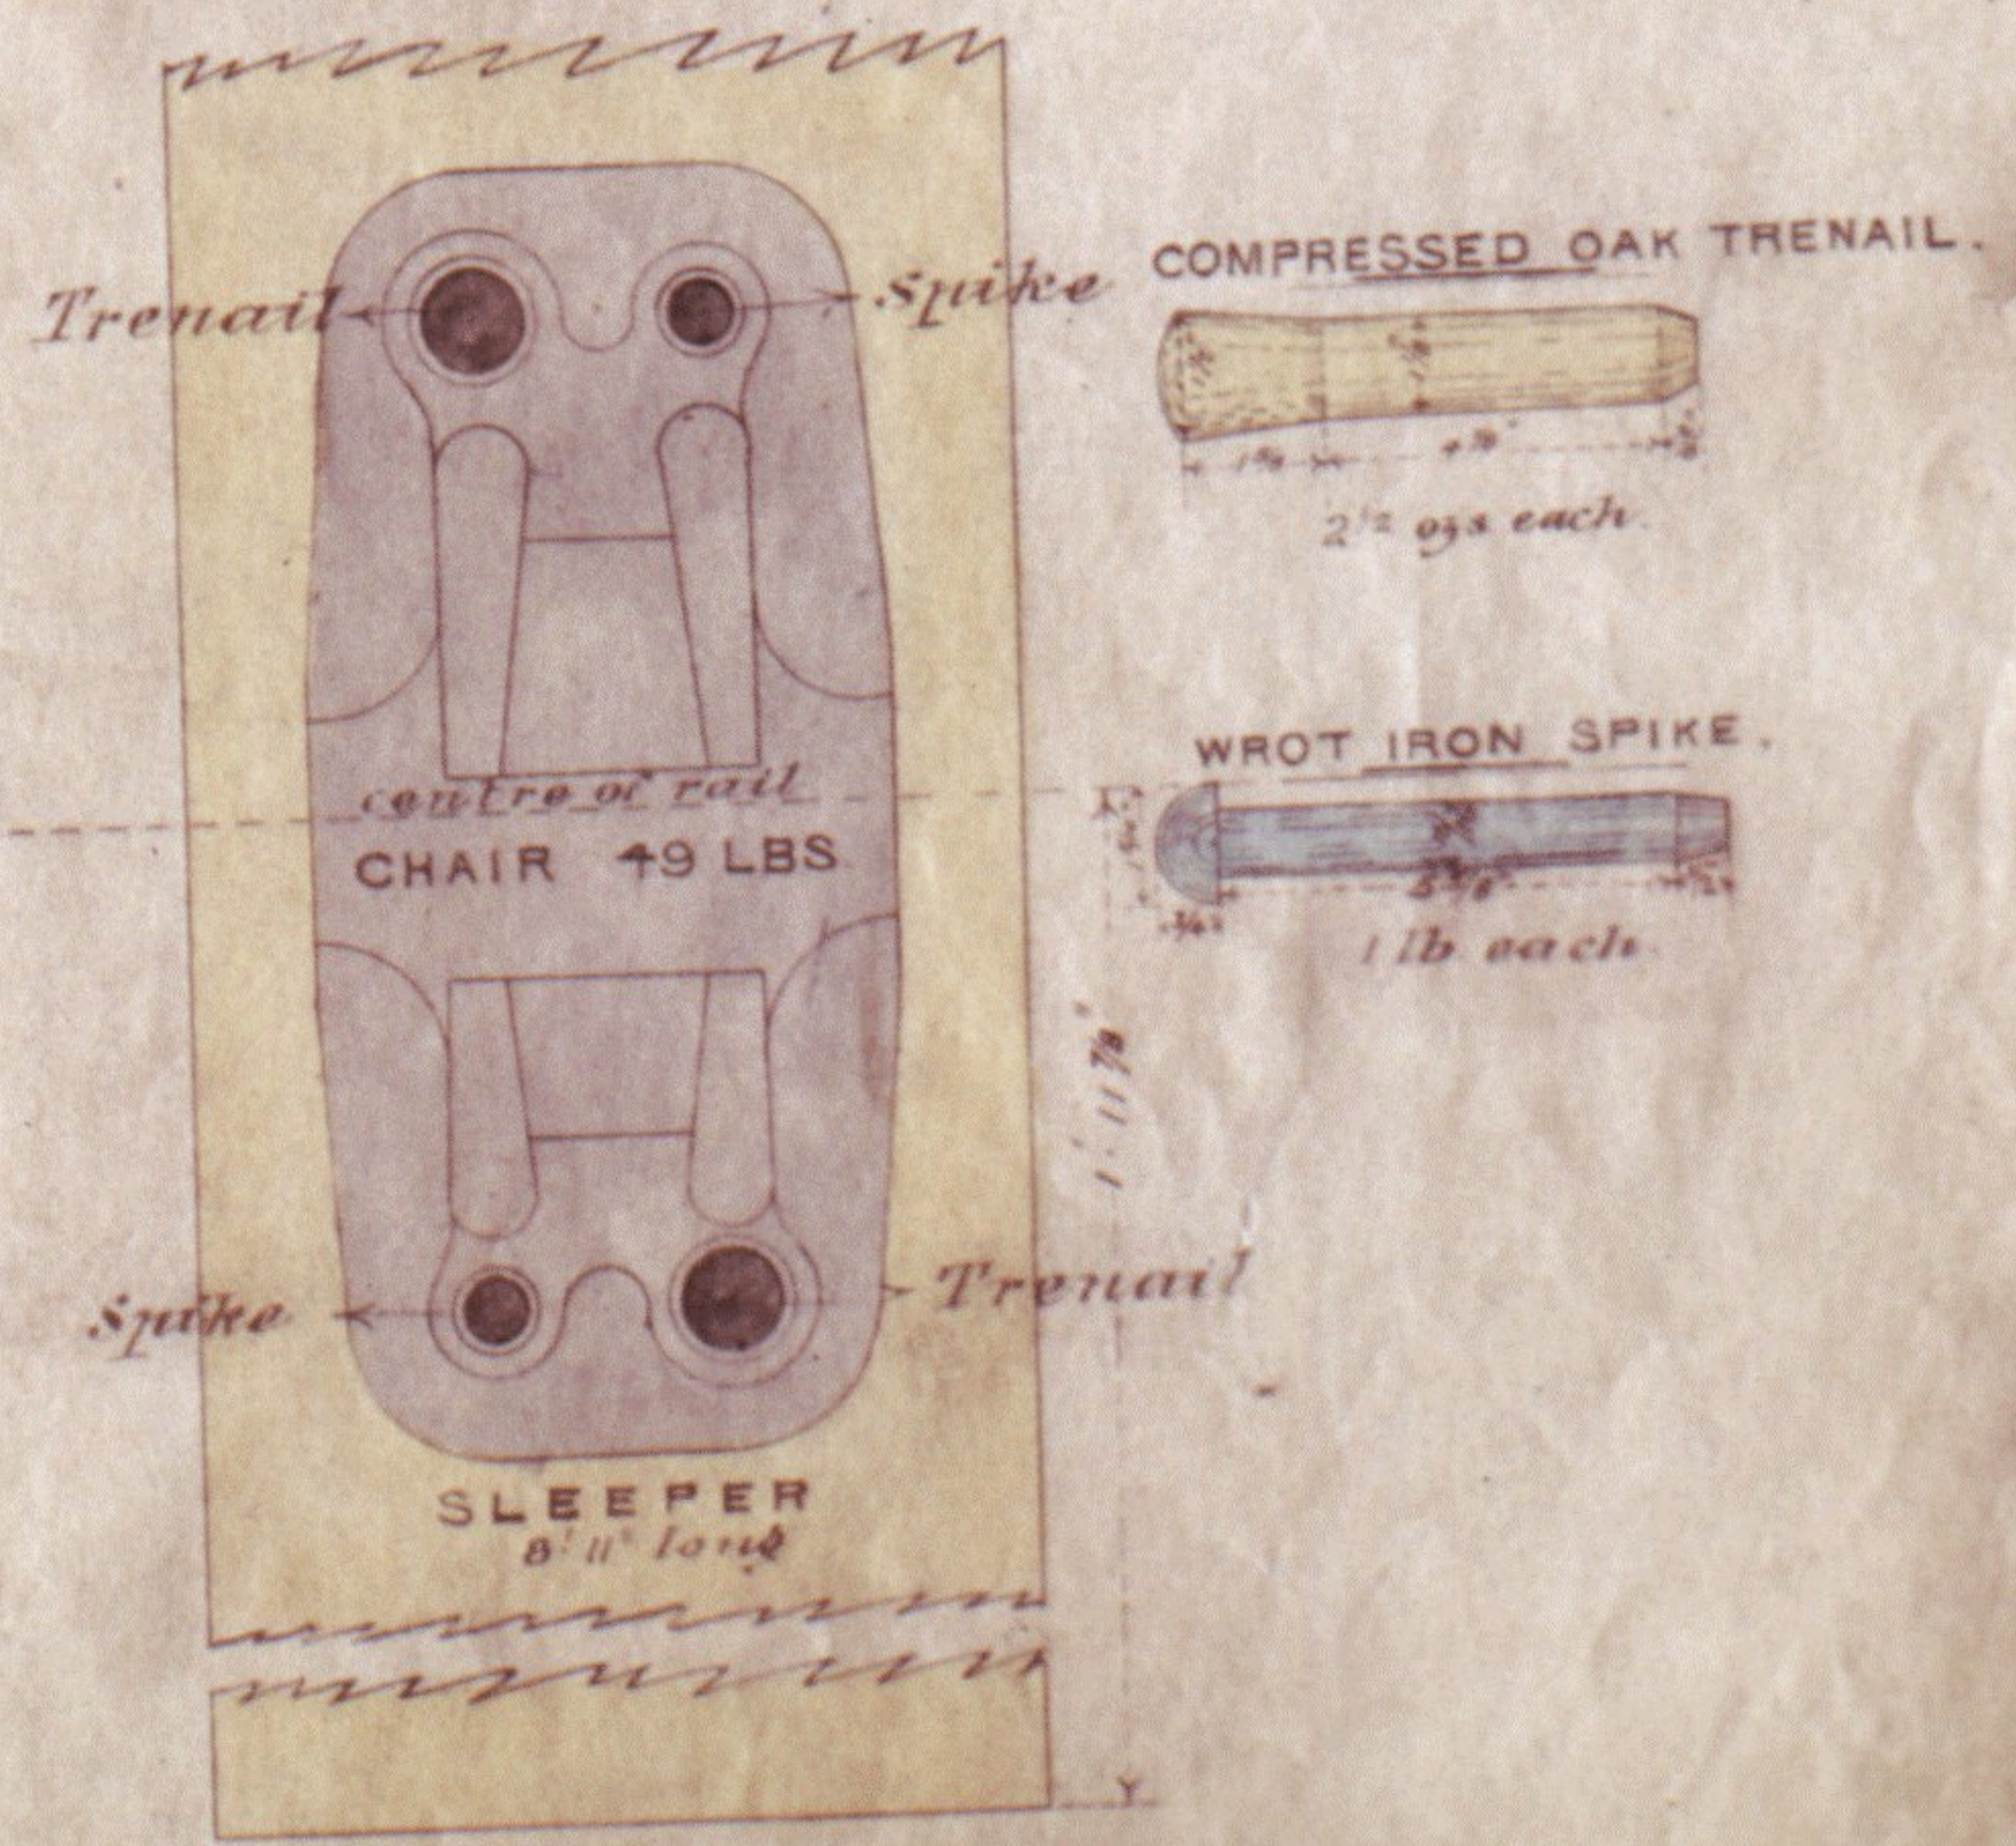

PLAN SHOWING CHAIR ON SLEEPER.



J. H. Dawson
20th March 1905.