

RAILWAY YEAR BOOK 1908
 RAIL 96 lbs PER YARD, 36' LONG
 FOR MAIN LINE/TUNNELS
 86 lbs PER YARD OTHER LINES
 CHAIRS 53 lbs, 2 SPIKES, 1 lb EACH
 2 ONE TREASURES
 CROSSED SLEEPERS 9' x 10" x 5"
 FISH PLAYS, PEAR SHAPED BAILS 16 lbs
 FISH BOLTS ———— NECK 1 7/8 lbs
 G.C.R. JOURNAL MARCH 1910 P 245
 MENTIONS 36' RAILS ON CURVES

G.C.R. PERMANENT WAY
 G.C. VOL 3 P. 345
 19 SLEEPERS 10" x 5" FOR
 EVERY 45' RAIL


I. S. & L. RY

ORDINARY PERMANENT WAY

OF TIMBERS FOR POINTS & CROSSINGS


SCALE 1/4 INCH TO A FOOT.

THROUGH CROSSING 1 IN 8. —

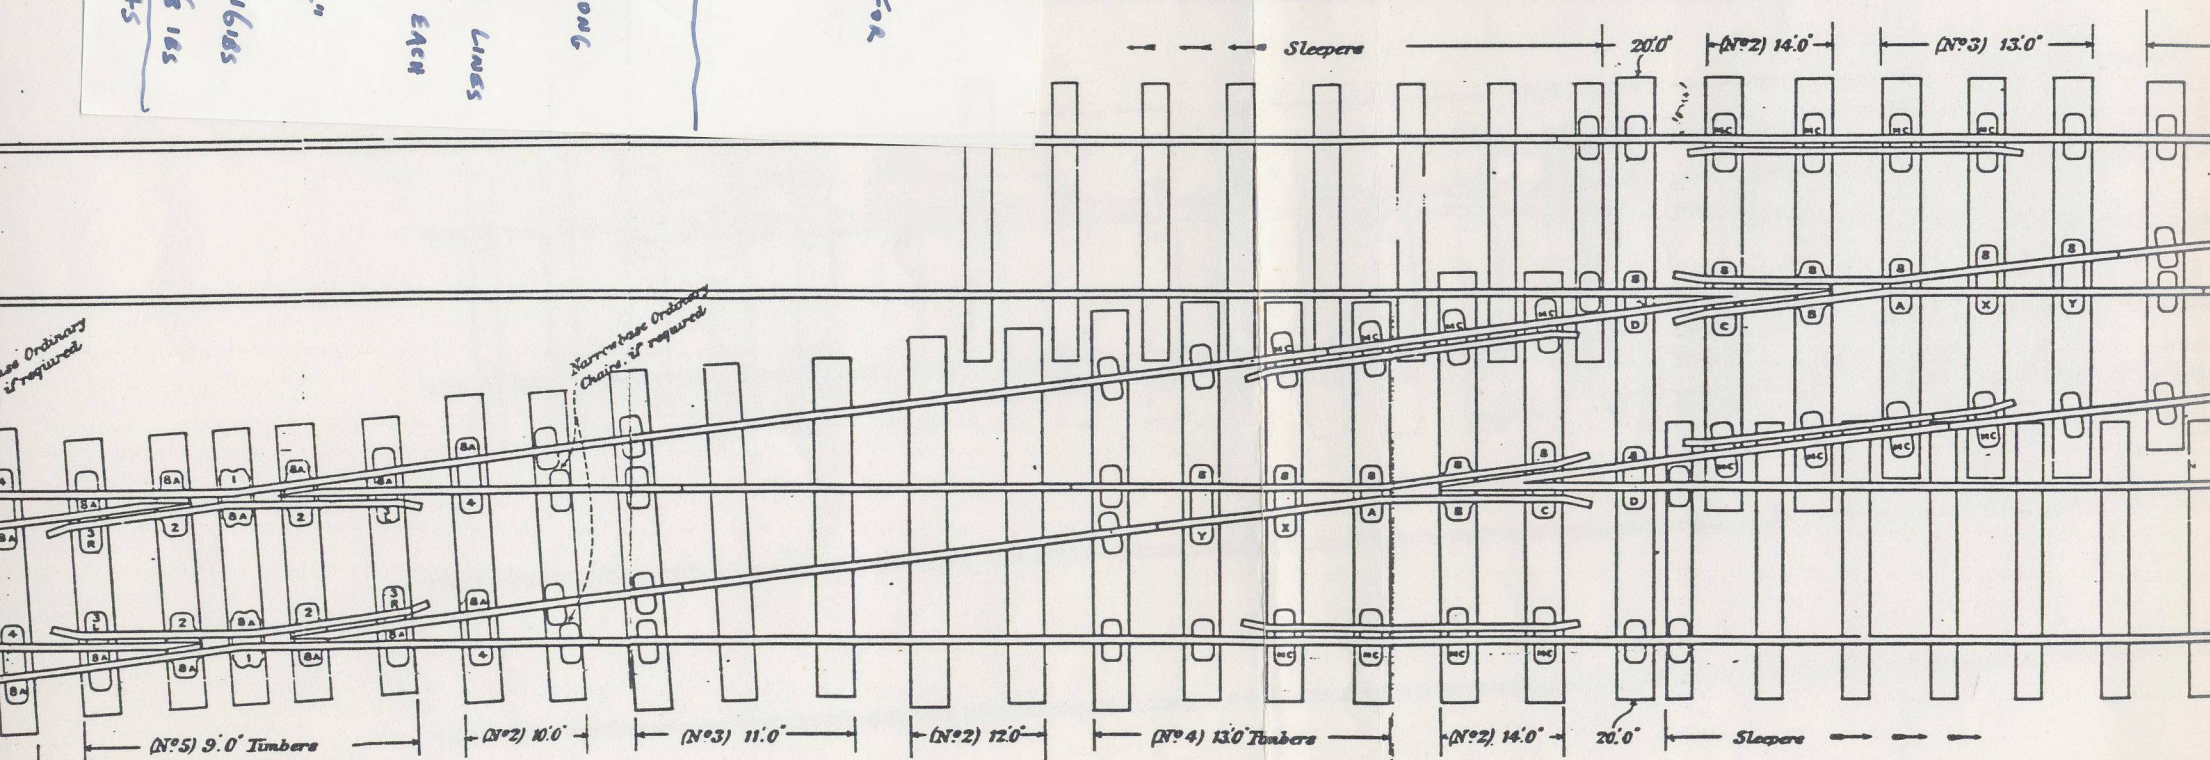

All Cross Timbers 14' x 7'

TYPE DRAWING

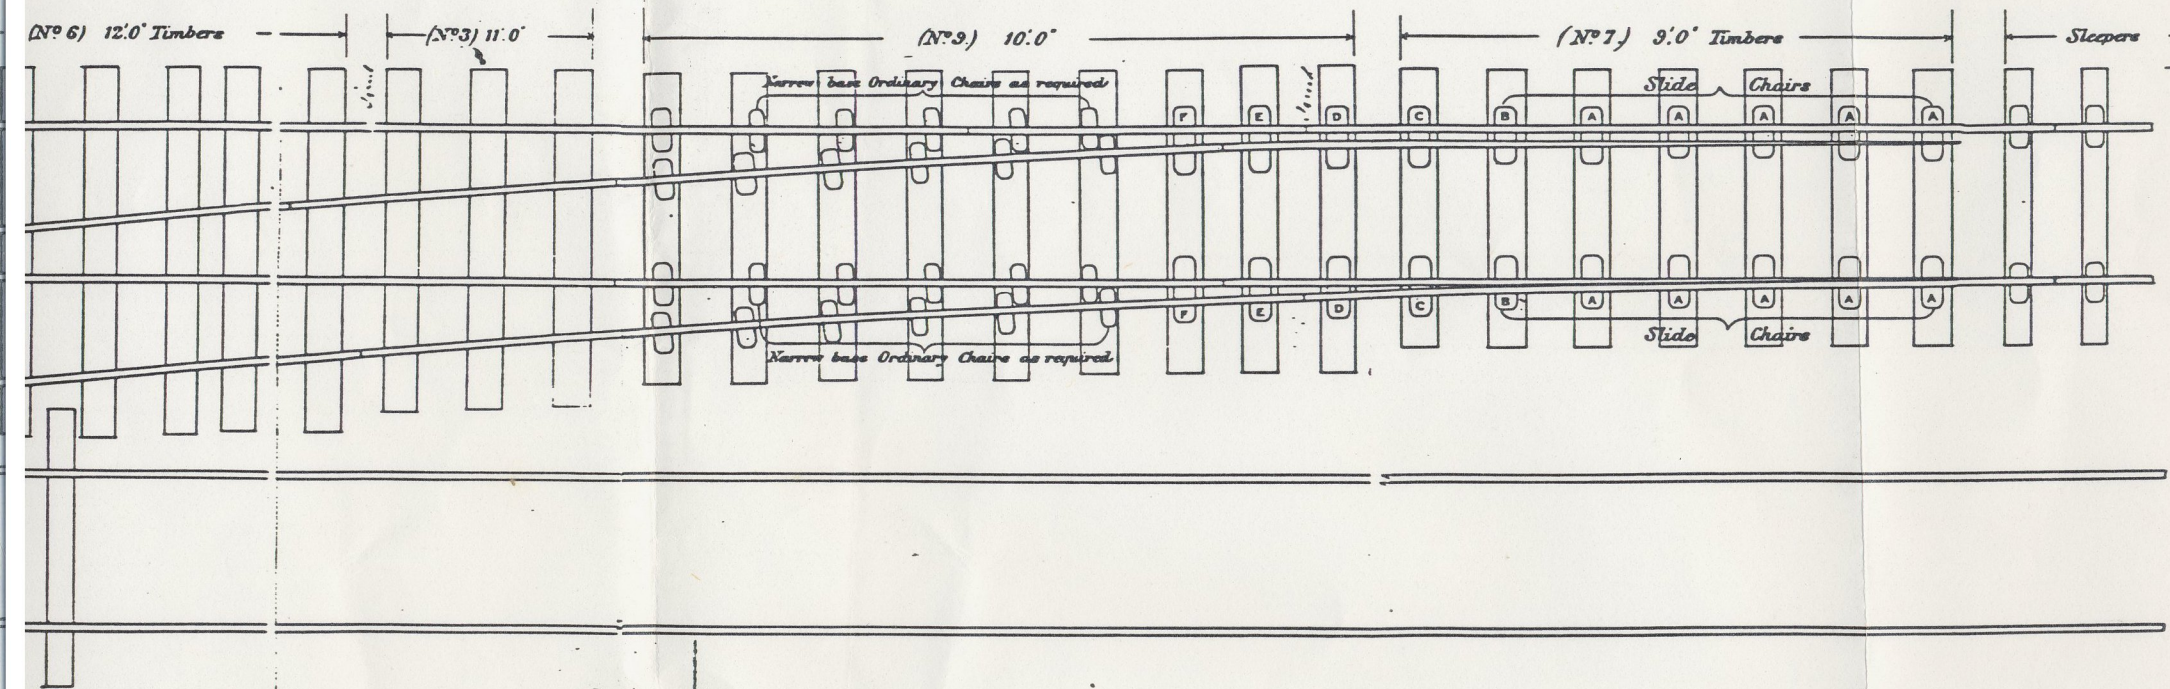

A. Ross
 November 1895.
 Engin