

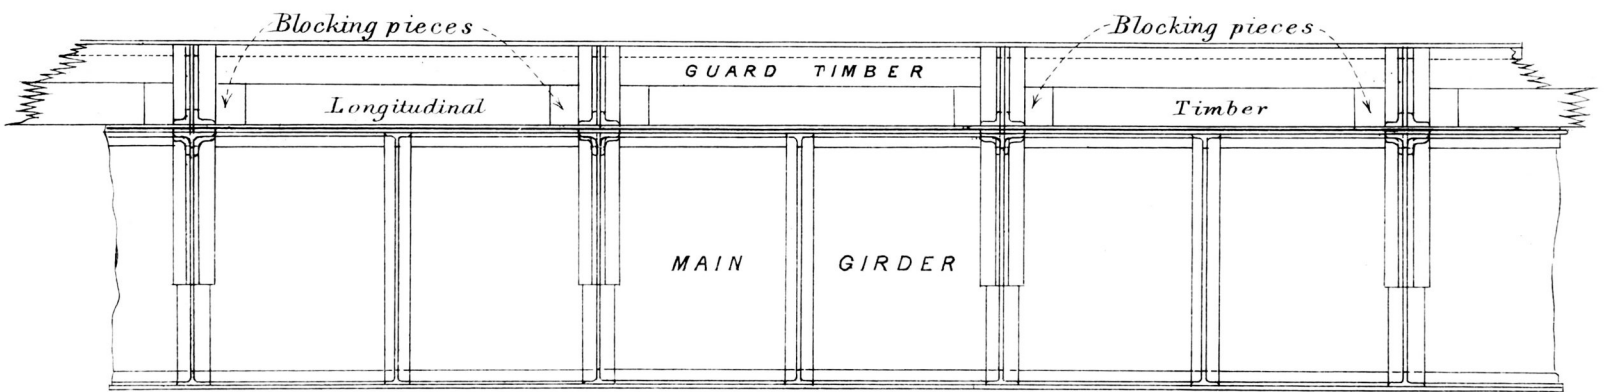
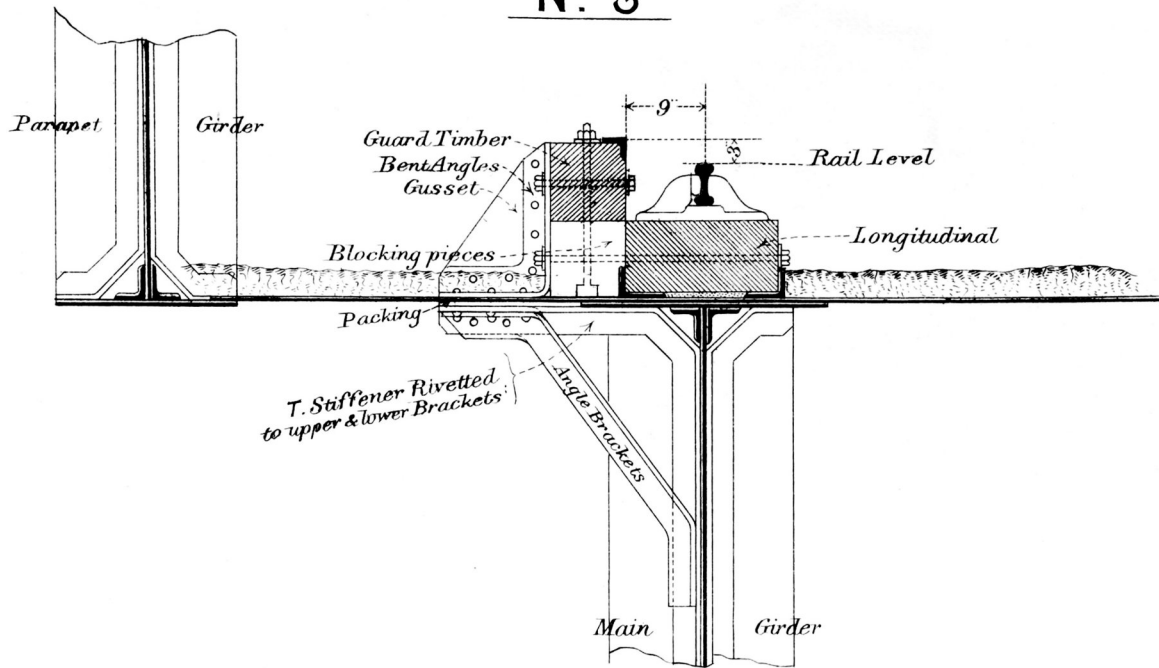


—RAIL GUARDS—

N° 3

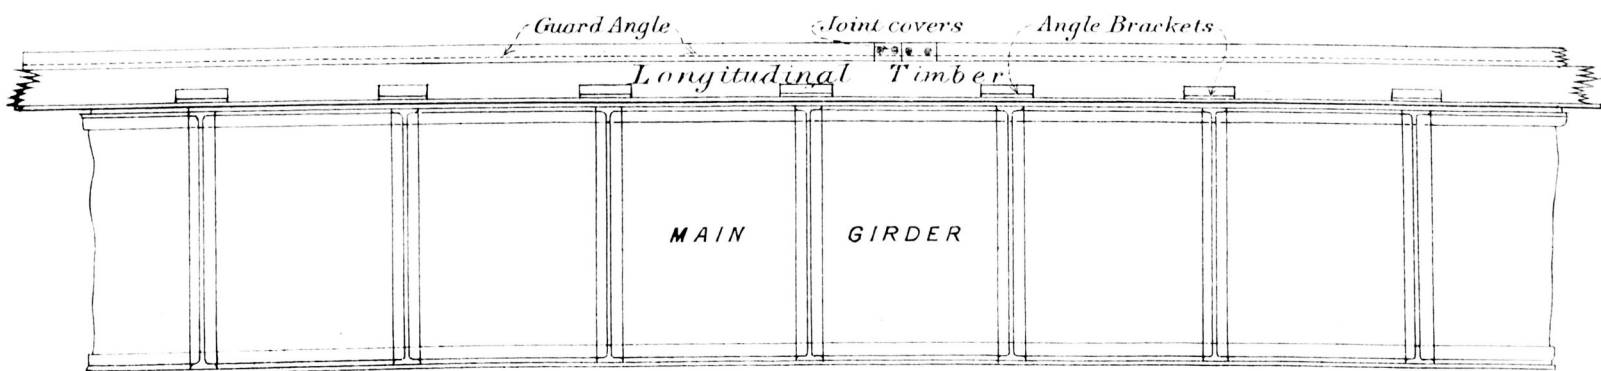

N° 4

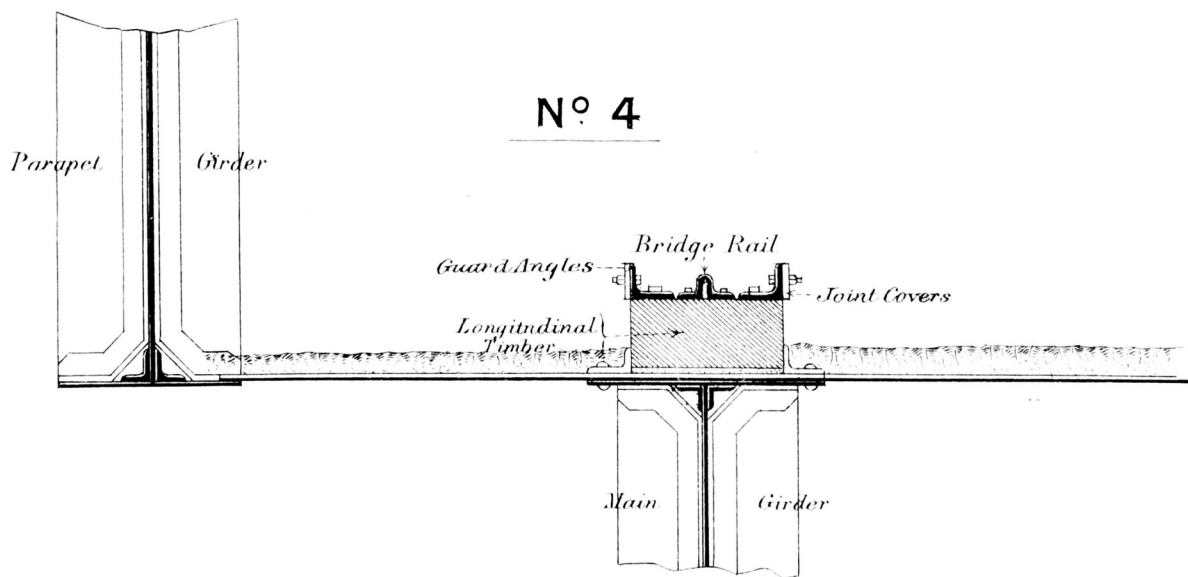

Scale for Elevations 1/4 Inch = 1 Foot

Scale for Sections 1/2 Inch = 1 Foot

A. Ross
November 1895
Engineer