

South Wales Railway.

Station No. 1.




No. 1 Switch.

Set for Main Line.

Scale, 1/2 Inch to a Foot.

58742

*For turning out on the right hand side
for passing with left driving wheels*

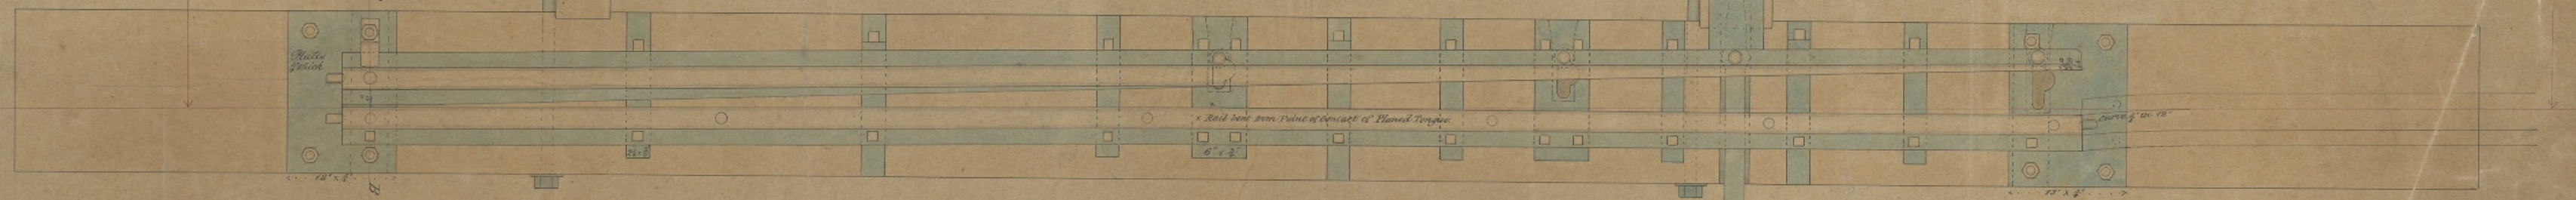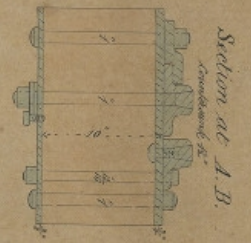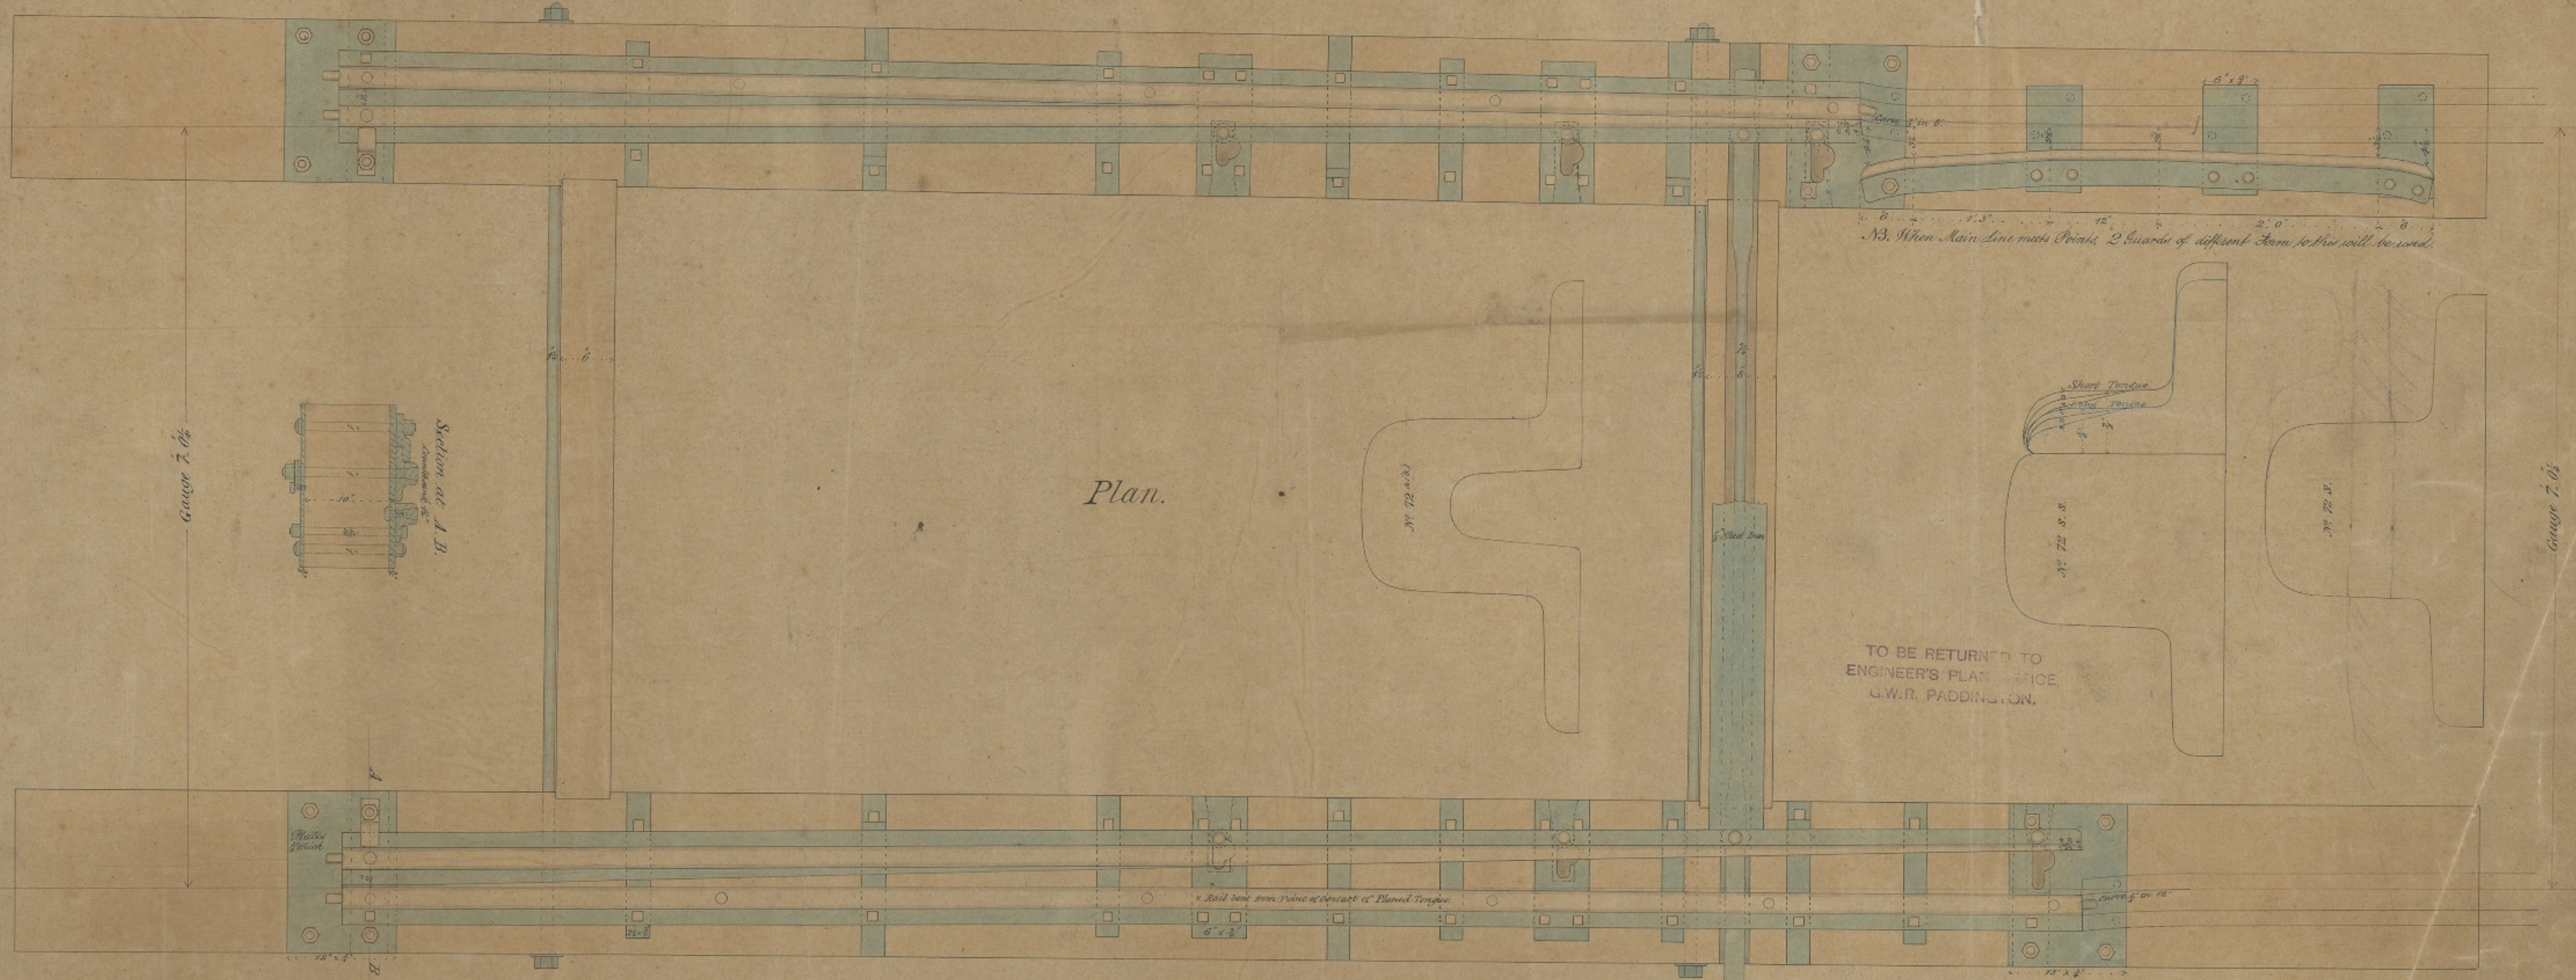

Elevation.