



Main Line Guard.

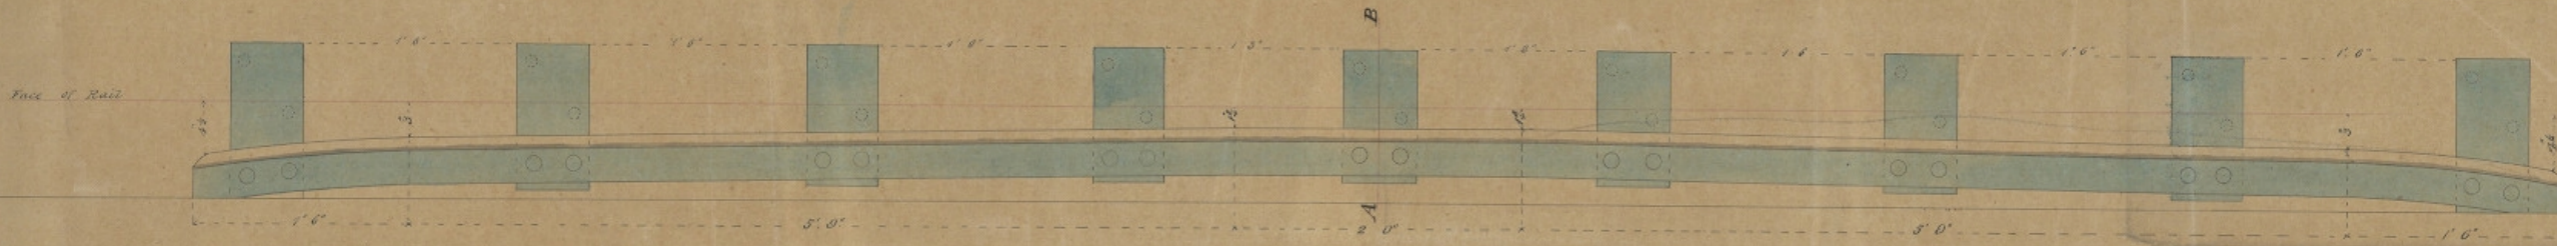

Scale 1/2 Inch to a Foot




Section at A.B. Full Size.

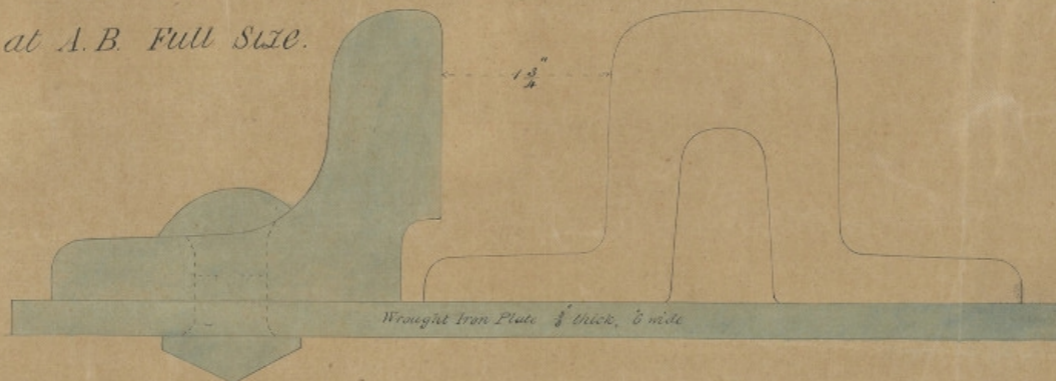

1 1/2 in at top
 at top of iron plate
 3/8 in
 middle must be 1/2 in from
 in 1/2 in from

Siding Guard.

TO BE RETURNED TO
ENGINEER'S PLAN OFFICE,
G.W.R. PADDINGTON.

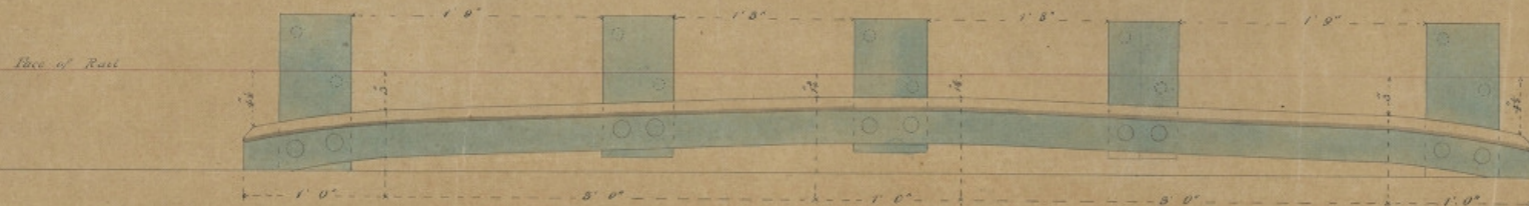

Point Guard.

