


PATENT PYRAMIDAL SAFETY RAIL

58742
ENGINEERS OFFICE, PADDINGTON

FIG. 2.
56 LBS. P^r YARD.

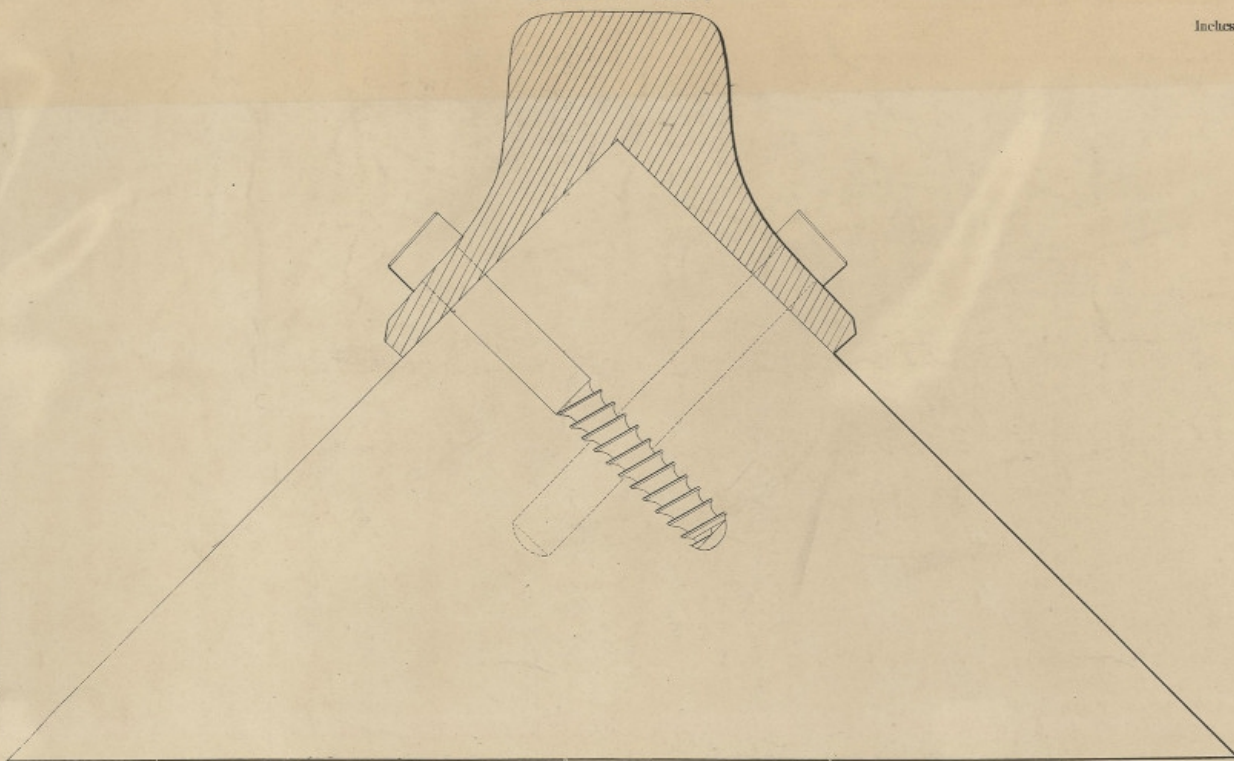

SCALE TO FIG. 6, 7 & 8
Inches: 0 1 2 3 4 5 6 7 8 9 10 Feet

FIGS 1 2 3 4 & 5 ARE FULL SIZE

FIG. 1.
60 LBS. P^r YARD


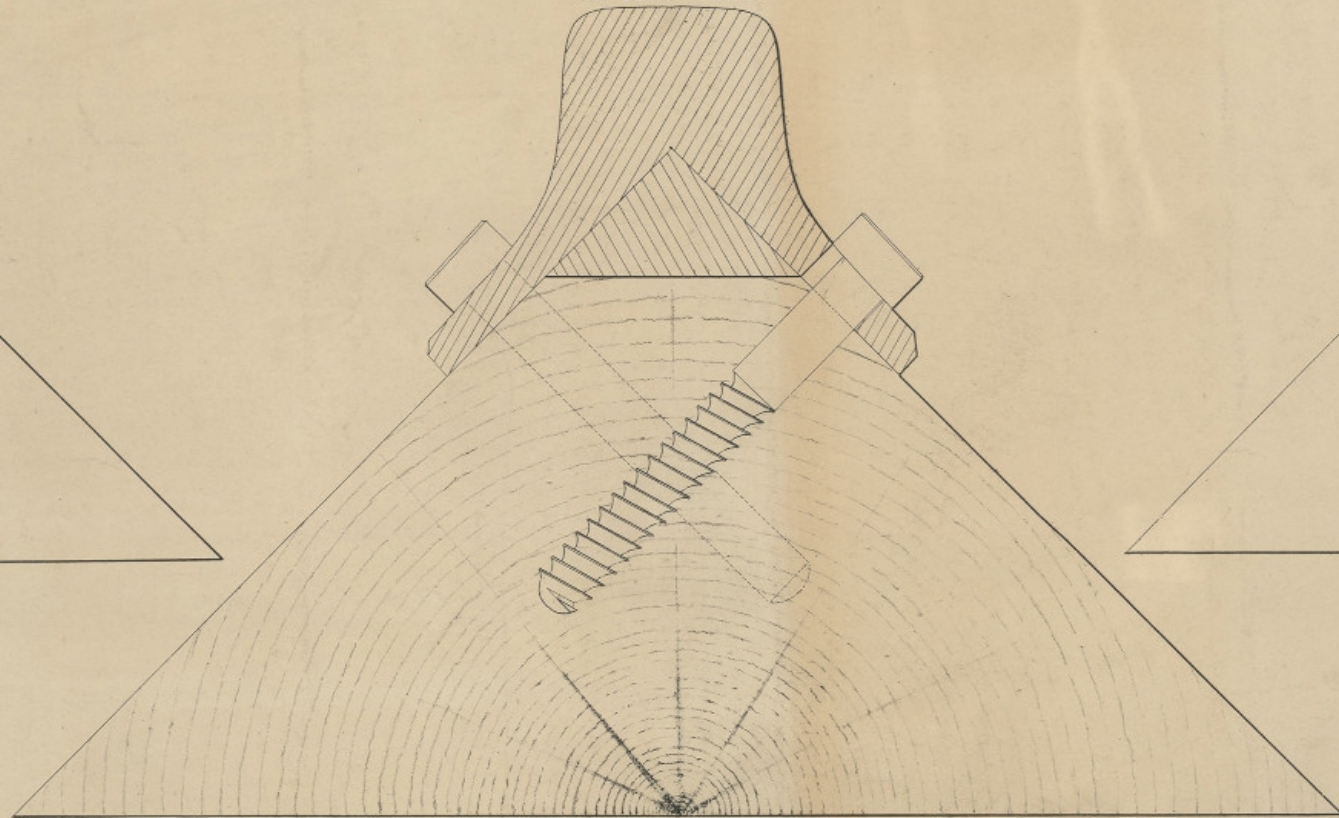


FIG. 3.
50 LBS. P^r YARD.

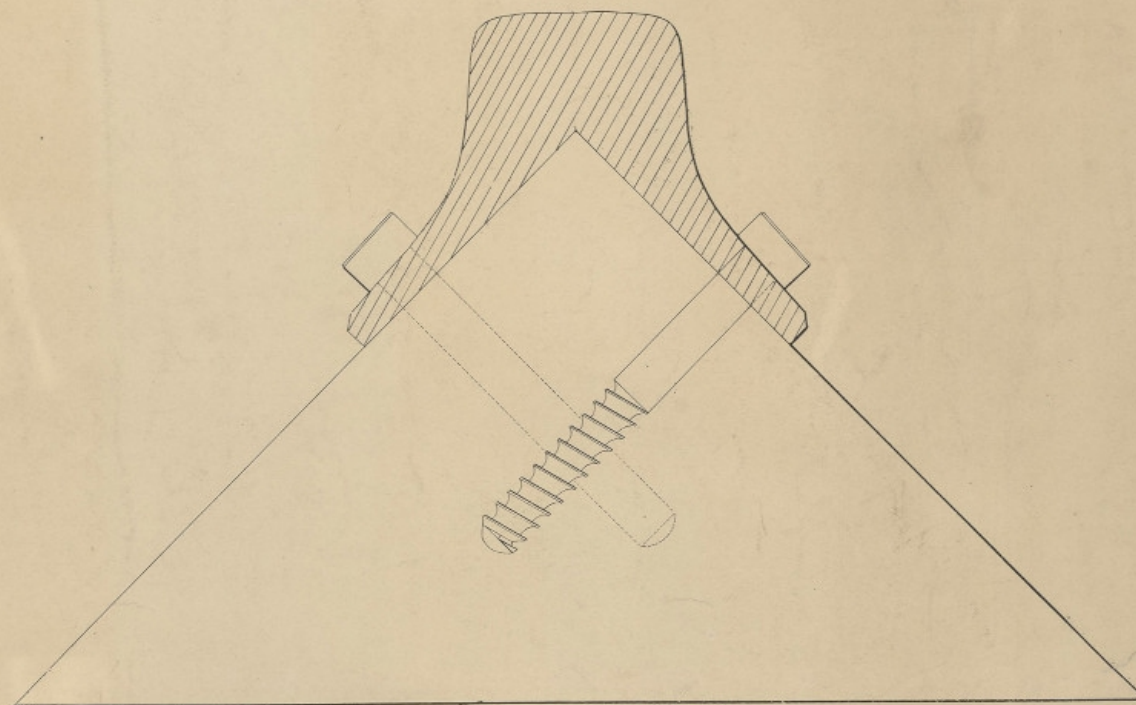

EVERY SIZE OF RAILS FROM 50 LBS. UP TO 90 LBS. P^r YARD.

FIG. 4.
FISH PLATE
UNDER RAIL-JOINT.

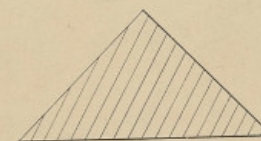


FIG. 8.
TRANSVERSE SECTION



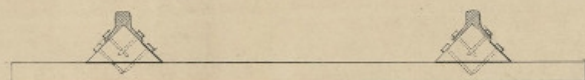


FIG. 3.
90 LBS. P^r YARD

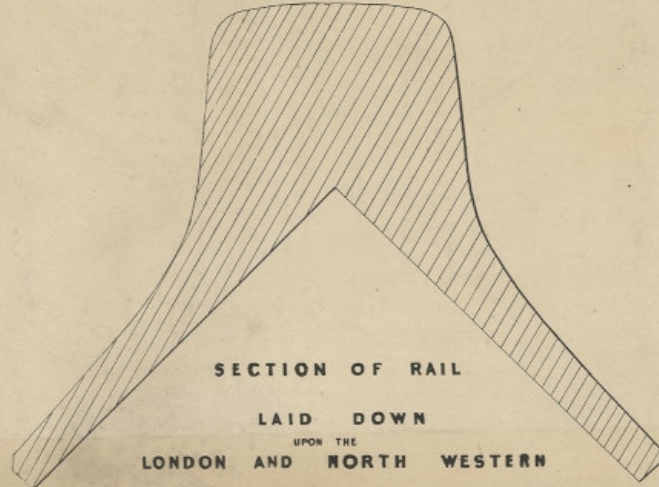

SECTION OF RAIL
LAID DOWN
UPON THE
LONDON AND NORTH WESTERN
RAILWAY

FIG. 7 GENERAL ELEVATION

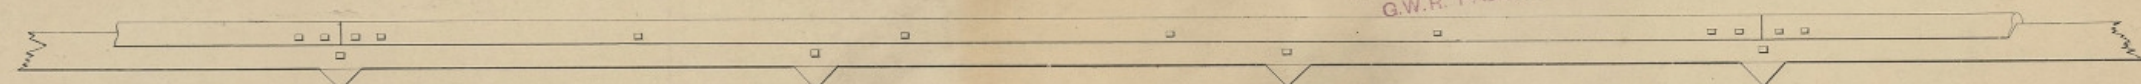

TO BE RETURNED TO
ENGINEER'S PLAN OFFICE
G.W.R. PADDINGTON.

FIG. 6.
GENERAL PLAN.

