



# BRITON FERRY DOCKS

33


## GUARD RAIL.

SCALE  $1\frac{1}{2}'' = 1$  FOOT.

*Revised 11 March  
25 May 1861*

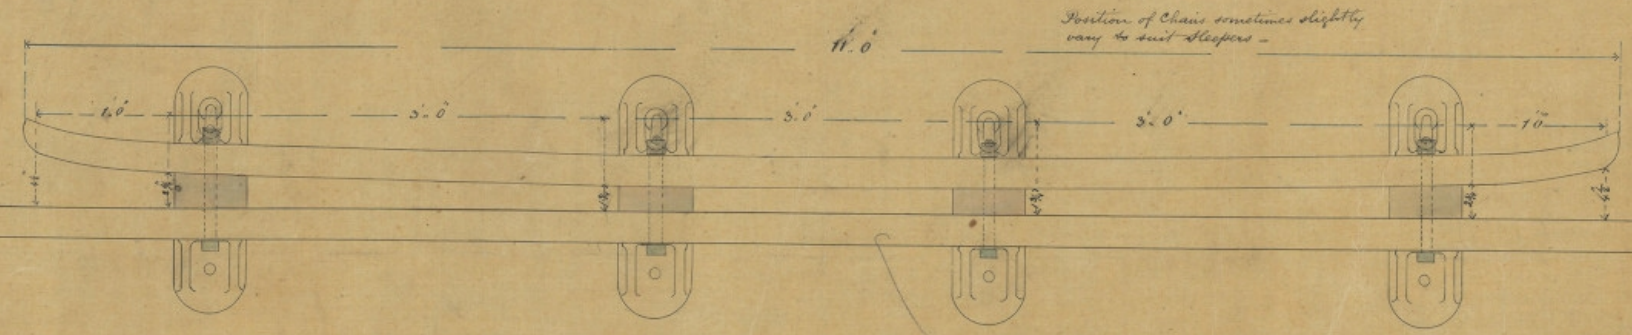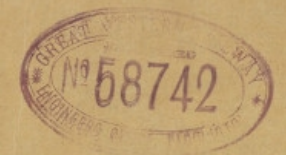

### SECTION

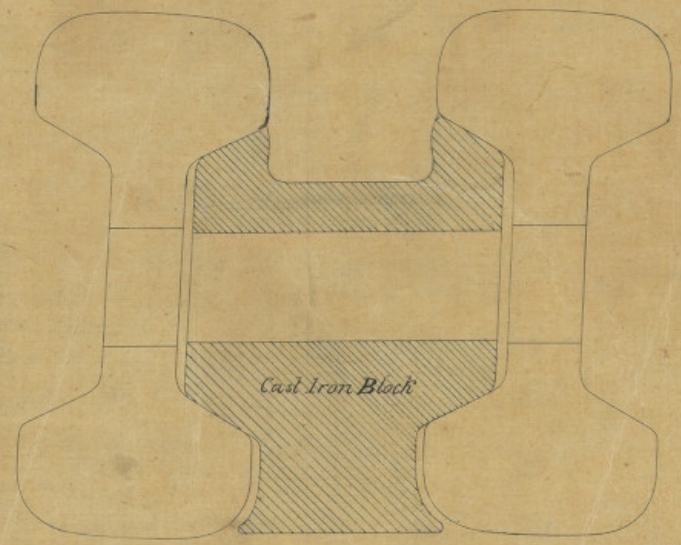

TO BE RETURNED TO  
ENGINEER'S PLAN OFFICE,  
G.W.R. PADDINGTON.

TR MANN  
24 MAY 61  
V.P.