



*Hand over  
part of  
part of*

*Having built the blocks  
Feb 21/65*

# Llynr Valley Ry. - FIXED POINT.

GREAT WESTERN RAILWAY  
No. 58742  
LONDON

*Junction with single rail.*

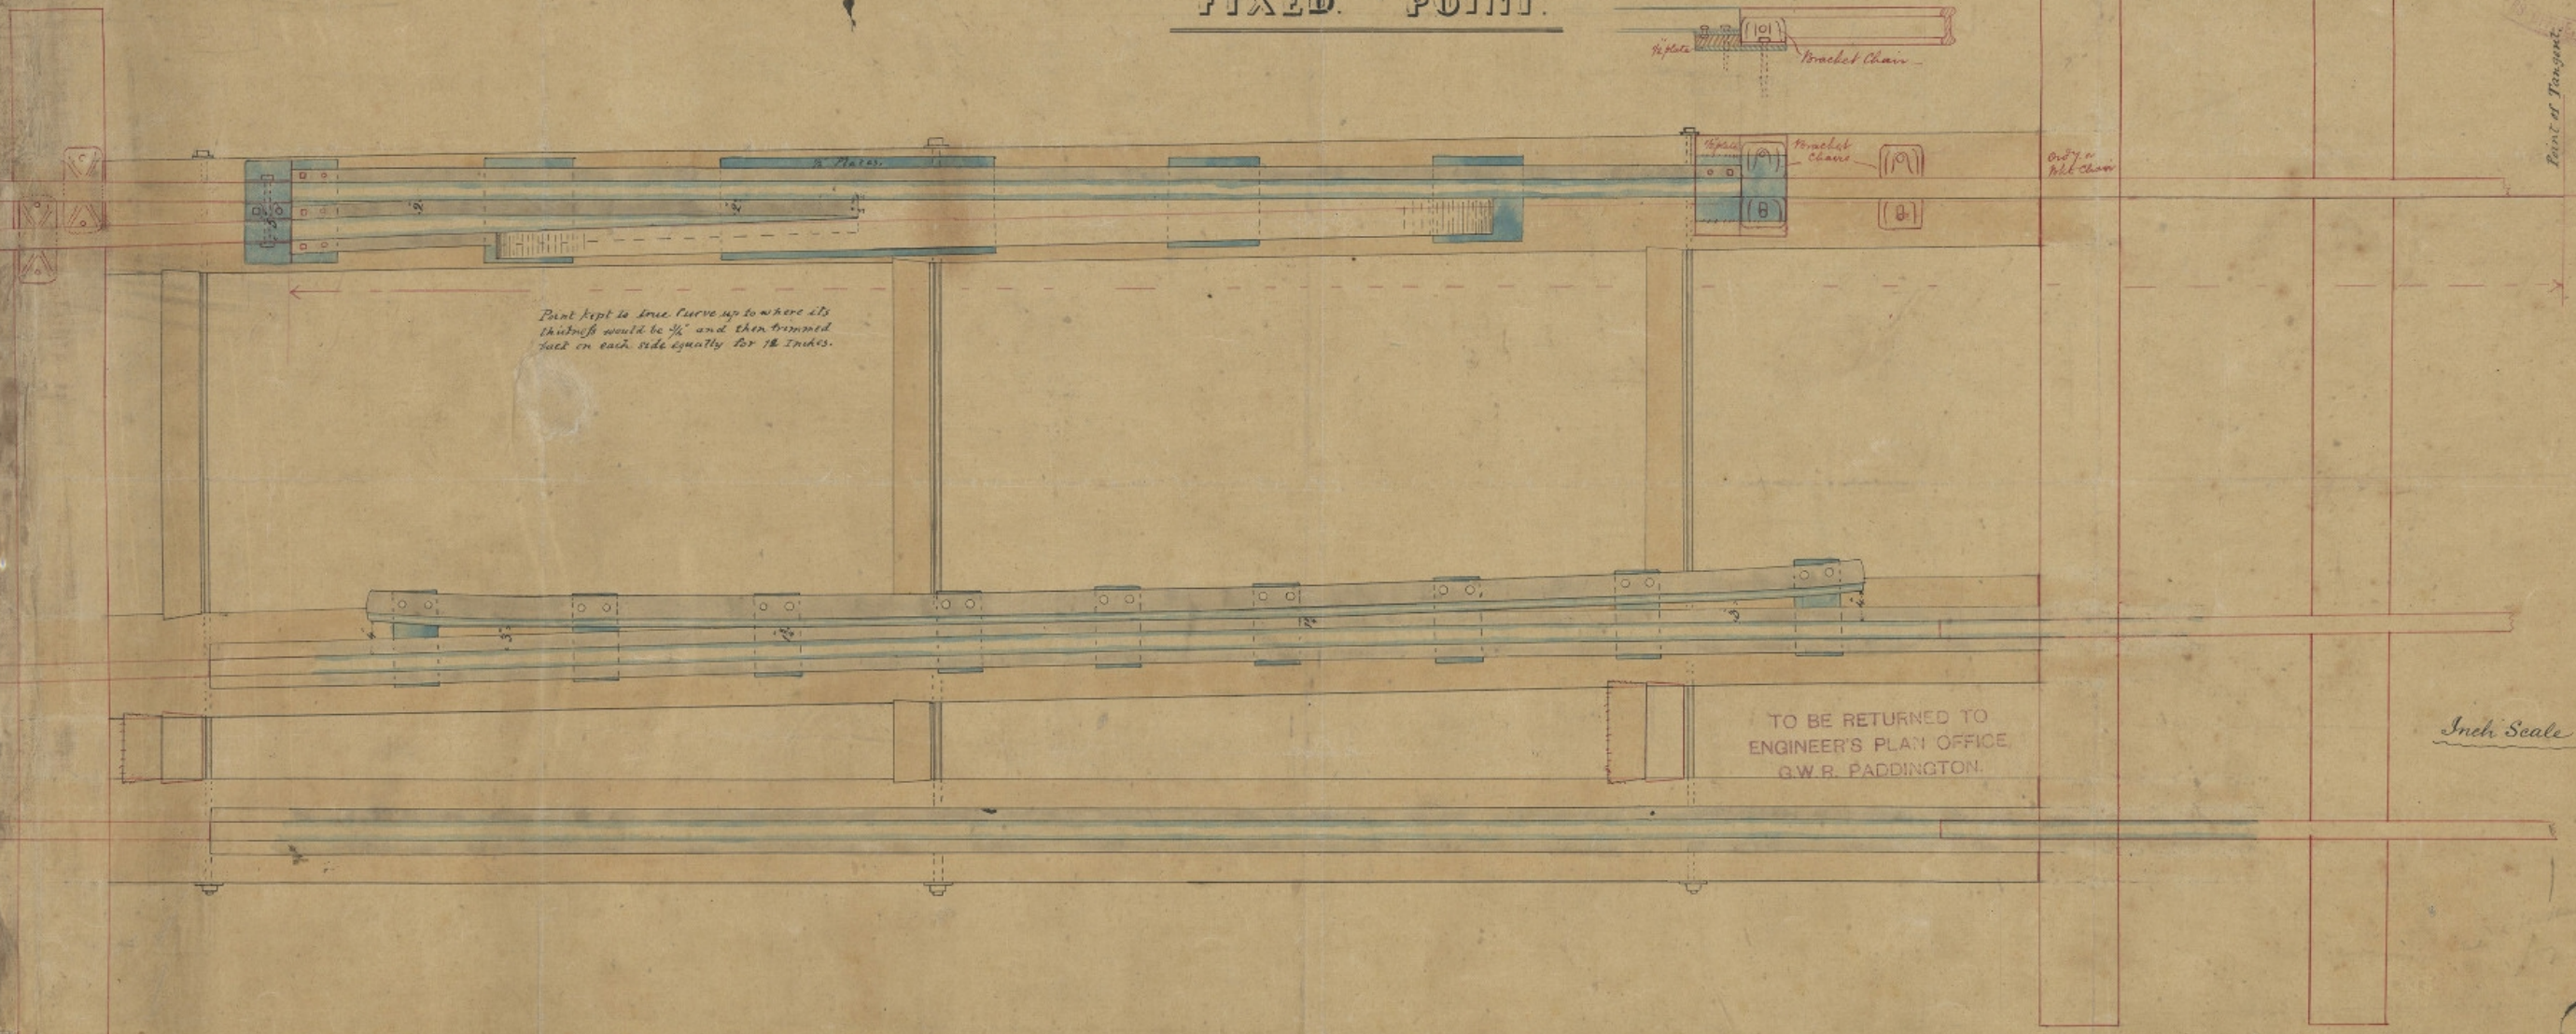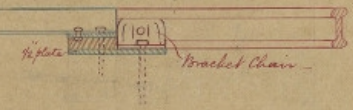

*Point kept to true curve up to where its  
through would be  $\frac{3}{4}$  and then trimmed  
back on each side equally for  $\frac{1}{4}$  inches.*

*End of  
1st chain*

*Point of Tangent*

*Straight*

TO BE RETURNED TO  
ENGINEER'S PLAN OFFICE  
G.W.R. PADDINGTON.

Inch Scale

*28th March  
1865*  
T. 11  
24 JULY 65  
G.W.R.