
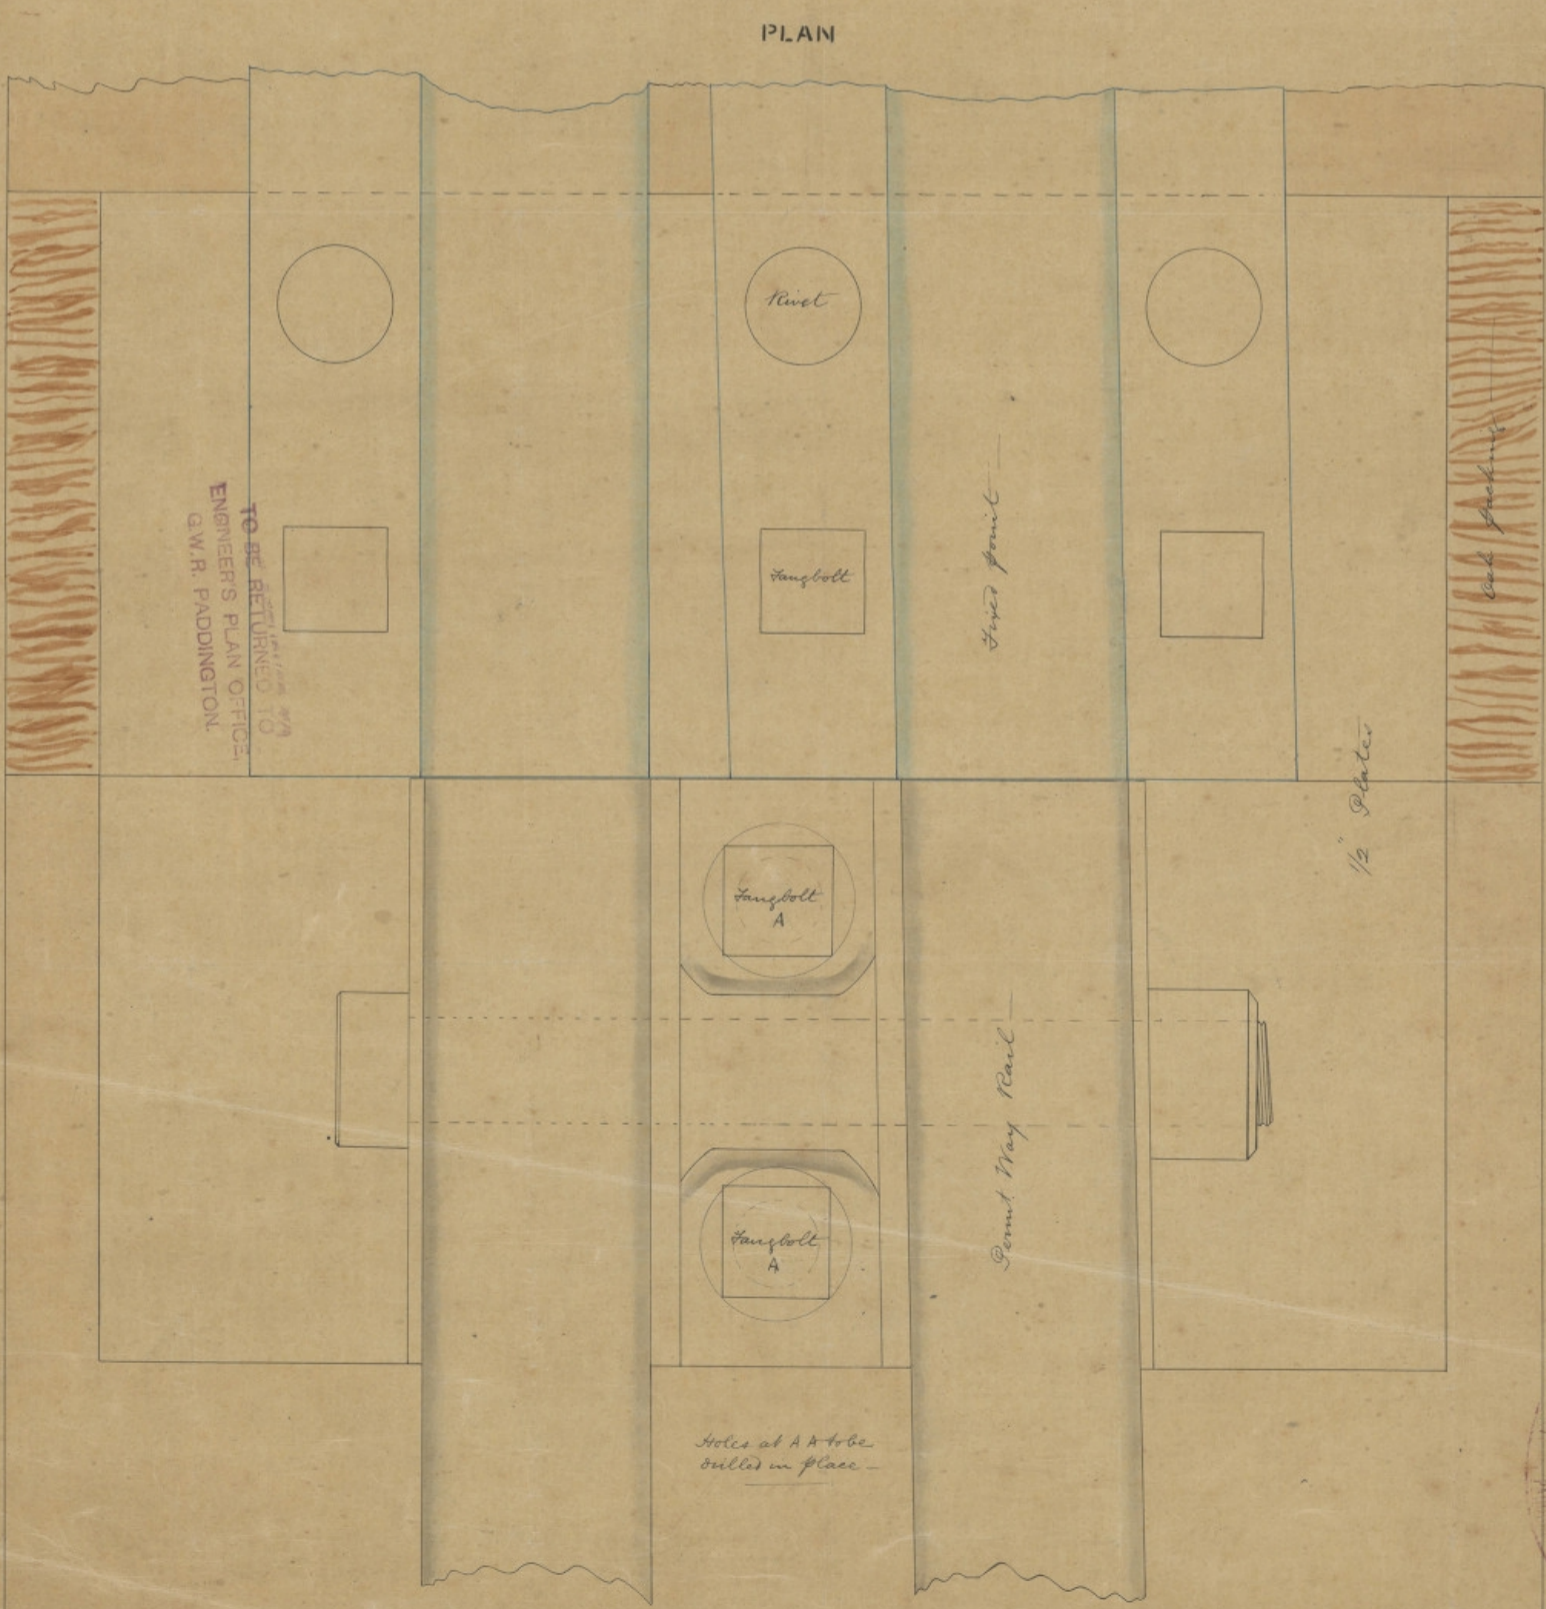


Lynn Valley Ry.
 Junction of Perm' Way Rails & Fixed Point

May 21st 1885
 J. H. ...

Part of ...
 ...

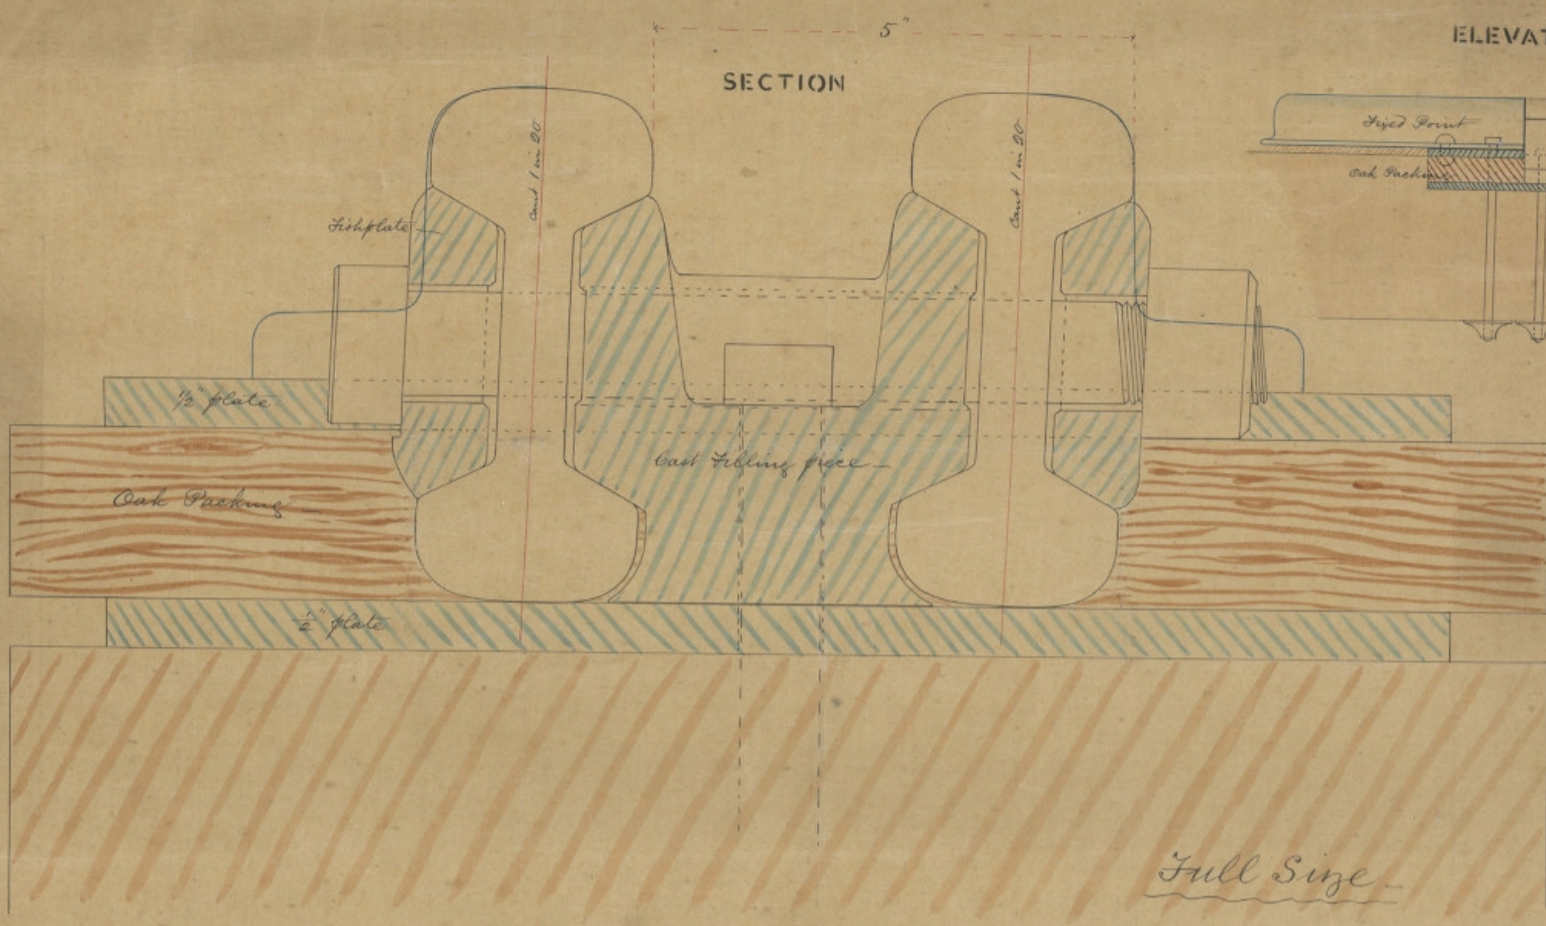

TO BE RETURNED TO
 ENGINEER'S PLAN OFFICE,
 G.W.R. PADDINGTON.

Holes at A A to be
 drilled in place.

GREAT WESTERN RY.
 58742

1885